


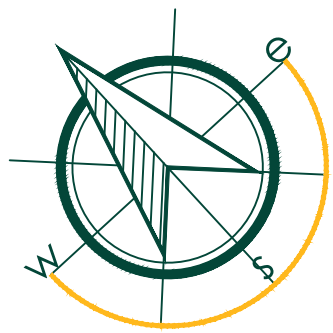


This survey is related to an arbitrary survey grid
and datum

ABBREVIATIONS


- | | |
|------------|-------------------------------|
| IC | Inspection Cover |
| CL | Cover Level |
| RP | Rainwater Pipe |
| SV | Stop Valve |
| TP | Telegraph Pole |
| | |
| ±99.91 | Spot Level |
| 99.25 | Contour interval 0.25m |
| T O/H | Overhead Telecom Cables |
| | |
| △5 103.942 | Survey Station (Level quoted) |

Survey Station Coordinates			
Station	Easting	Northing	Level
1	1049263	947.133	100.000
2	1053328	999.229	100.331
5	987.707	985.154	103.942
6	965.650	989.714	105.373


ELEVATION 13

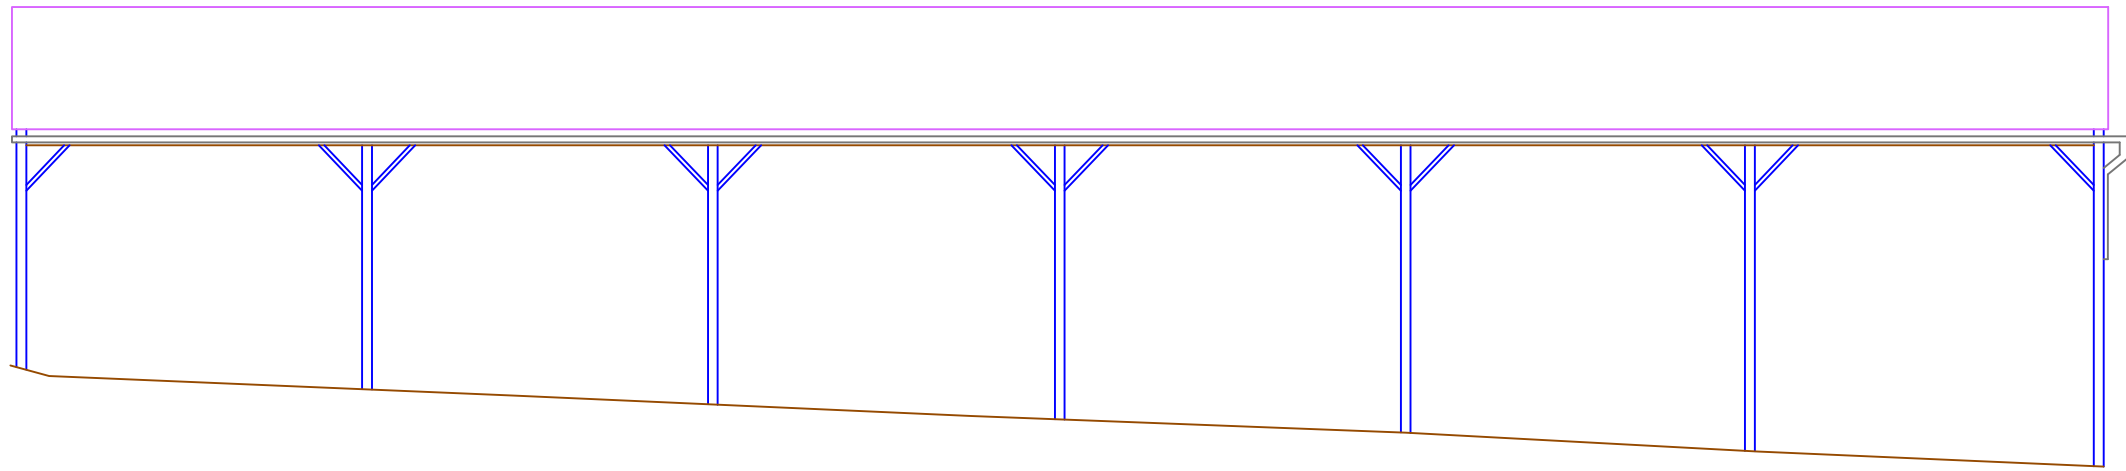

Arbitrary Datum 100.00m

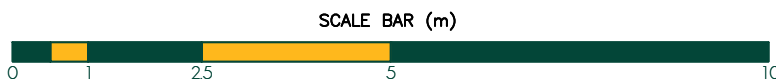


ELEVATION 14

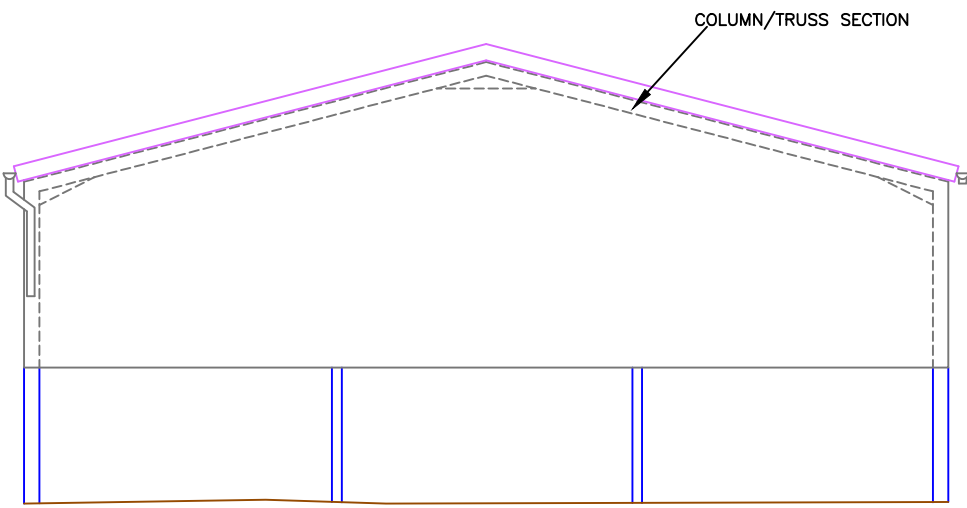


Arbitrary Datum 100.00m

ELEVATION 15

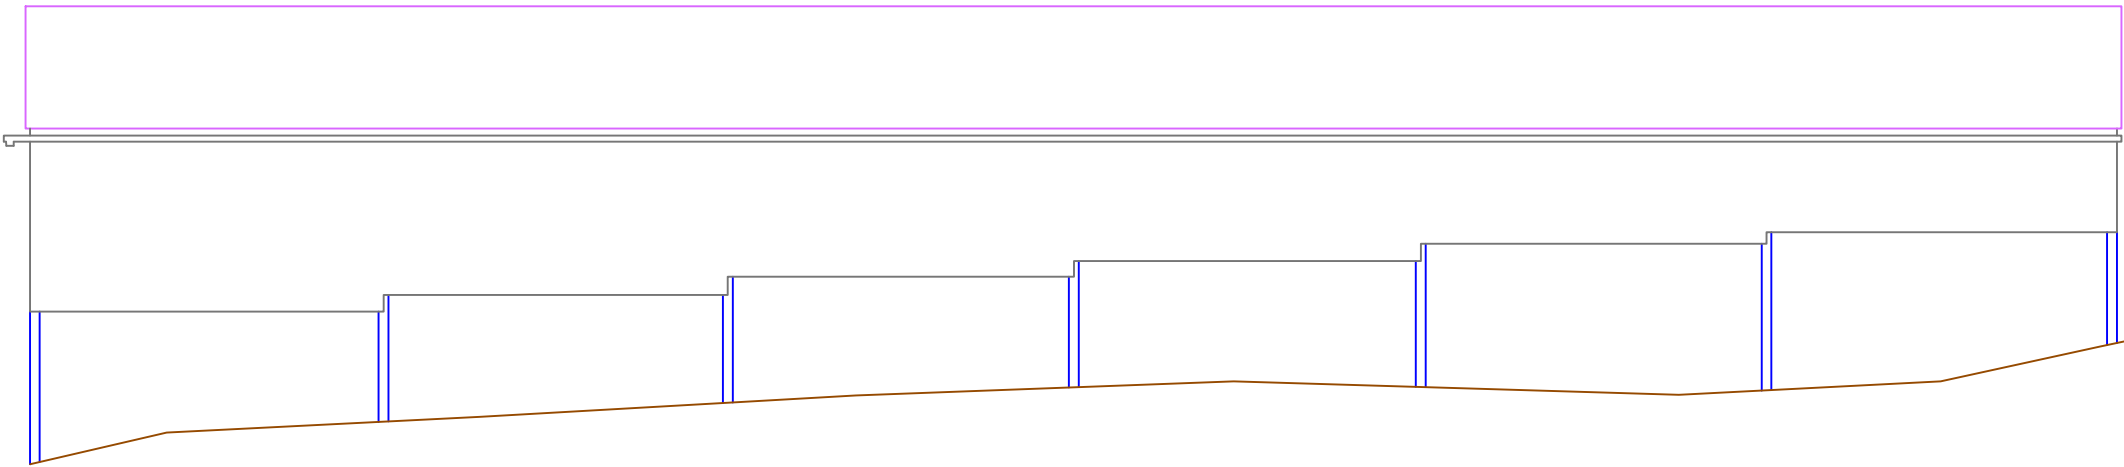


Arbitrary Datum 100.00m

ELEVATION 16

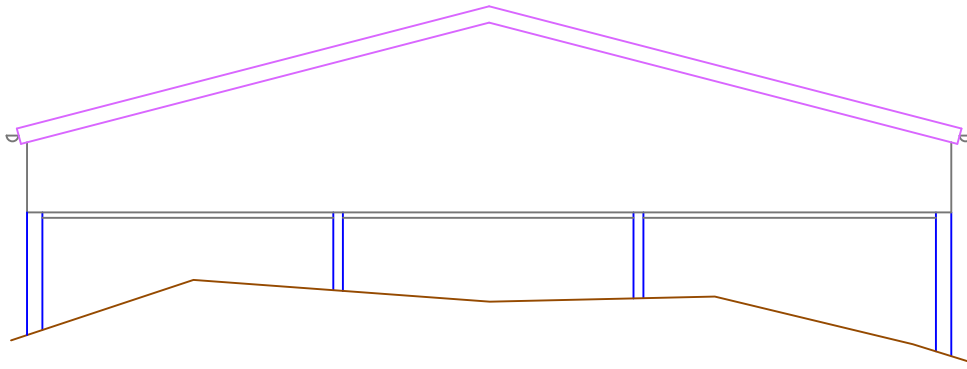


Arbitrary Datum 100.00m


ELEVATION 17

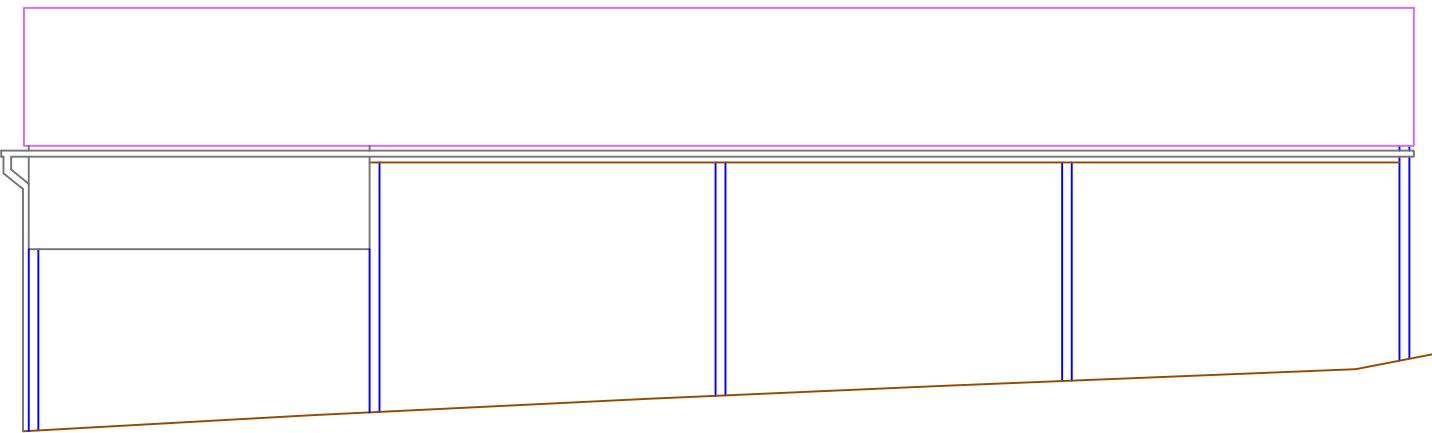

Arbitrary Datum 100.00m

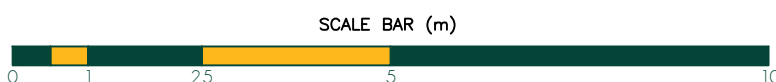

ELEVATION 18

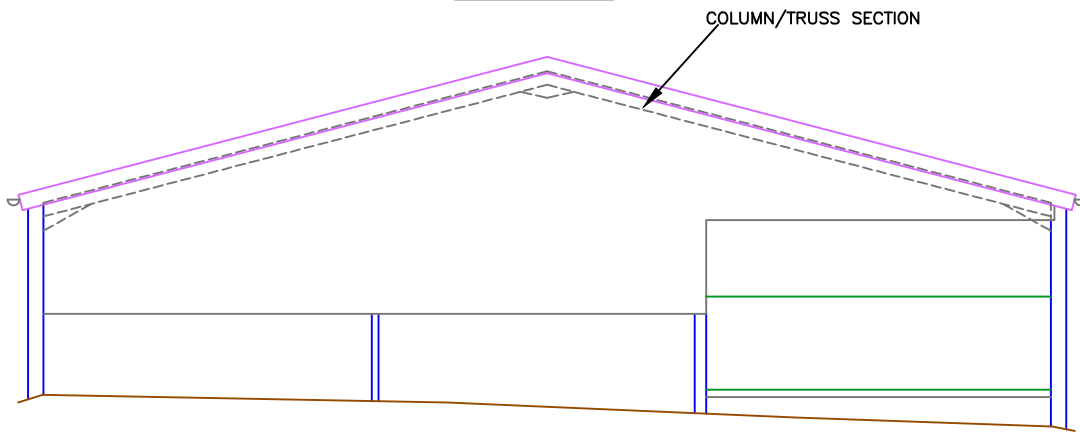

Arbitrary Datum 100.00m

Amendments:

BERRYS

PROPERTY | BUSINESS | PLANNING
01743 271697 | SY2 6FG

www.berrys.uk.com

Client:
T Raymond

Project:
Prospect Farm

Drawing:
Existing topographic & measured building survey

Drawing Number:	Rev.	Scale	Paper	Drawn By:	JT
SA 35118 (06)		1:100	A1	Date:	06/11/19