

CW07/2974/F

SEPARATION TYPE
FLIGHT



S. E.




S. W.





N. W.

- EXTENSION IN ROUGH-CAST RENDER TO MATCH EXISTING.
- NATURAL SLATES TO NEW ROOF.

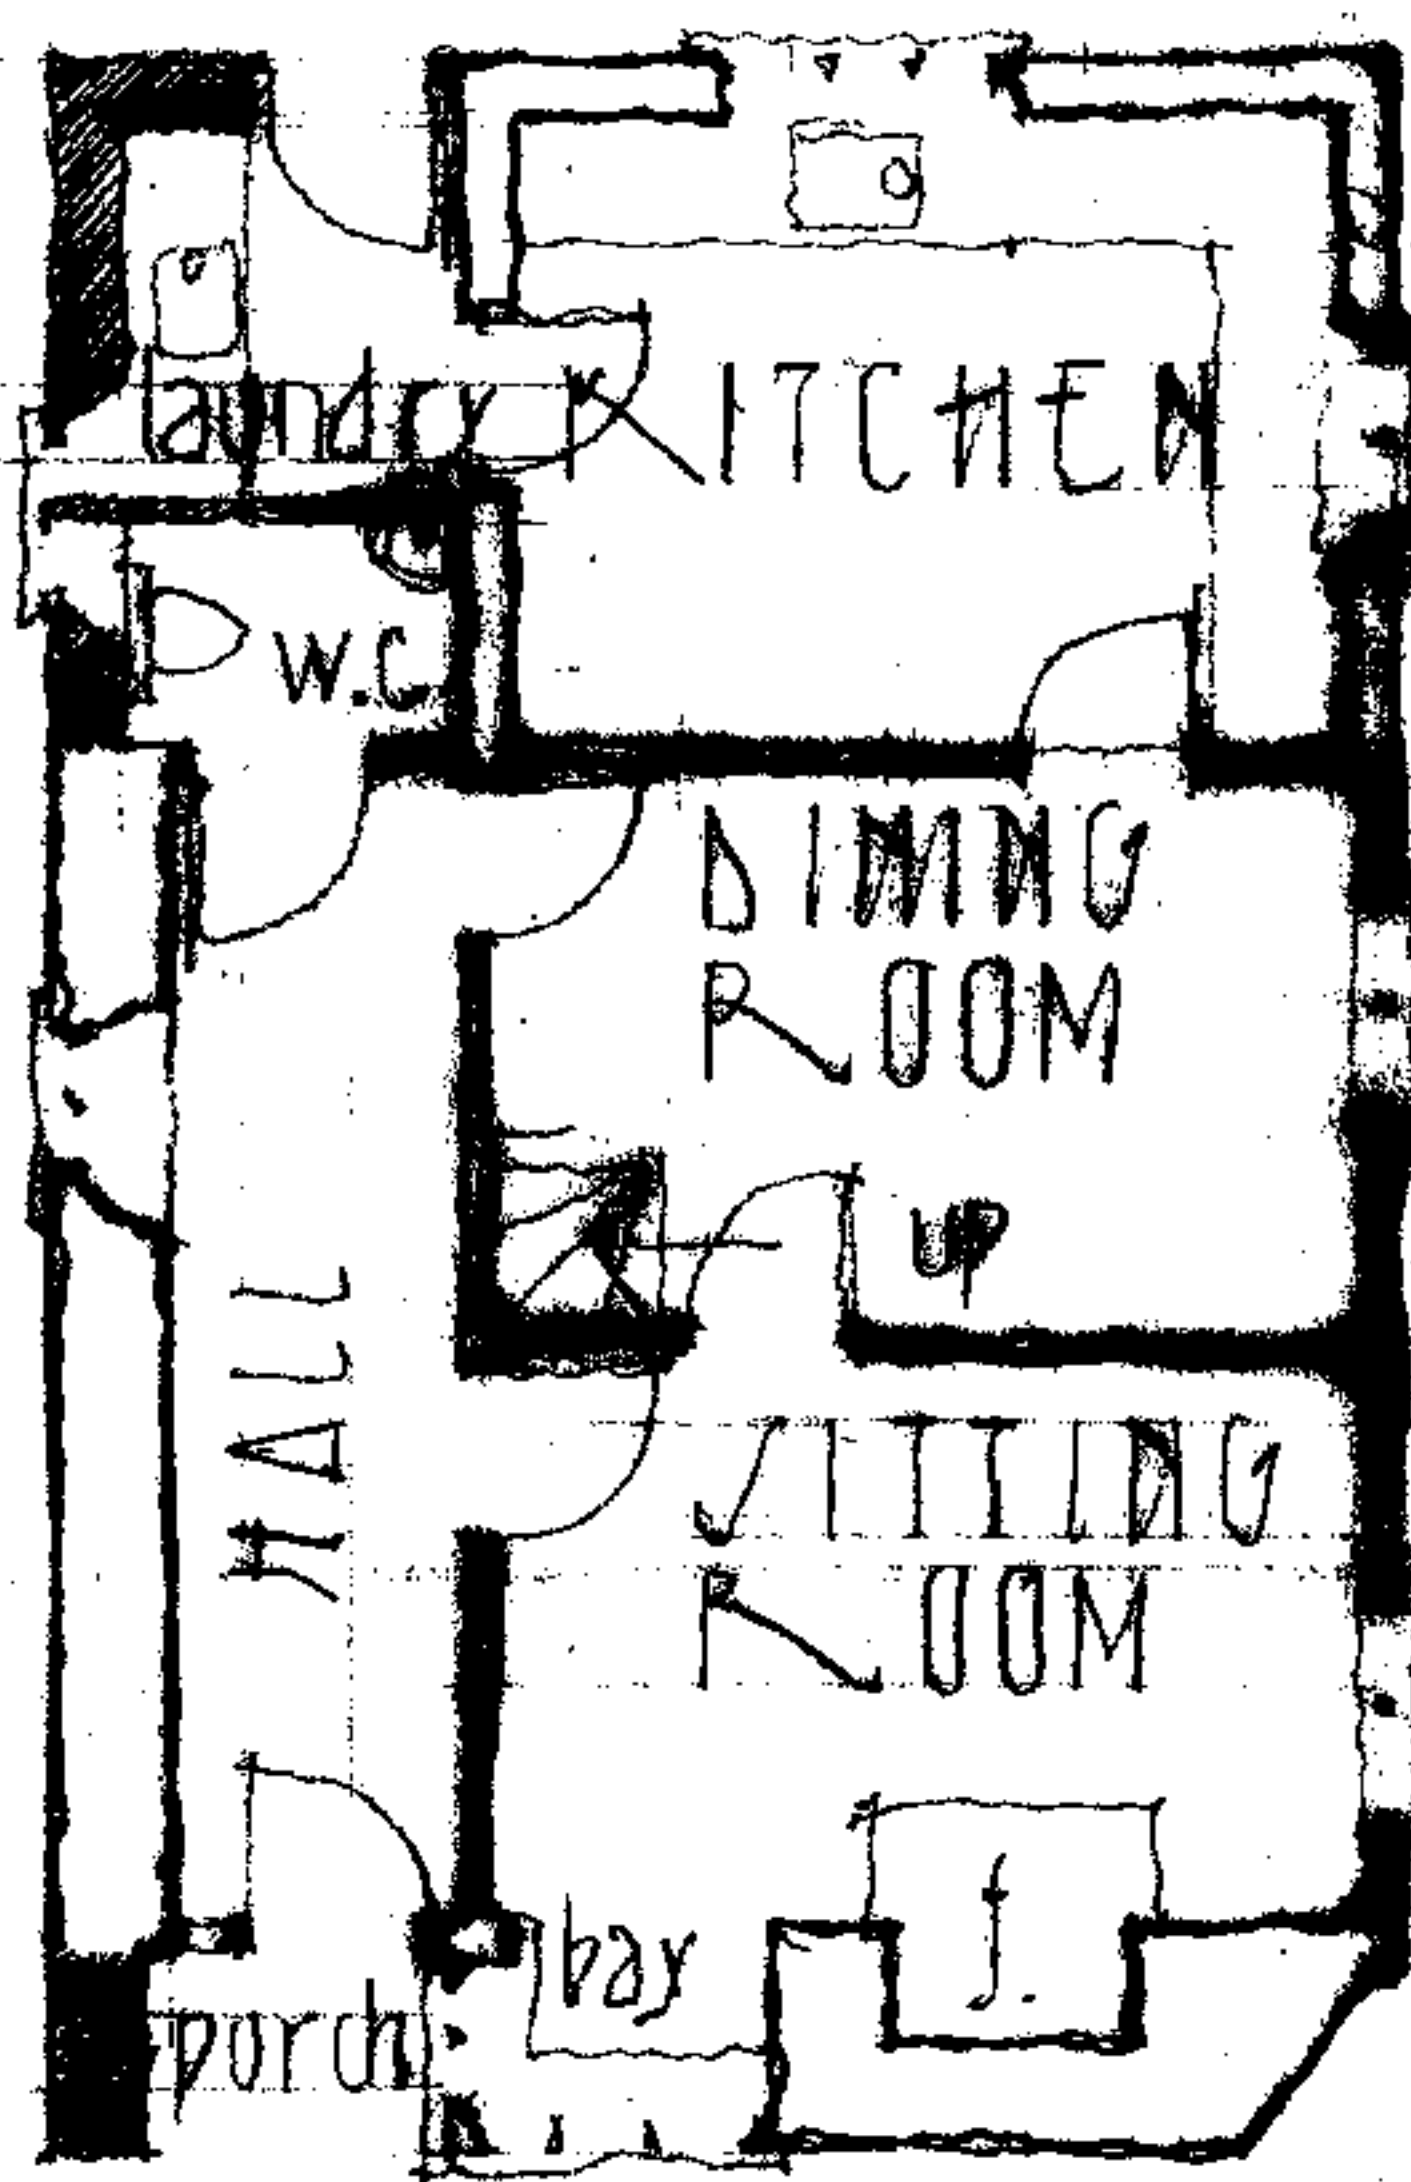

NORTH

FIXED LIGHT WINDOW
WITH OPAQUE
GLASS

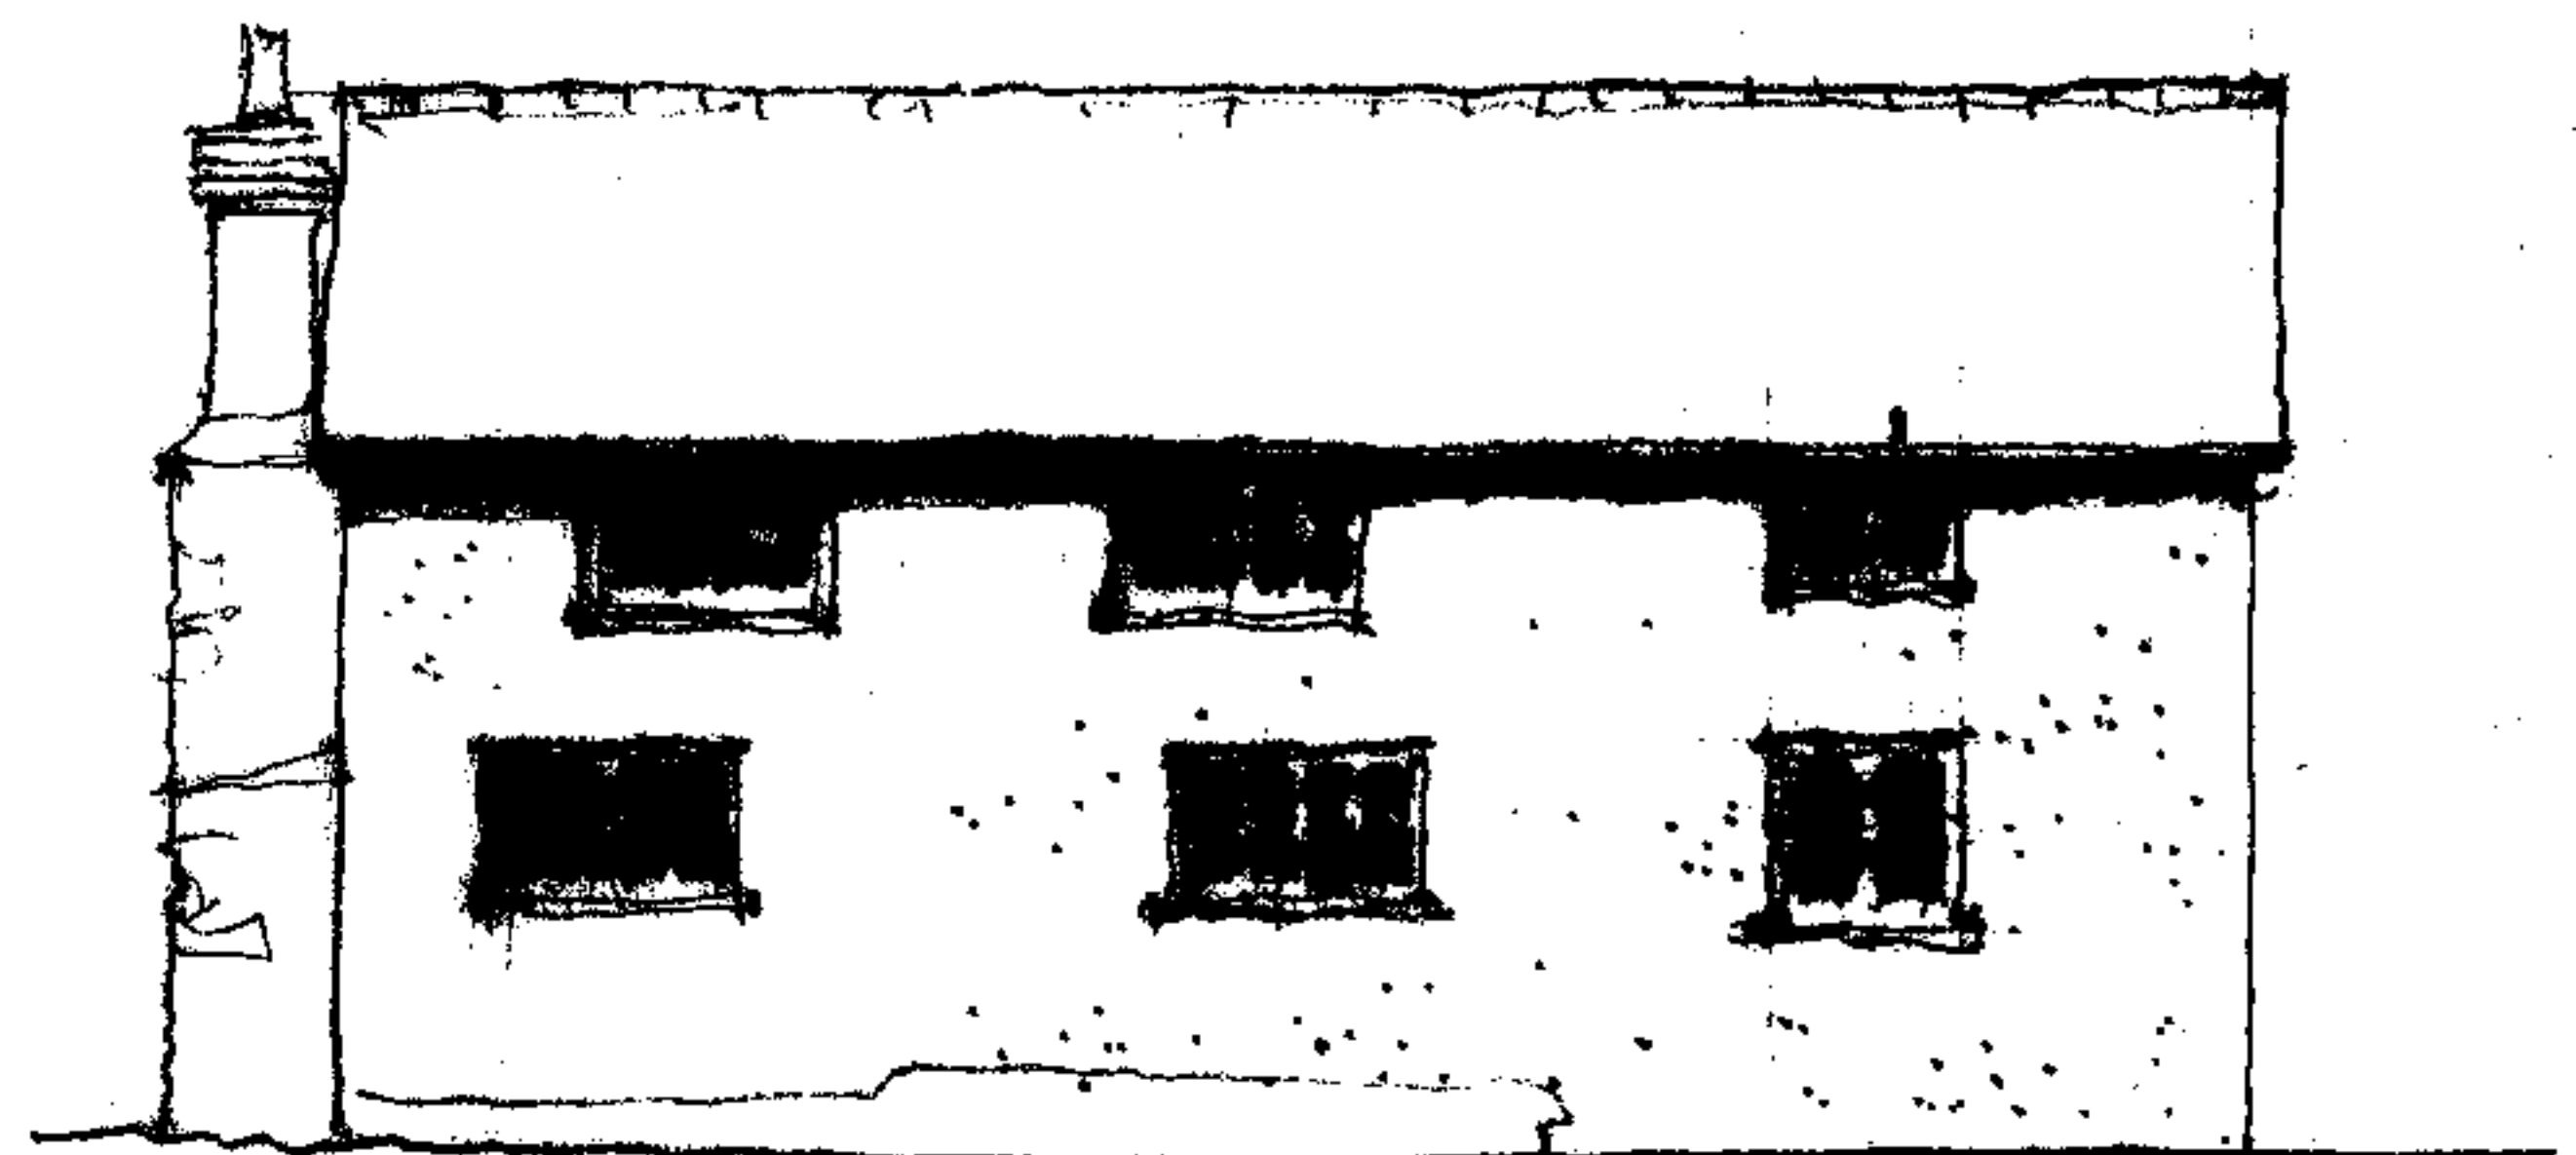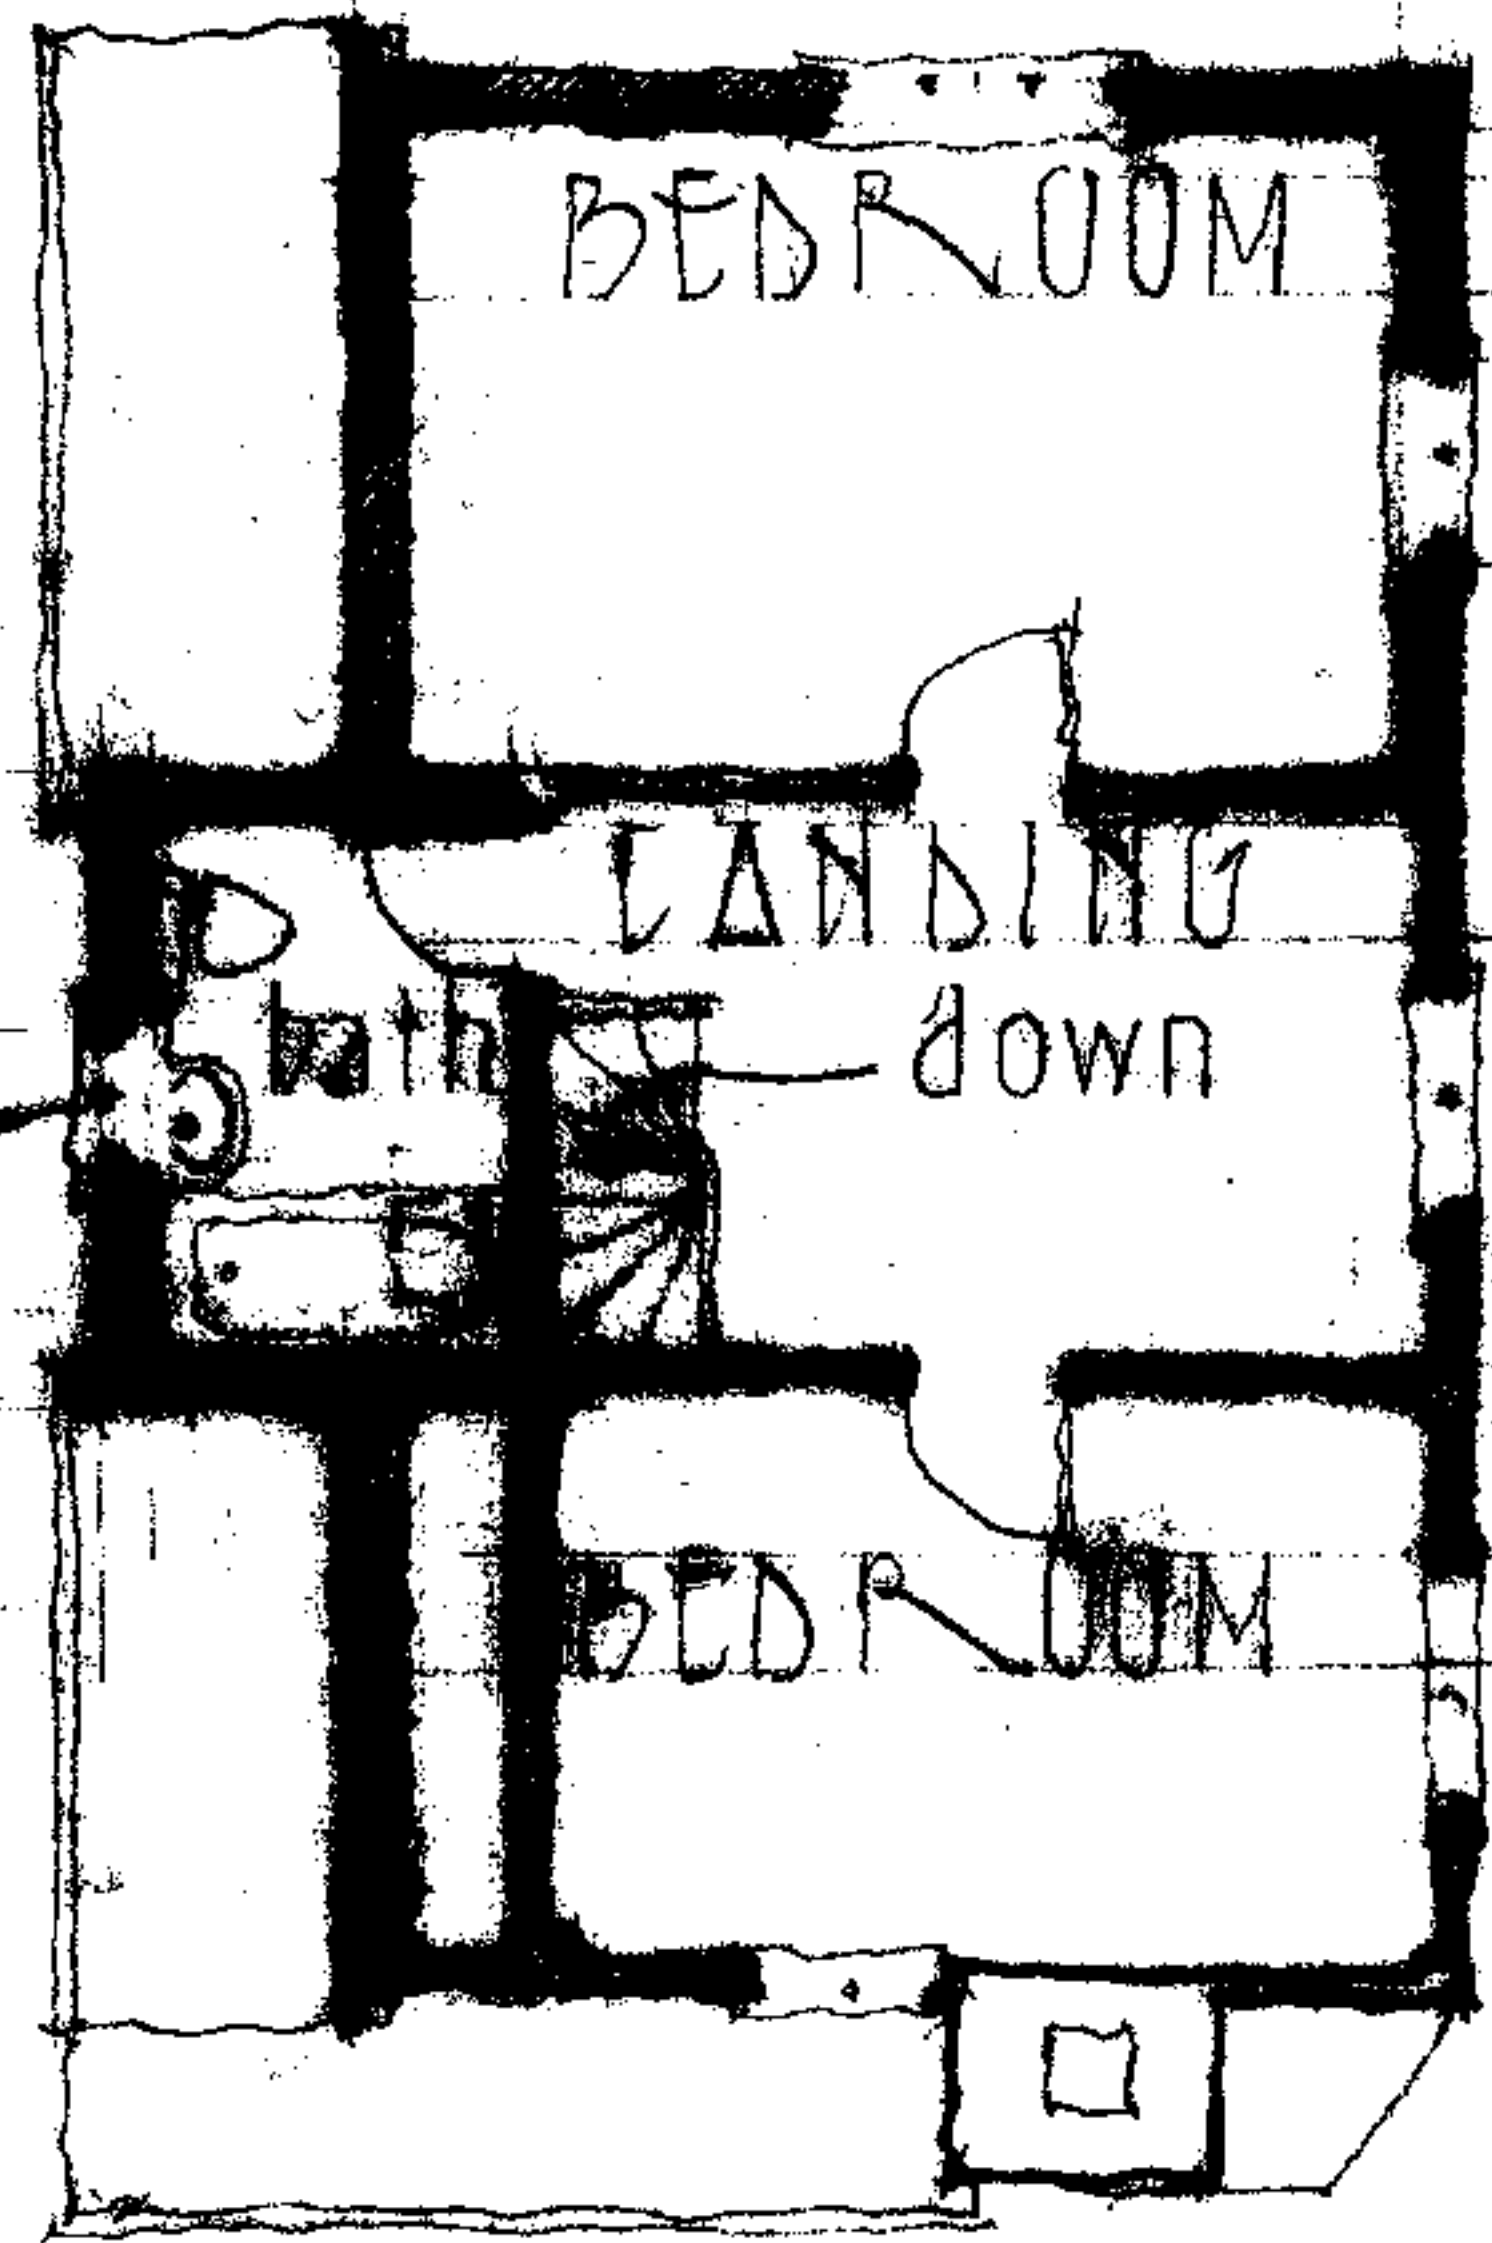

N. E.

GROUND & FIRST FLOOR

HEREFORDSHIRE COUNCIL
PLANNING SERVICES
DEVELOPMENT CONTROL

21 SEP 2007

To:

Ack'd: File:

PROPOSED EXTENSION TO 'CHAPEL GARAGE' - LEDGEMOOR, WEOBLEY ~
FOR MR. D.I.S. BAGLEY