


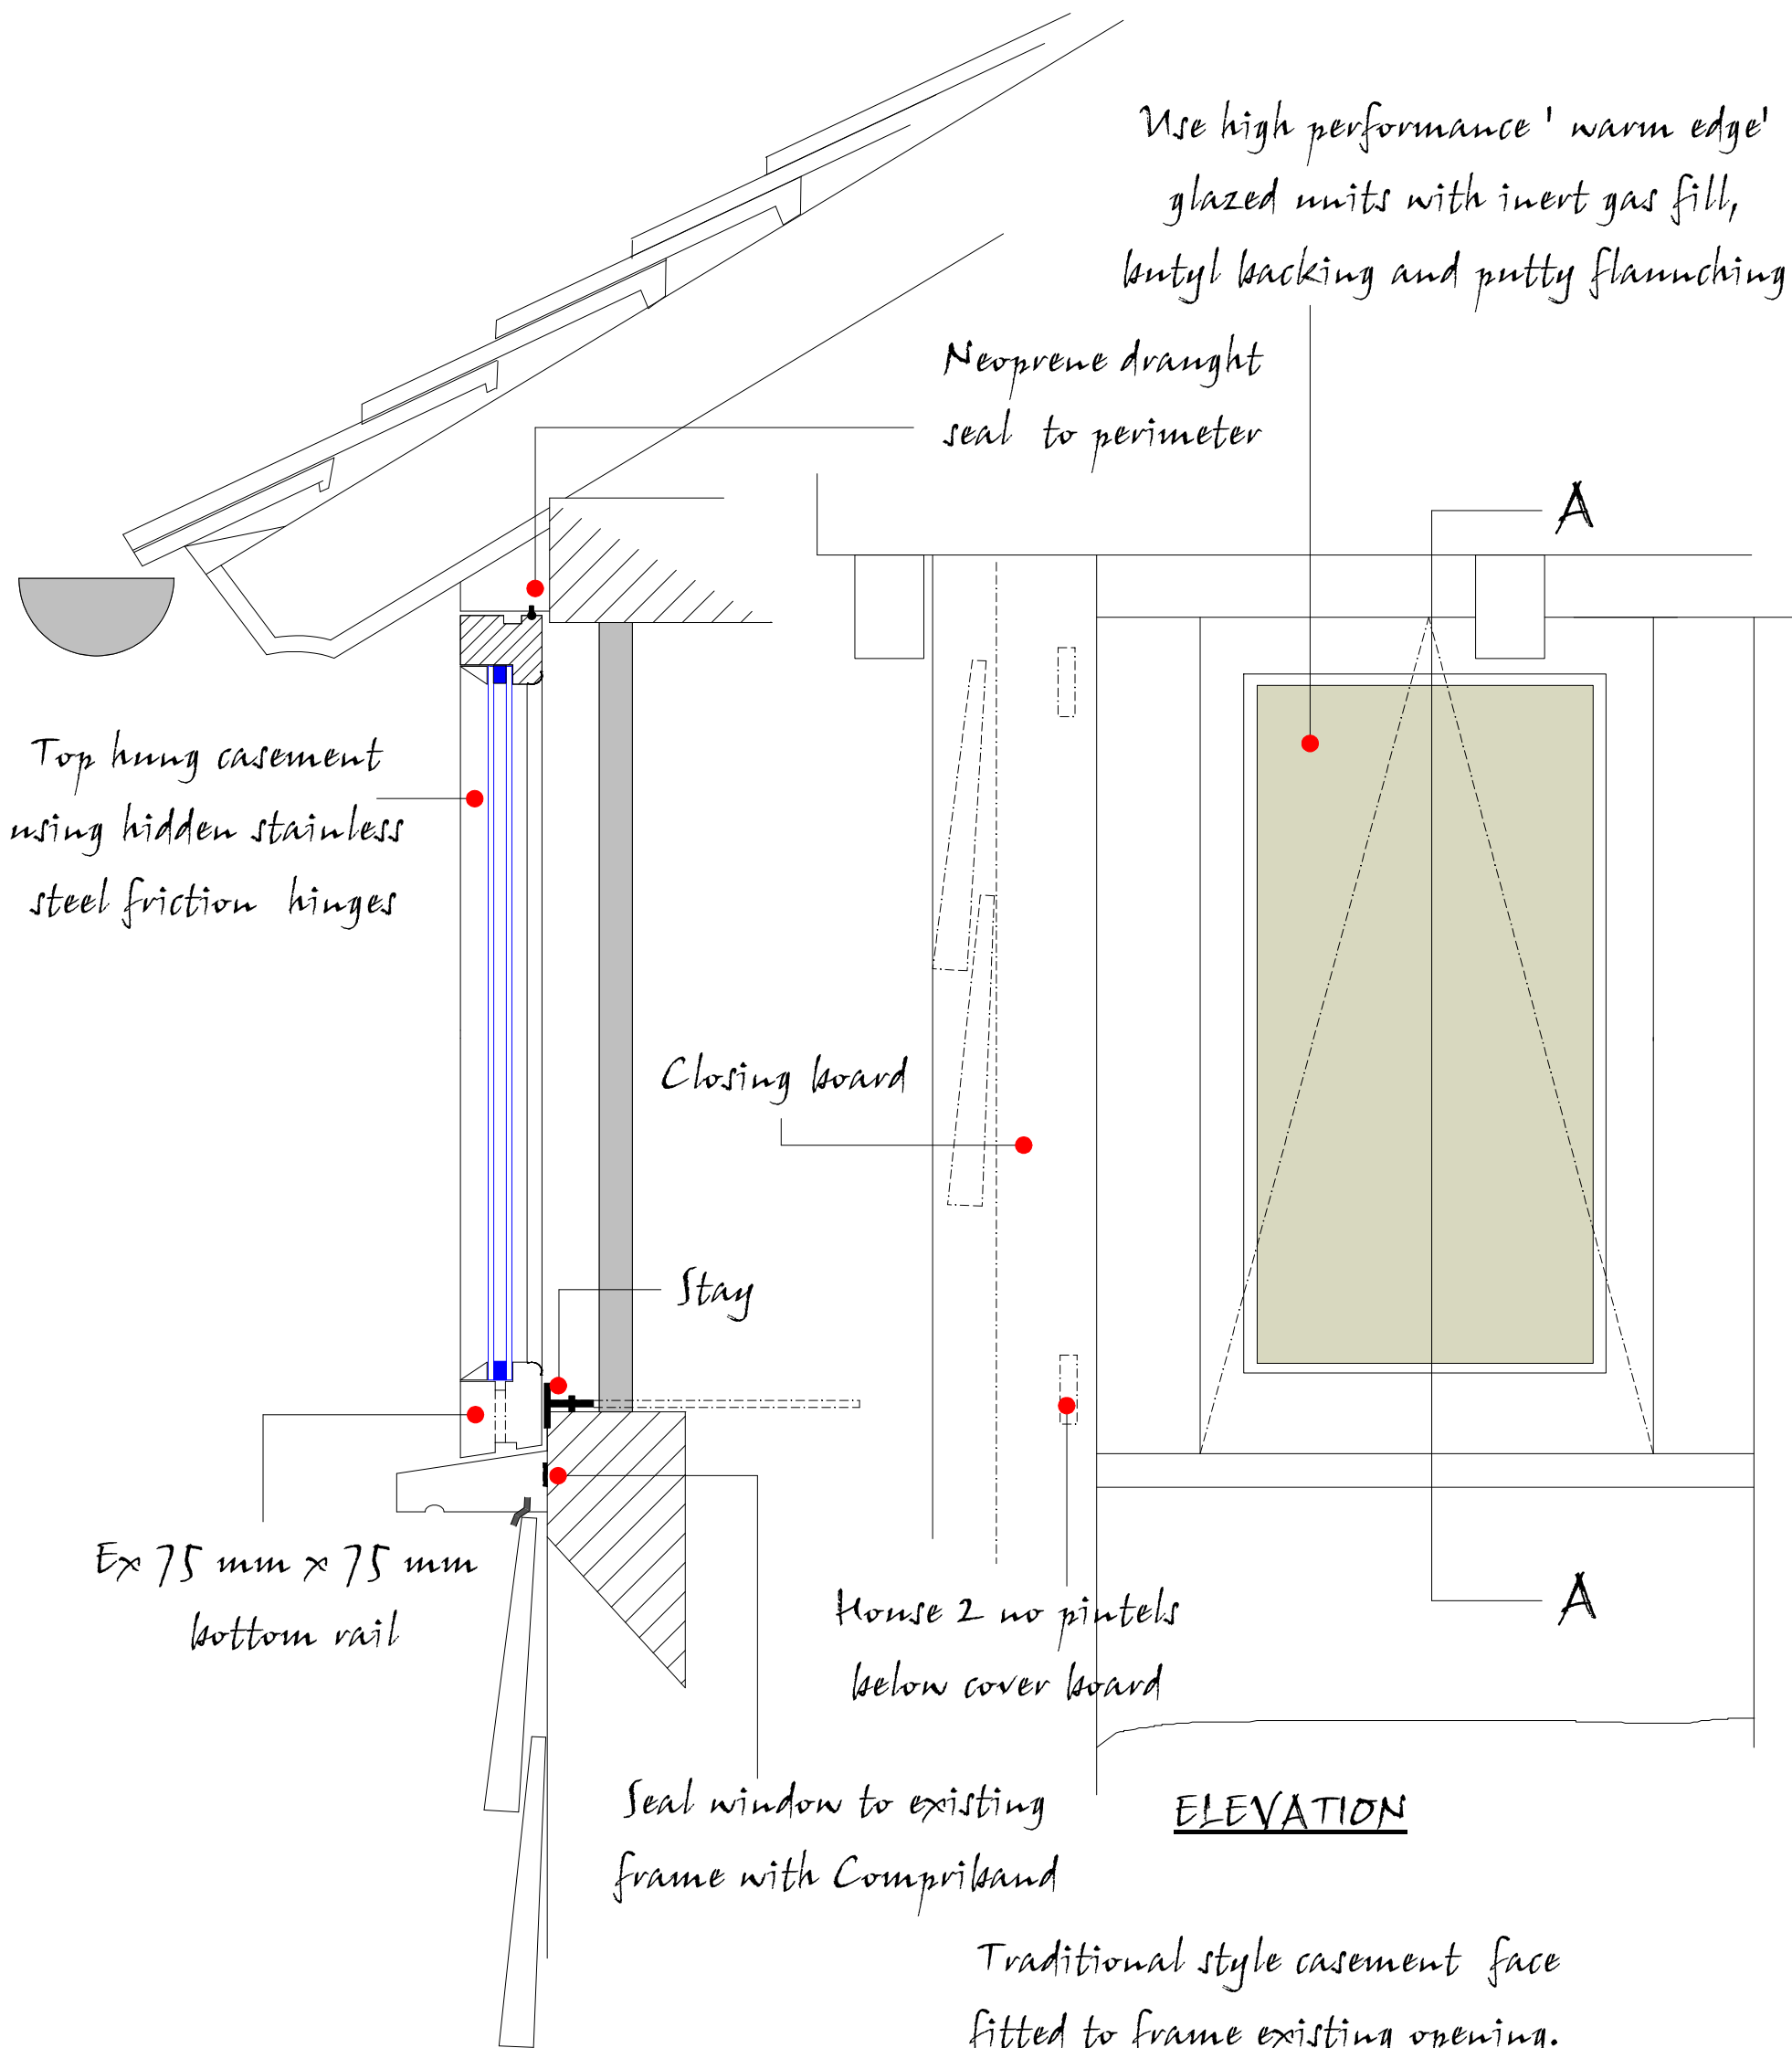

SECTION A - A

ELEVATION

Traditional style casement face fitted to frame existing opening.
Retain existing security bar and wrought pintels

OVOLO mould 1:1

Marches Conservation Services	
Mill Cottage	
Proposed symmetrical casement	
WBM January 2020 Rev : 12th May 2020	Webster casement
Scale 1 : 5 printed at A3 (Please do not scale off drawing - use for planning purposes only) Web : www.marchesconservationservices.co.uk E-Mail : marcon@idnet.com	