


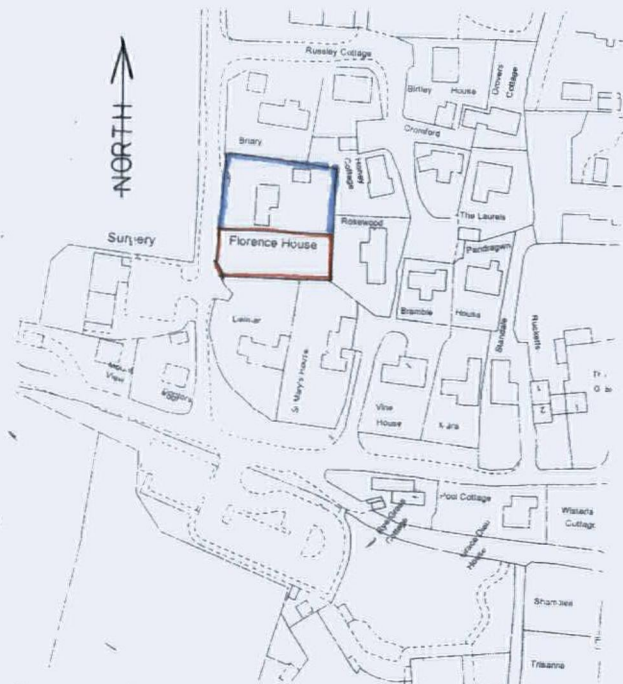

Location Plan

1: 2500 scale

HEREFORDSHIRE COUNCIL
PLANNING SERVICES
DEVELOPMENT CONTROL

20 JUN 2018


To: _____

Ack'd: _____ File: _____

Florence House

Staunton on Wye

HEREFORDSHIRE HR4 7NA

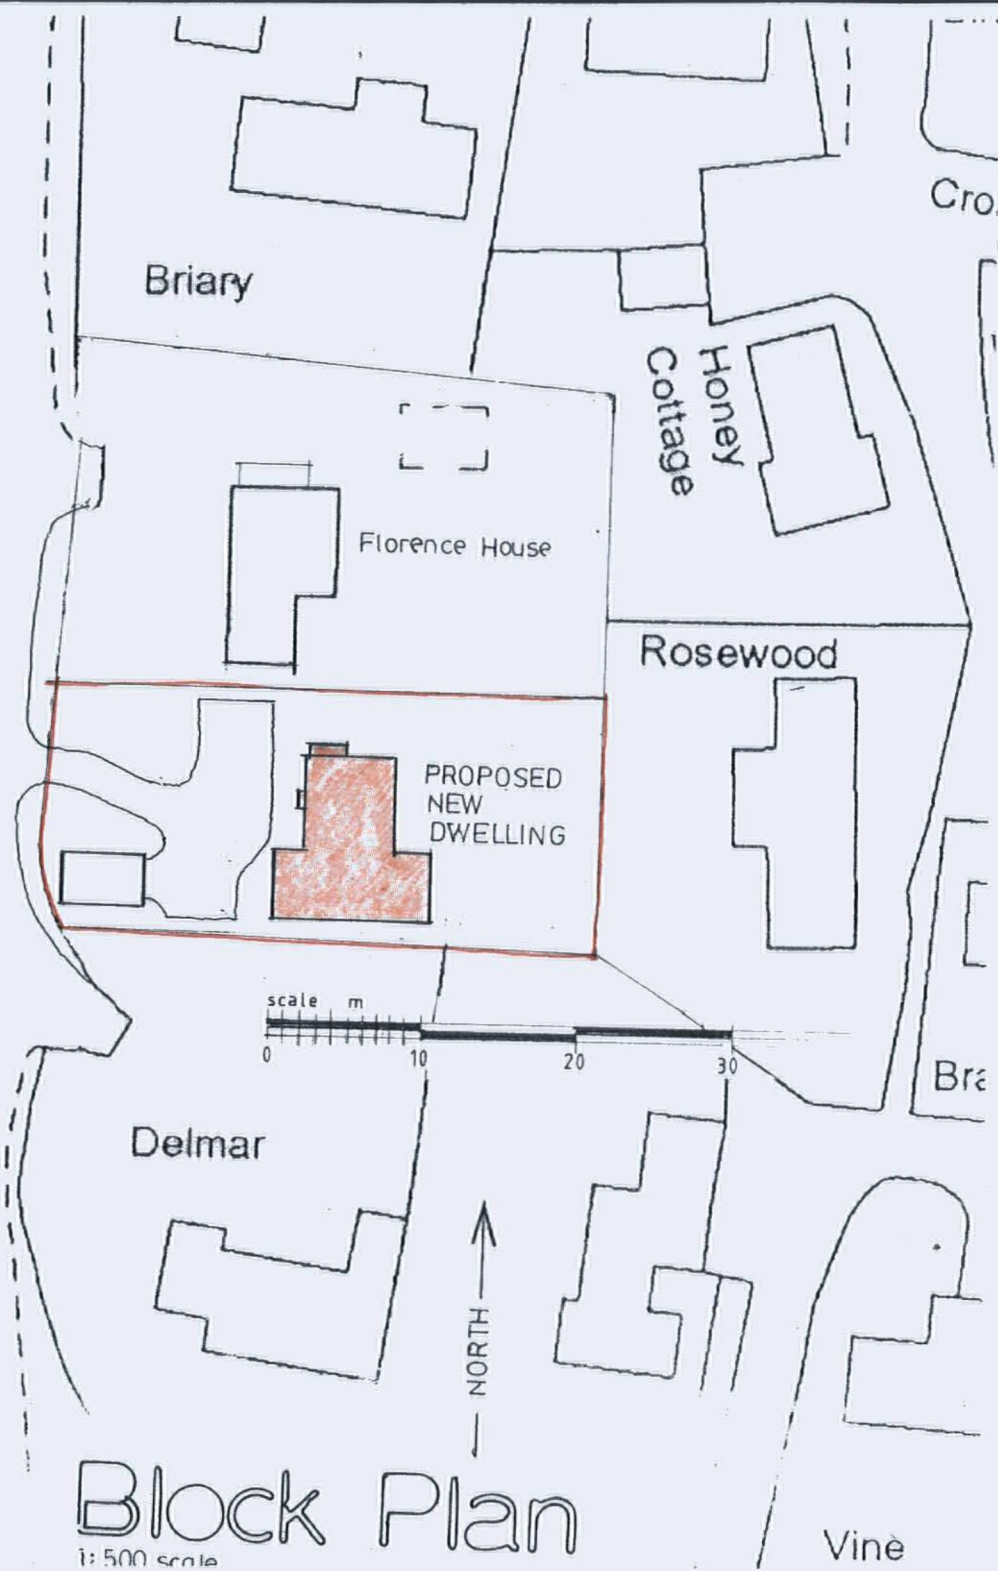

Block Plan

1: 500 scale