




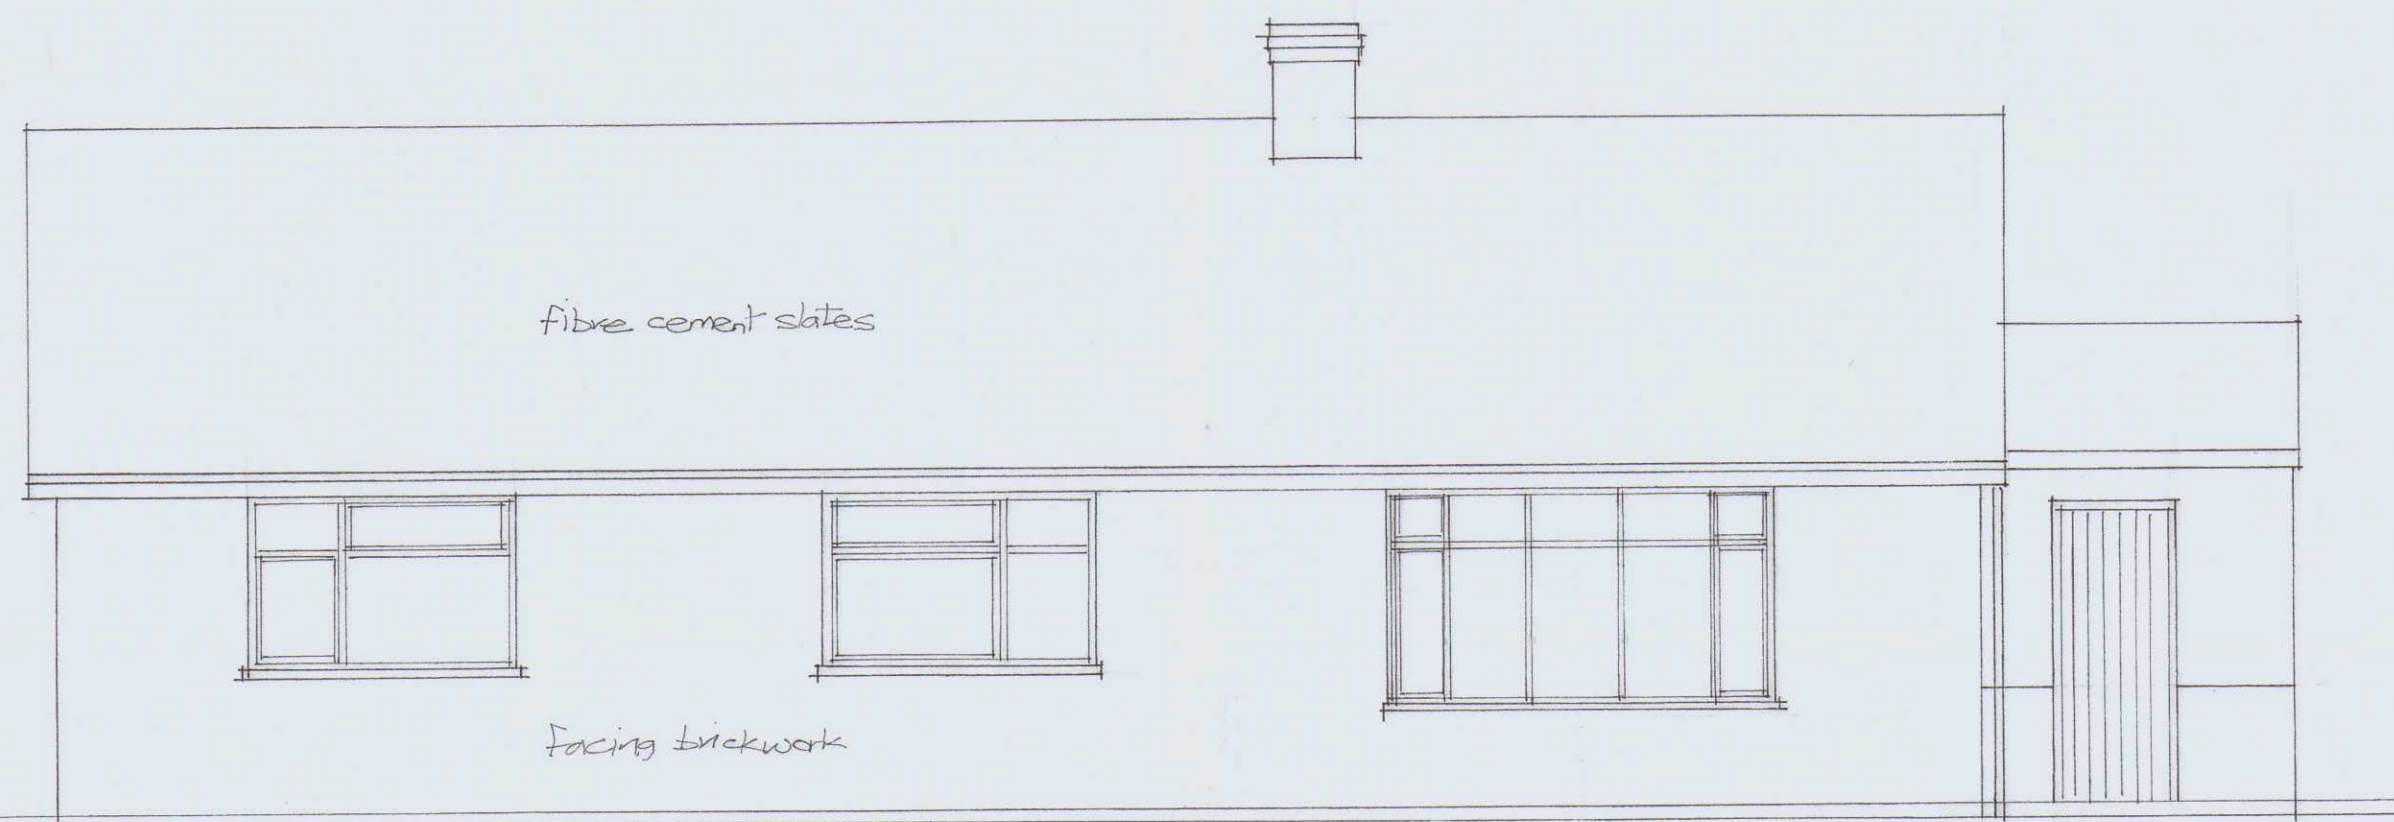


East Elevation

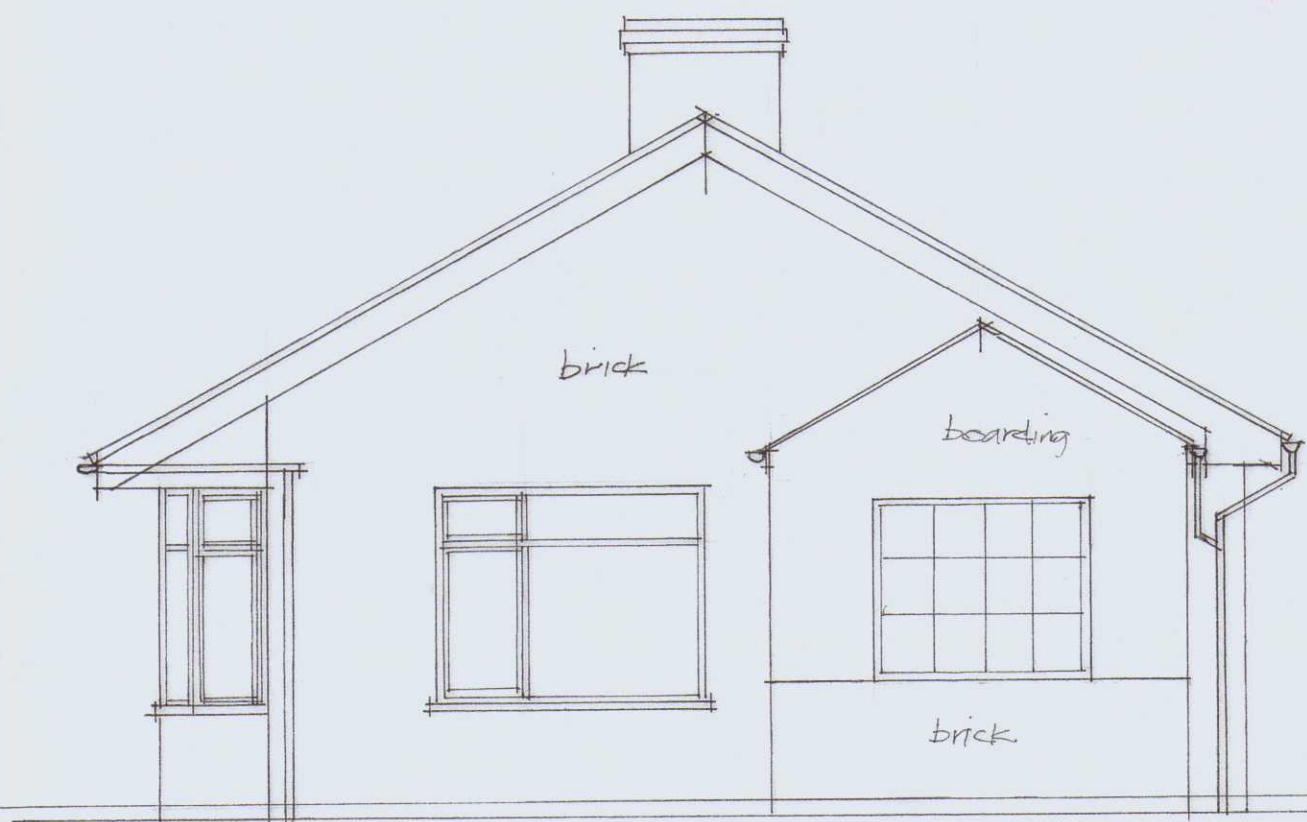


North Elevation

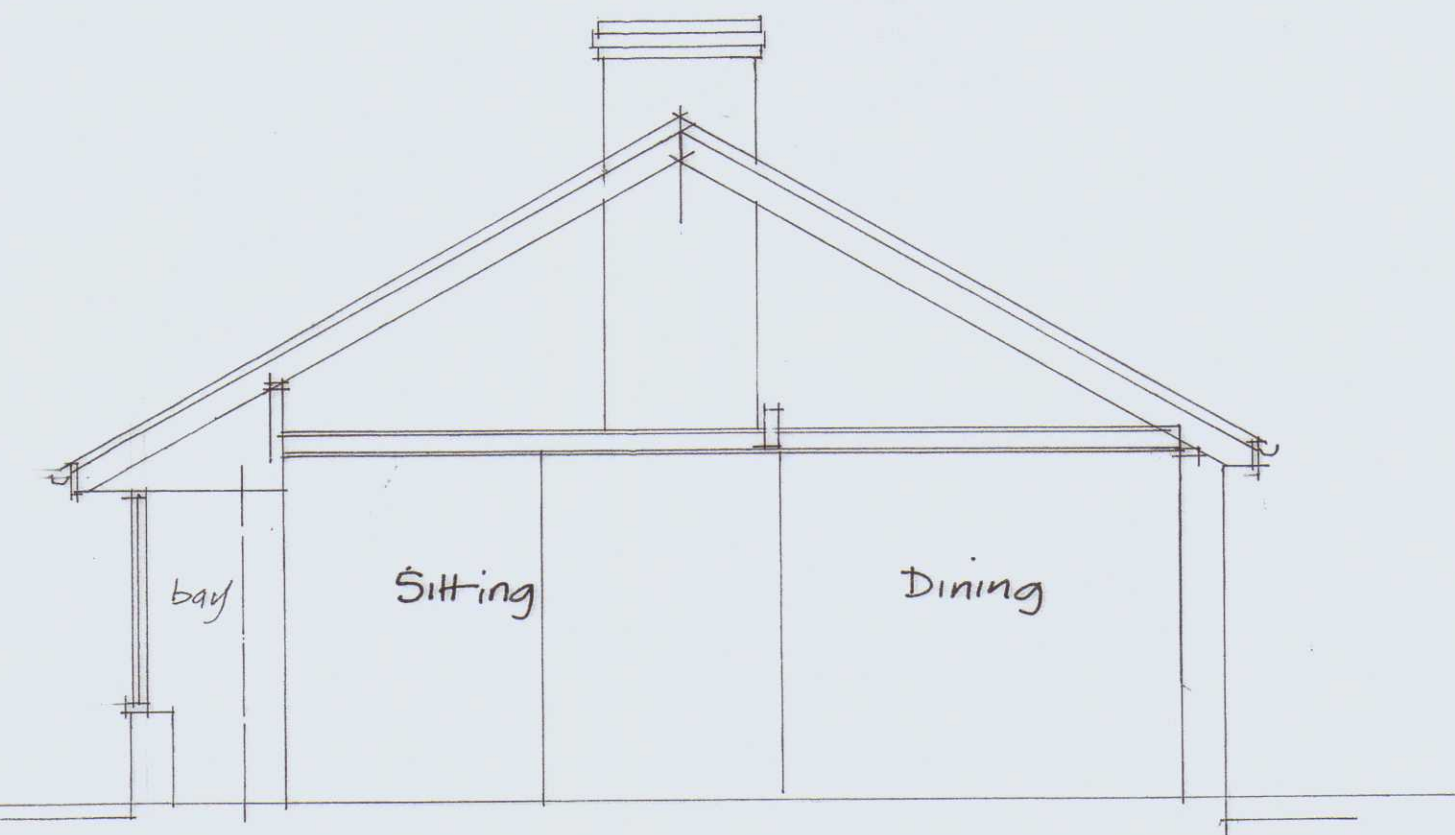


Section

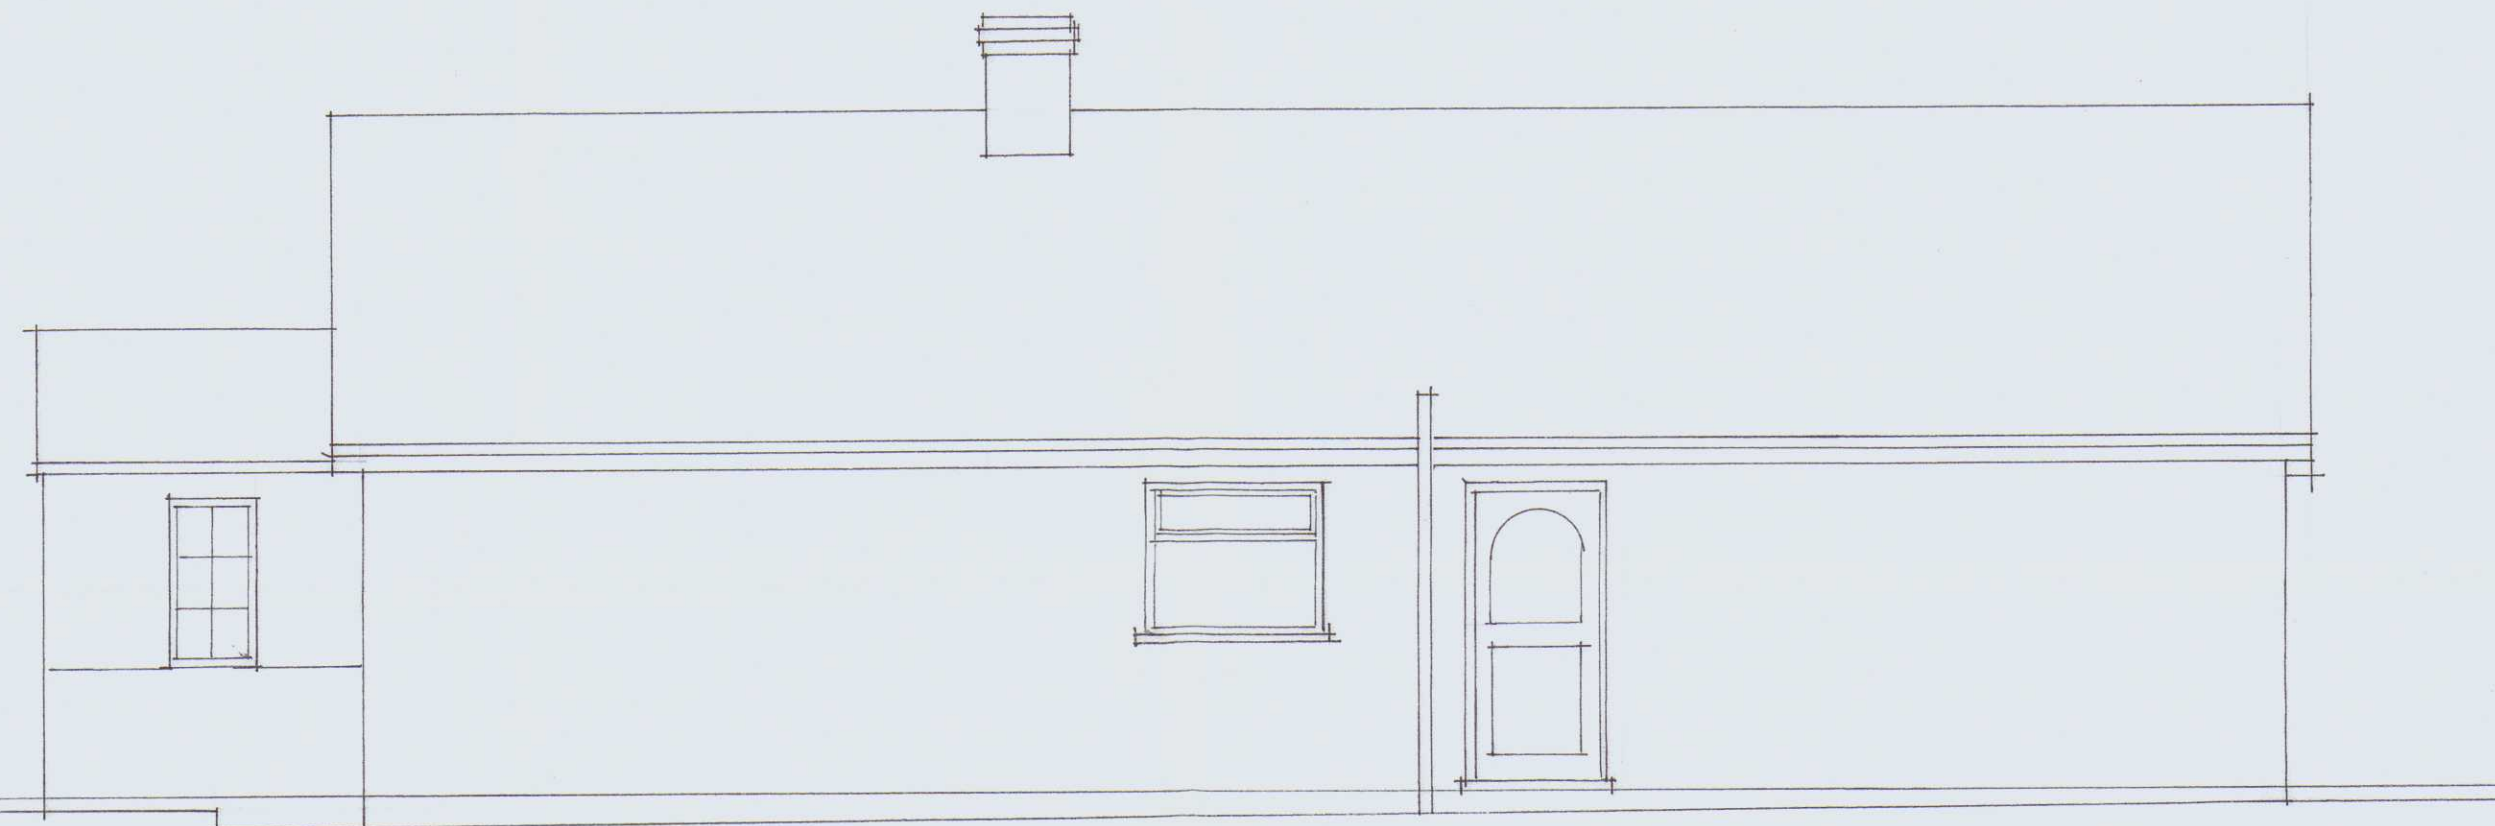


West Elevation

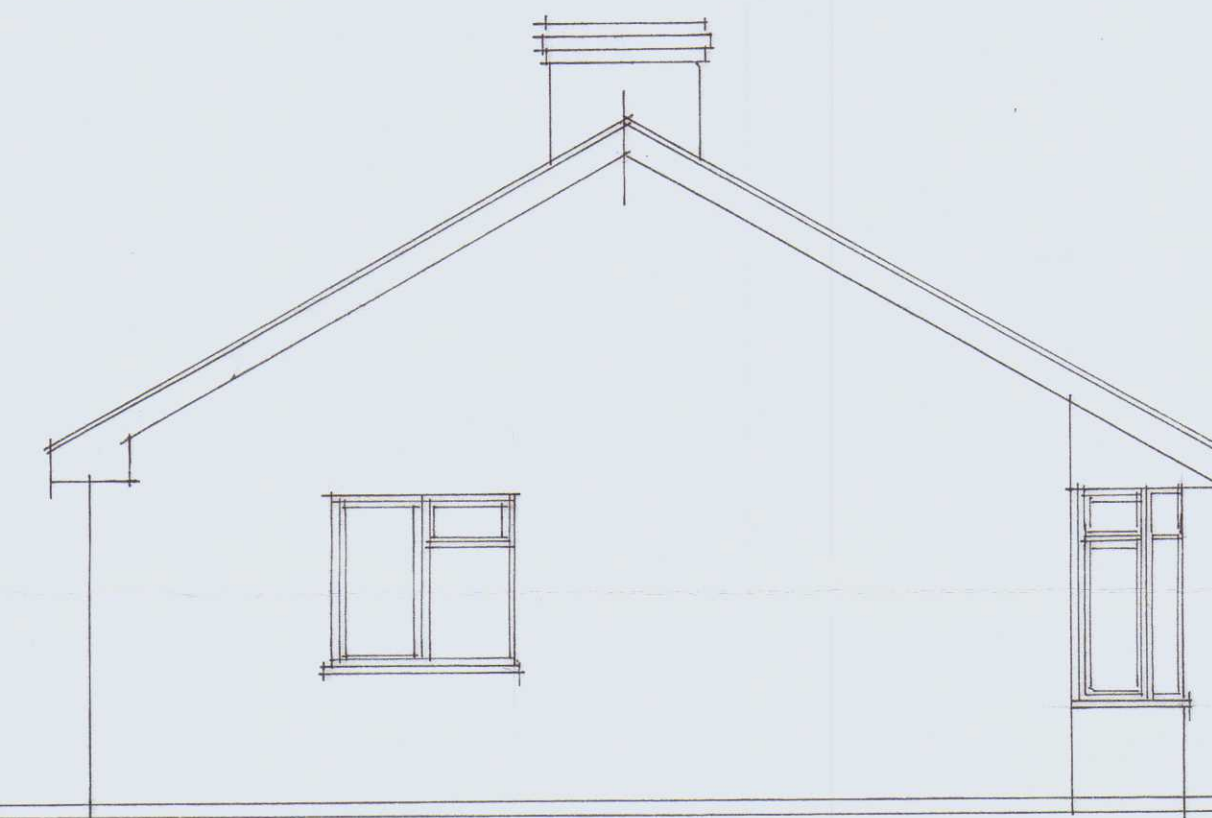

South Elevation

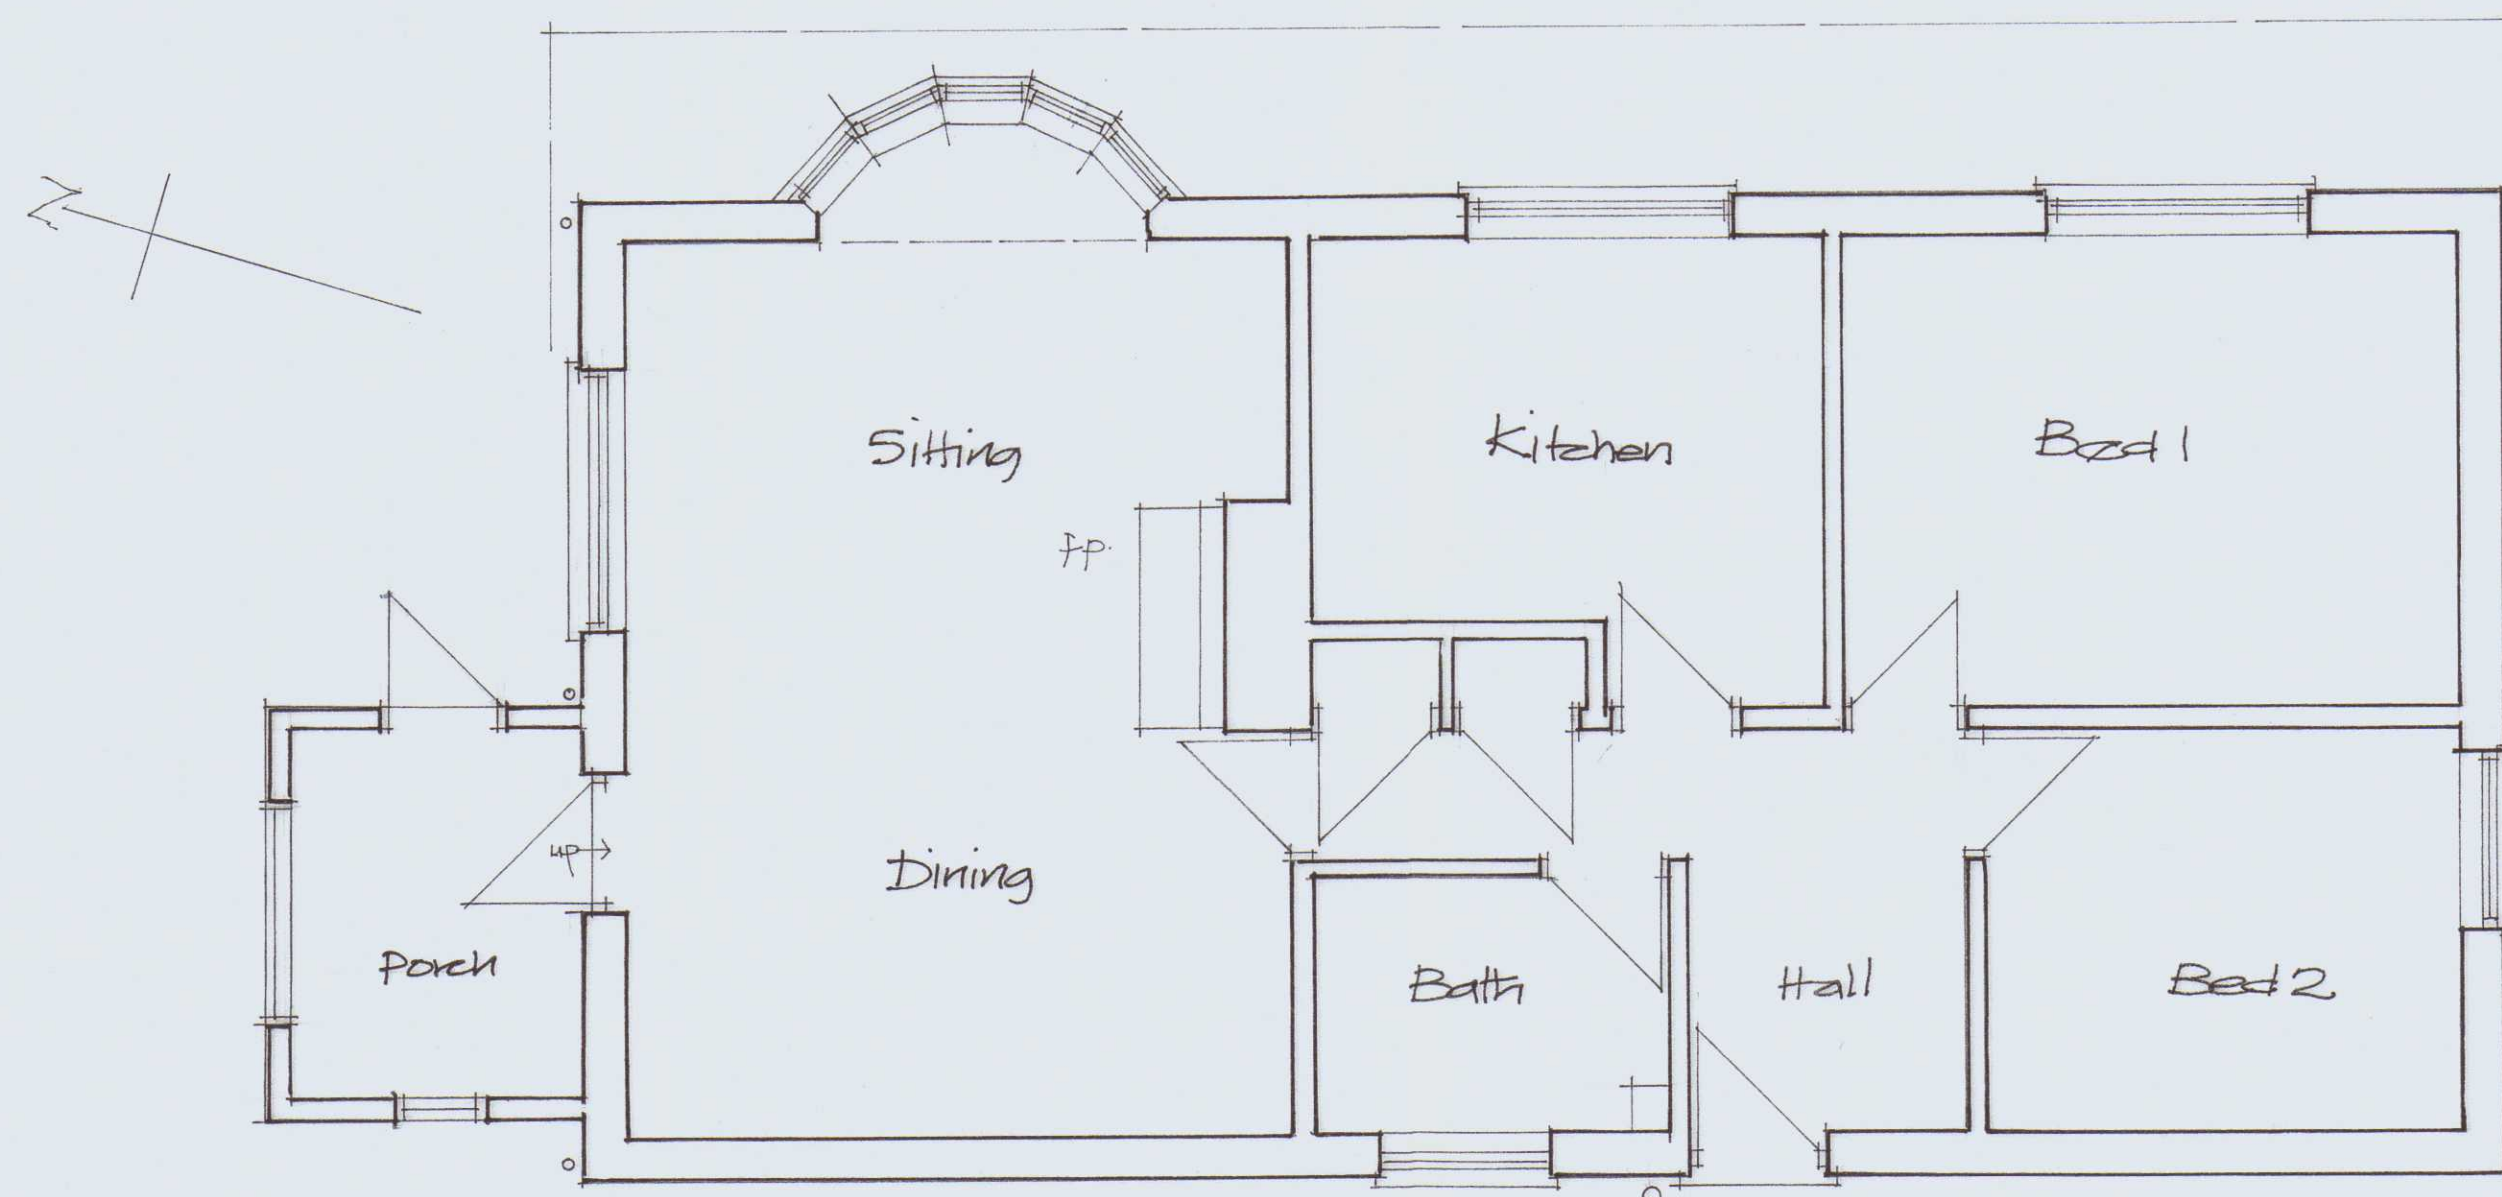

Ground Floor Plan

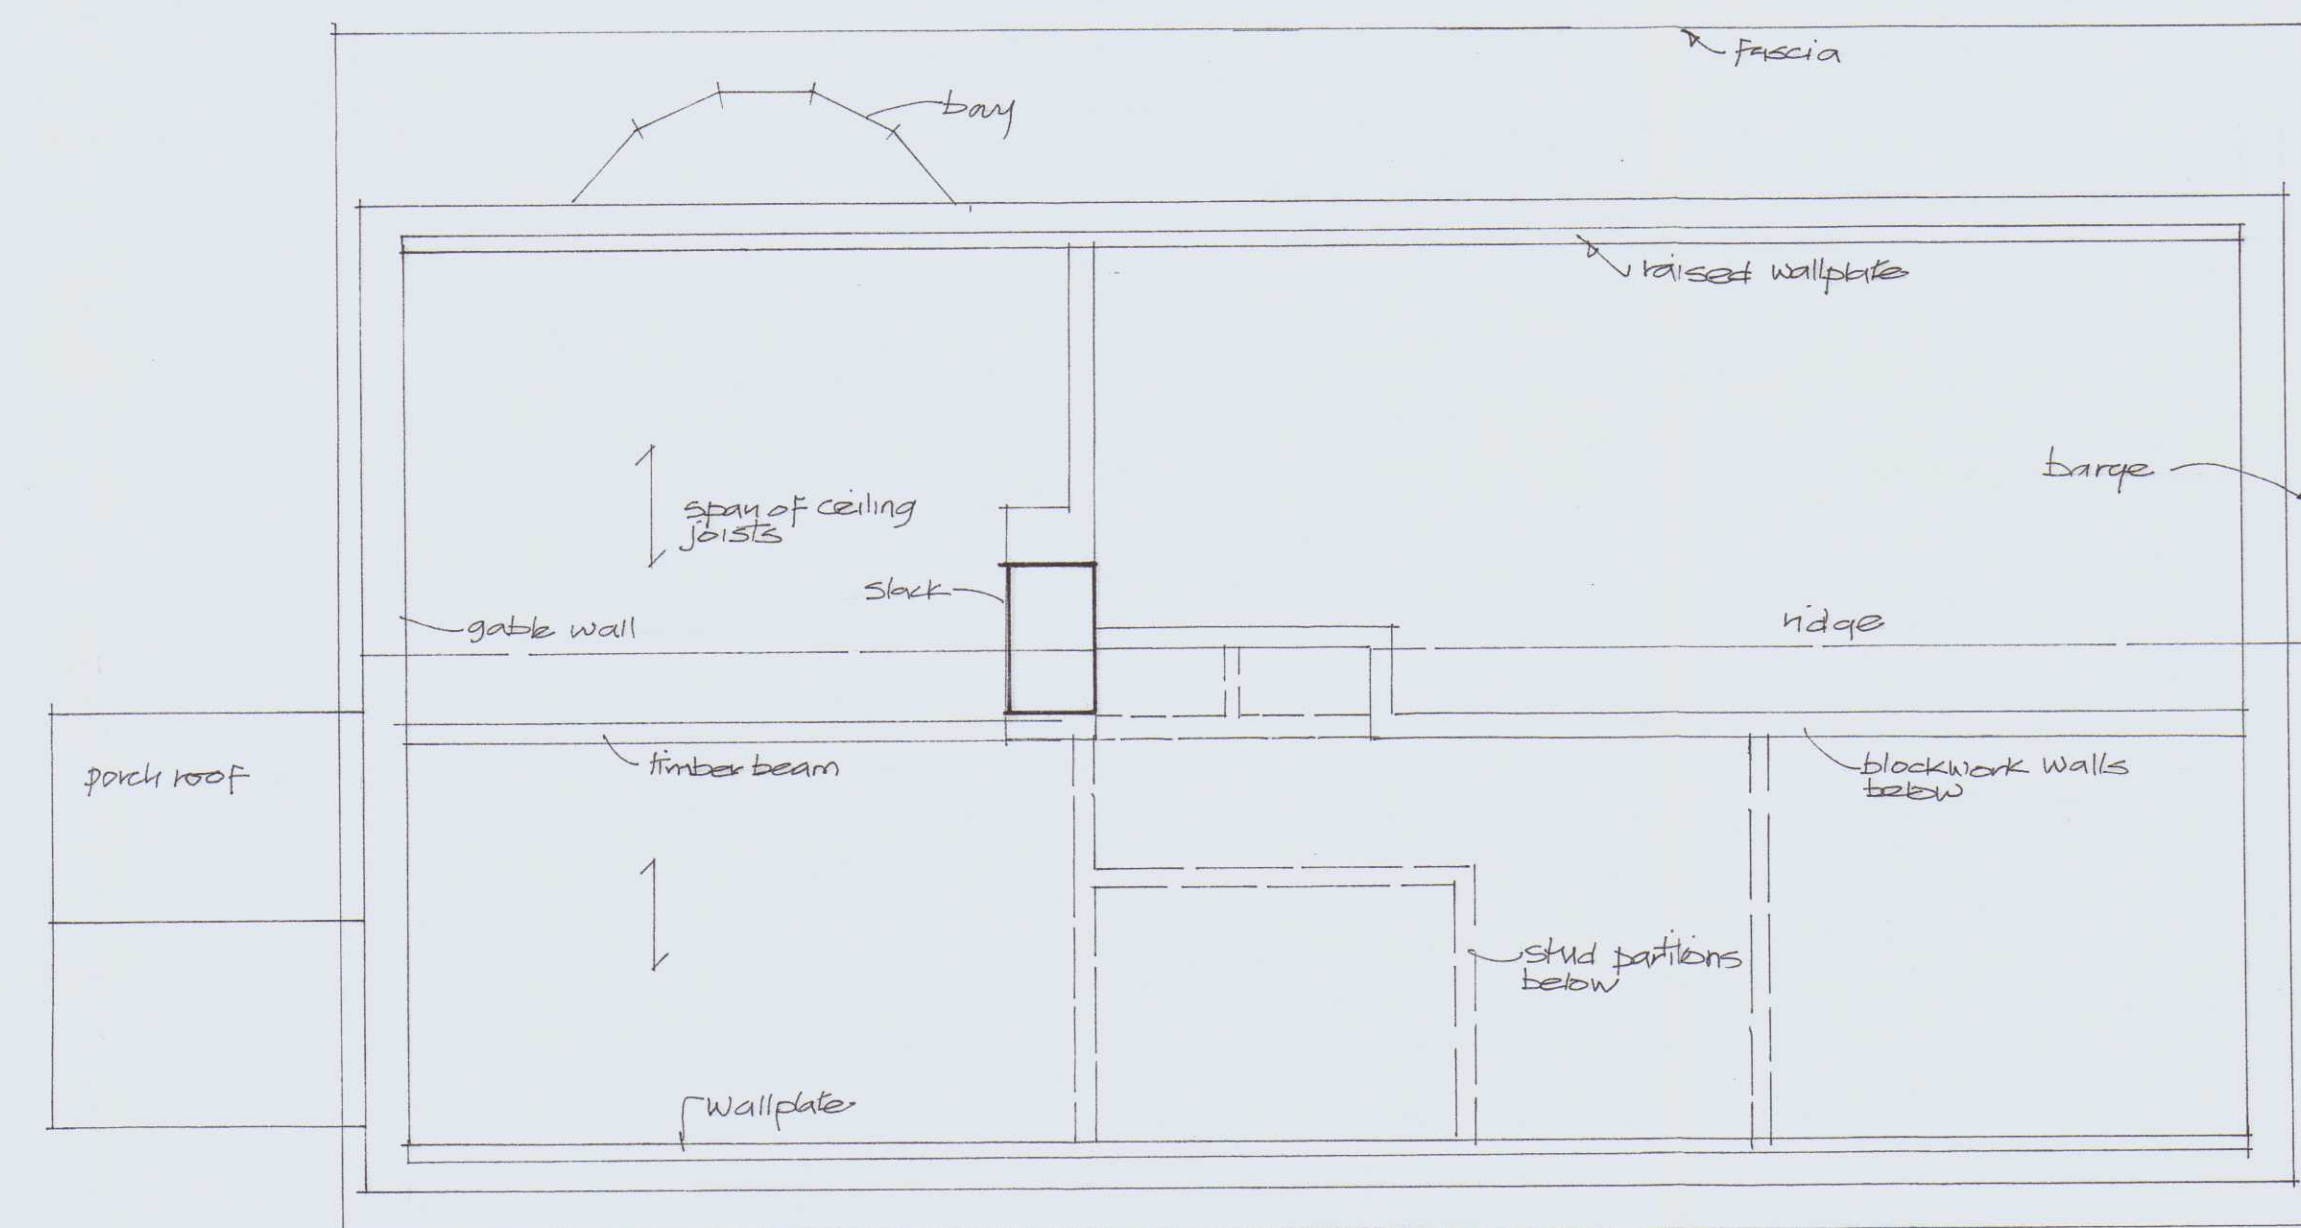

Roof Plan