




NE 08/1690 N

1. This drawing is the property of the author and is not to be reproduced or used in any way without the written consent of the author.
2. All dimensions and specifications should be used in conjunction with the relevant standards and specifications for the materials and components used.
3. All work to be carried out in accordance with the relevant building regulations.
4. Contractors must verify all dimensions of the job before commencing any work or making shop drawings.
5. All dimensions should be shown.
6. Do not scale off drawings.
7. Do not take dimensions from this drawing.
8. Any discrepancies to be reported to the Architect.

NOTES

To be read with Adept dwg's 00.08027/200 & 201

Top of concrete bund wall = 47.914
Height varies to suit ground level.

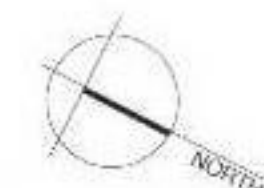

REVISIONS

Rev	Description	Dr	Ch	Date
1	First Issue	VP	RT	16.07.08

DRAWING ORIGINATOR



The Gifford Wybor Practice
ARCHITECTS & PLANNERS
100-102 High Street
Hereford, Herefordshire
HR1 1AA
Tel: 01432 354444
Fax: 01432 354444
Email: info@gwp.co.uk
Website: www.gwp.co.uk

PROJECT

Lerbury 2

CLIENT



PROJECT MANAGER



DRAWING DESCRIPTION

Effluent Treatment
Plan & Sections

Scale 1:200 (A1) 1:400 (A3)

SCALE 1:200 (A1) 1:400 (A3)


DATE June 2008 CHECKED RT

DRAWING NUMBER 249 0808/10/42


DRAWING STATUS

INFORMATION TENDER CONTRACT CONSTRUCTION


Effluent Tank Plan 1:250 @ A1

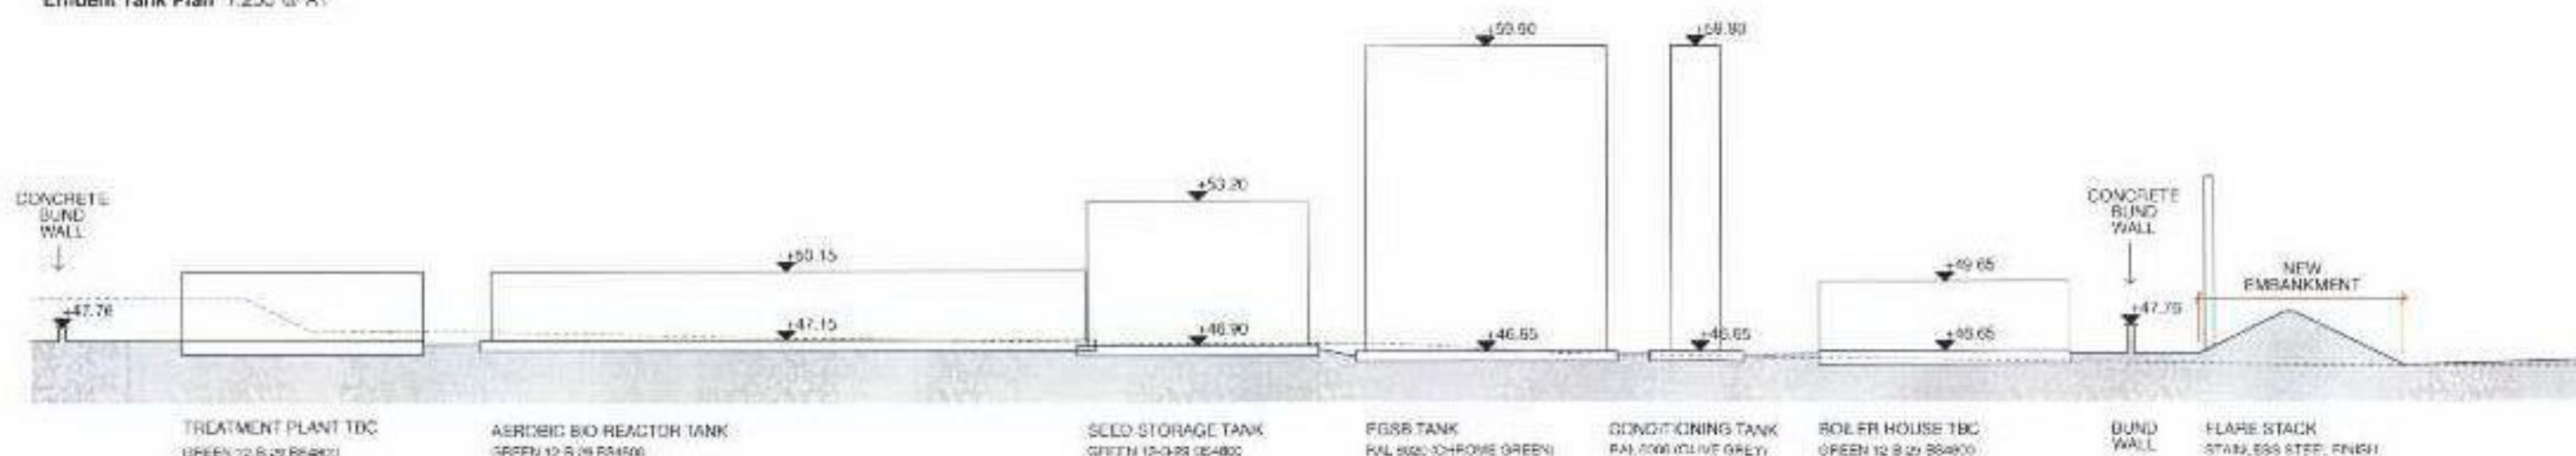

Effluent Tank Section A-A 1:200 @ A1

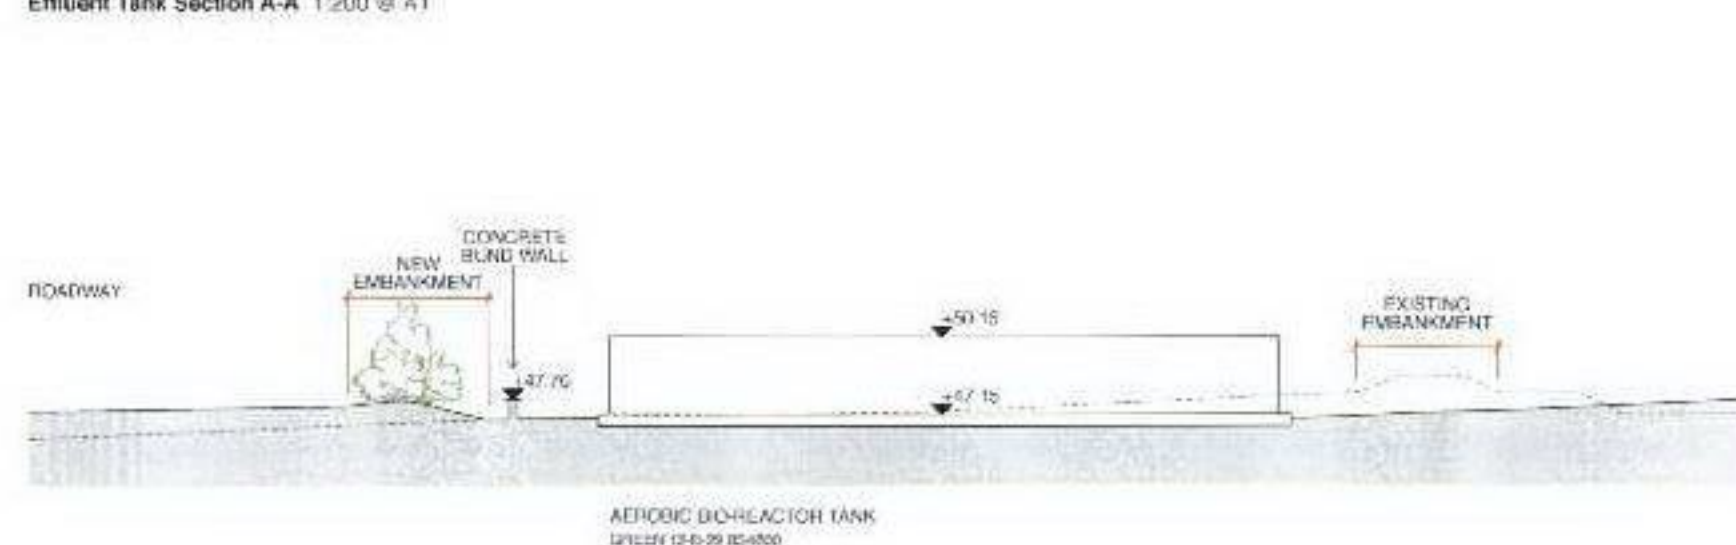

Effluent Tank Section B-B 1:200 @ A1

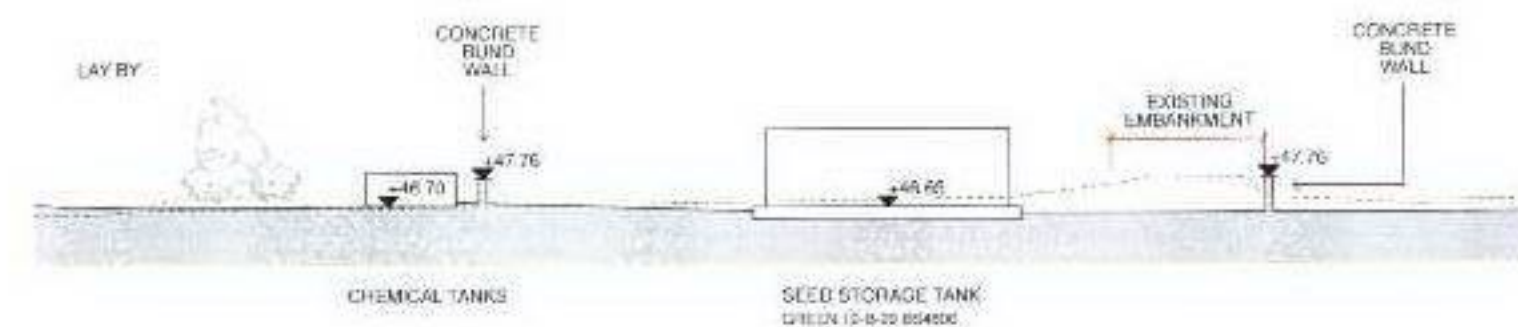

Effluent Tank Section C-C 1:200 @ A1