


HEREFORDSHIRE COUNCIL
PLANNING SERVICES
DEVELOPMENT CONTROL
16 DEC 2013
To:
Ack'd: File:

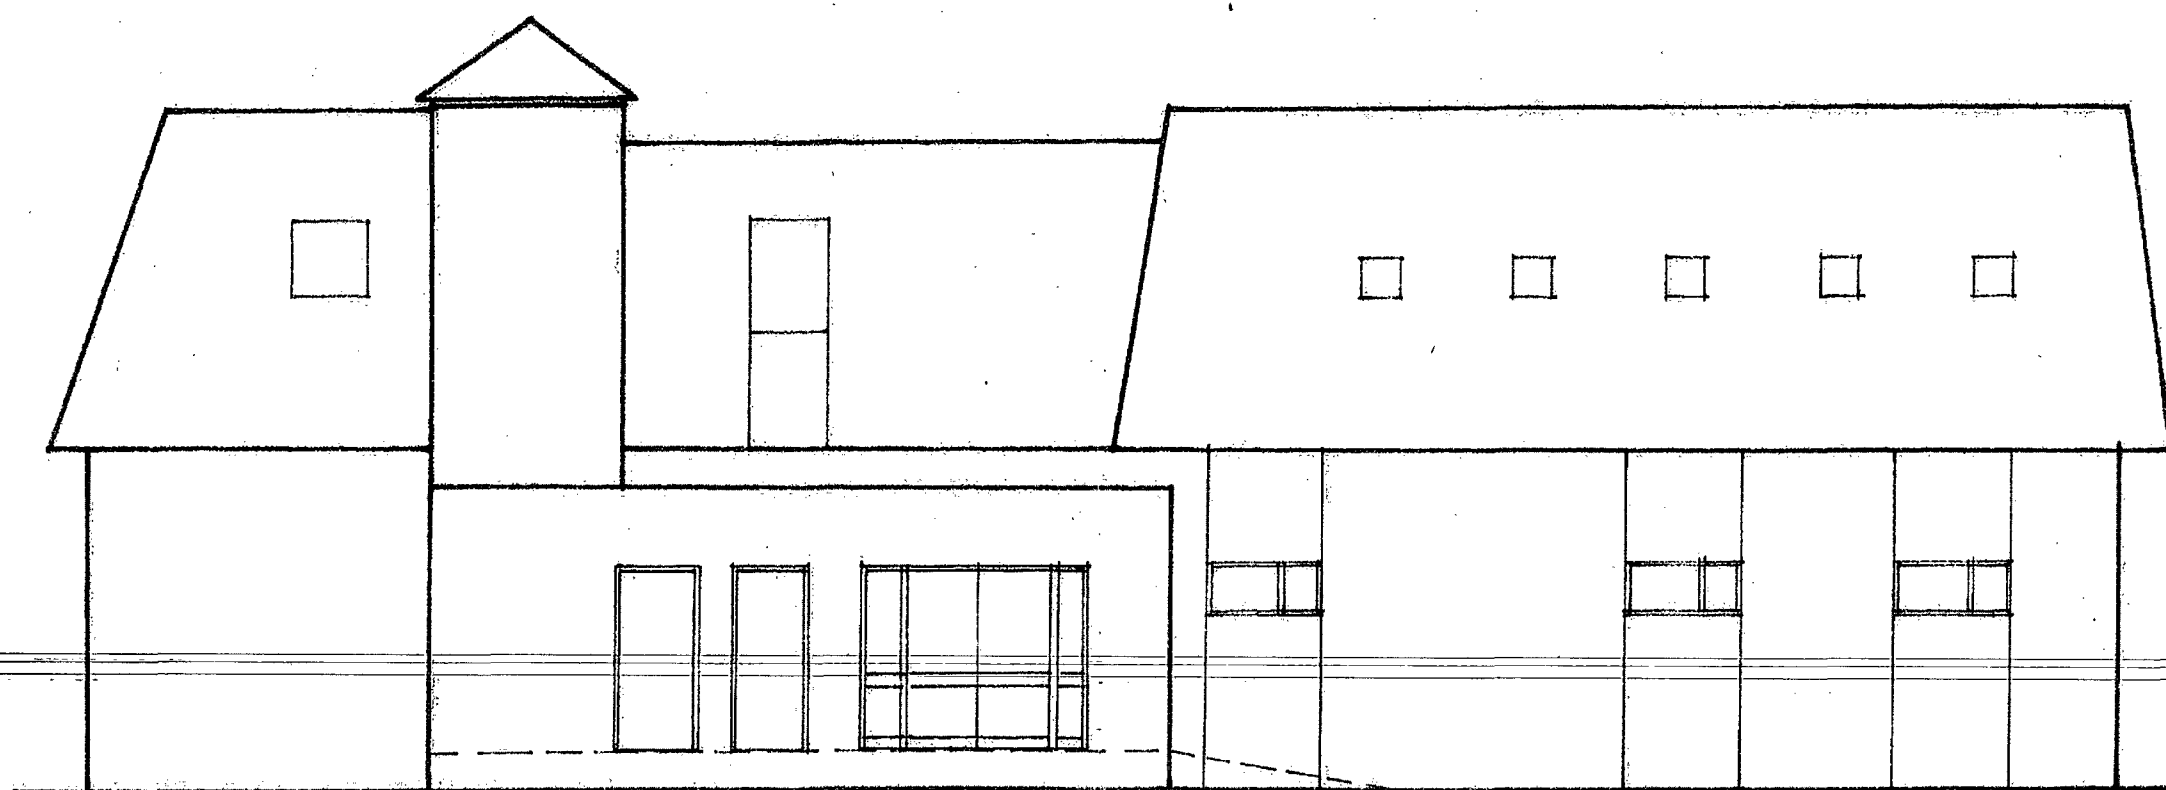

EXISTING FRONT ELEVATION

1:100 @ A4

0 1 2 3 4 5



EXISTING FRONT ELEVATION

1:100 @ A4

0 1 2 3 4 5