

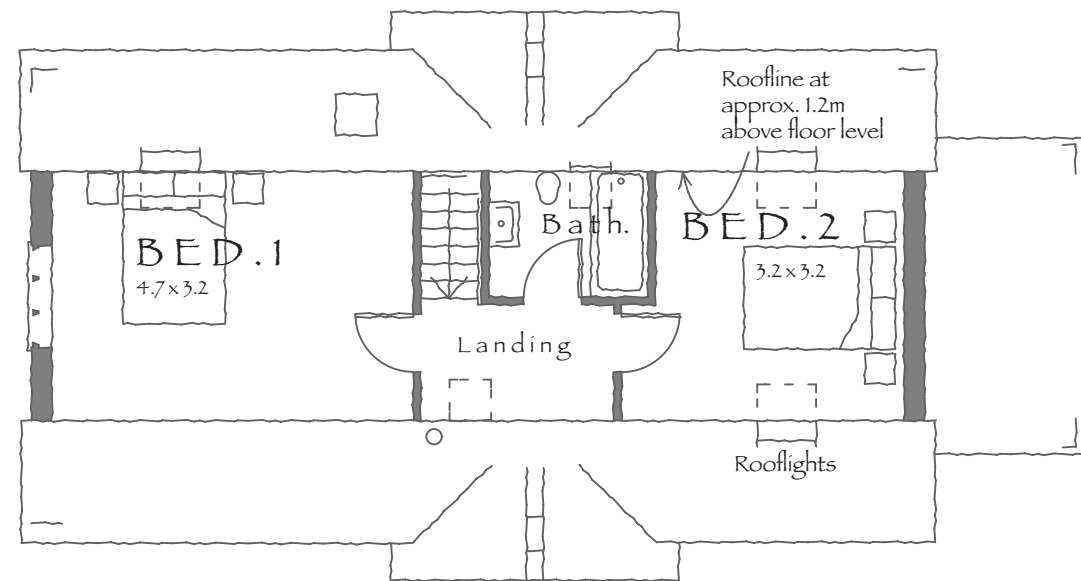
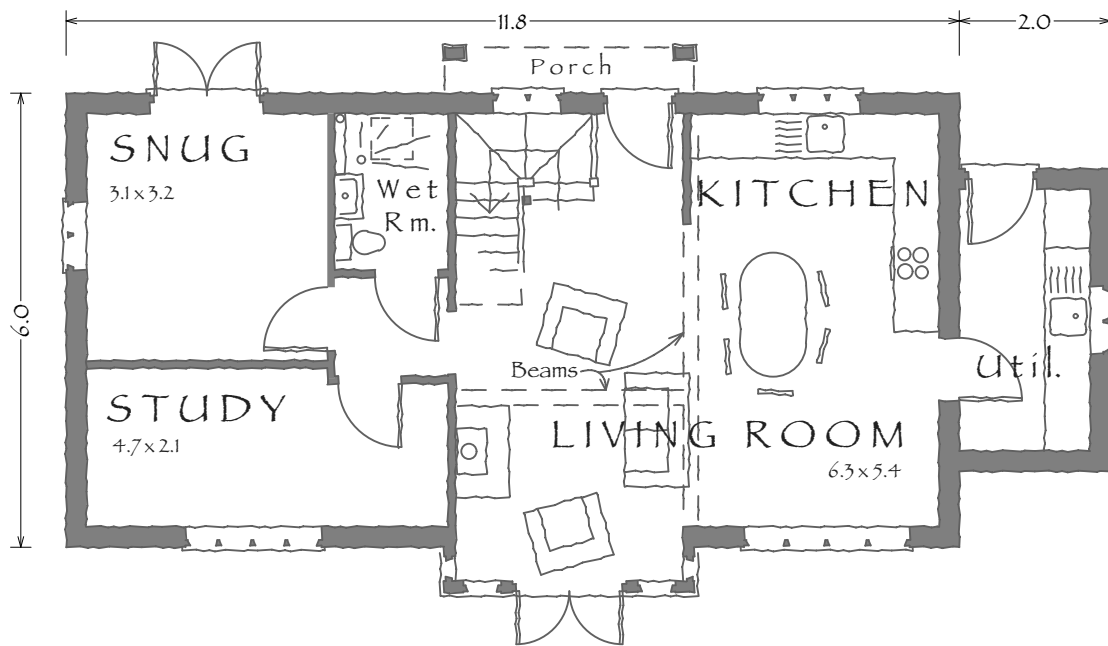


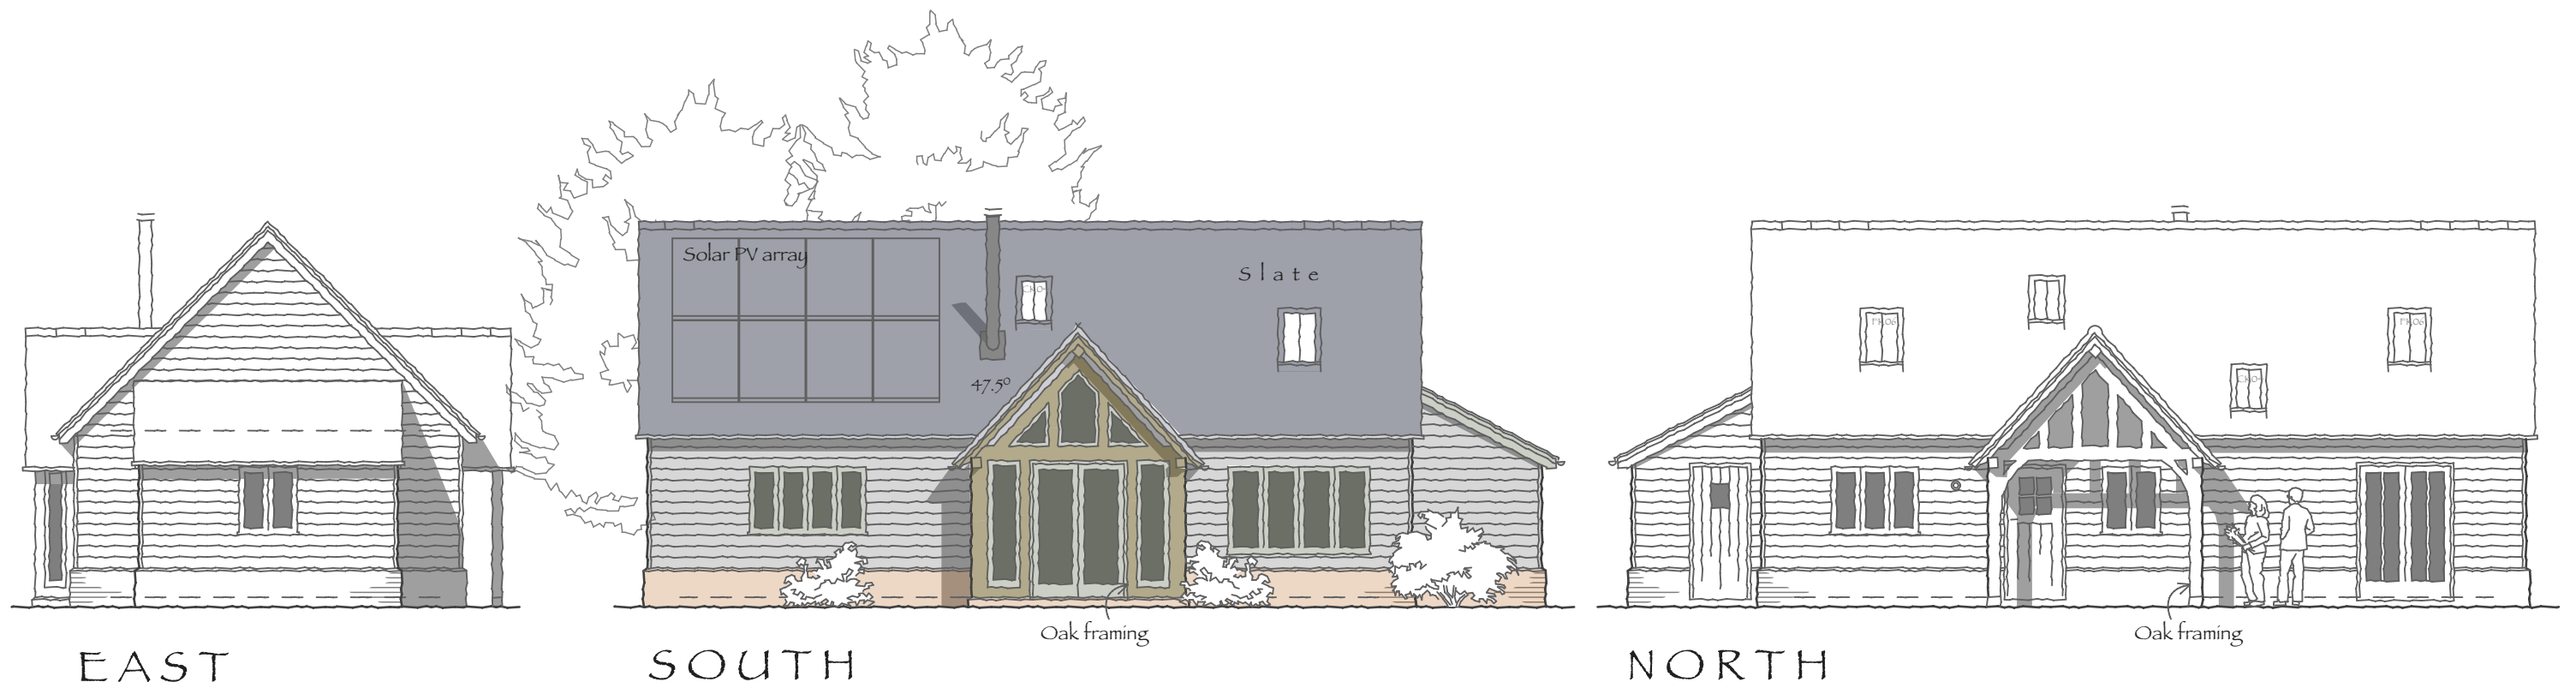

External floor area: 115 m<sup>2</sup>

PROPOSED HOUSE ADJACENT TO GARDEN COTTAGE. COBNASH.  
FOR MR D. EDWARDS  
PLANS & ELEVATIONS

1:100 ON A3 . JULY 2016

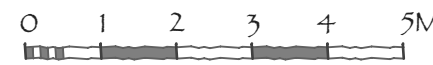

D1595.2A



Revision A: 14.12.16 PV panels added (rooflight removed)