
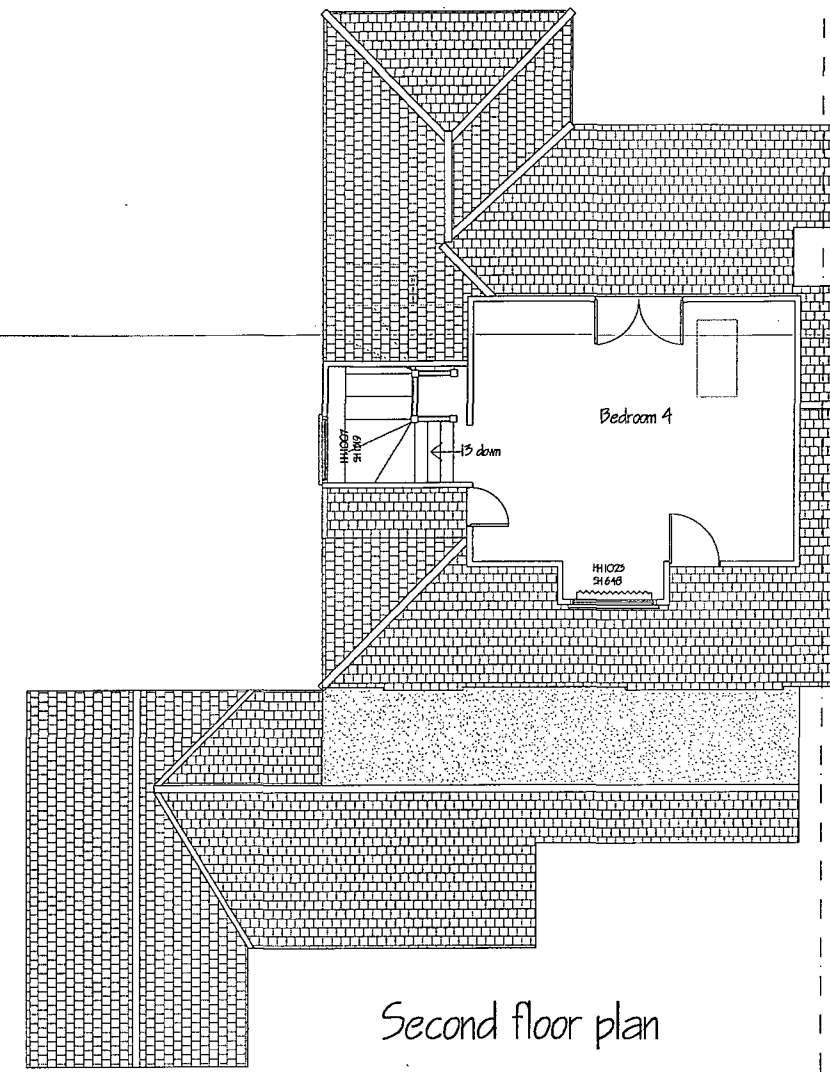
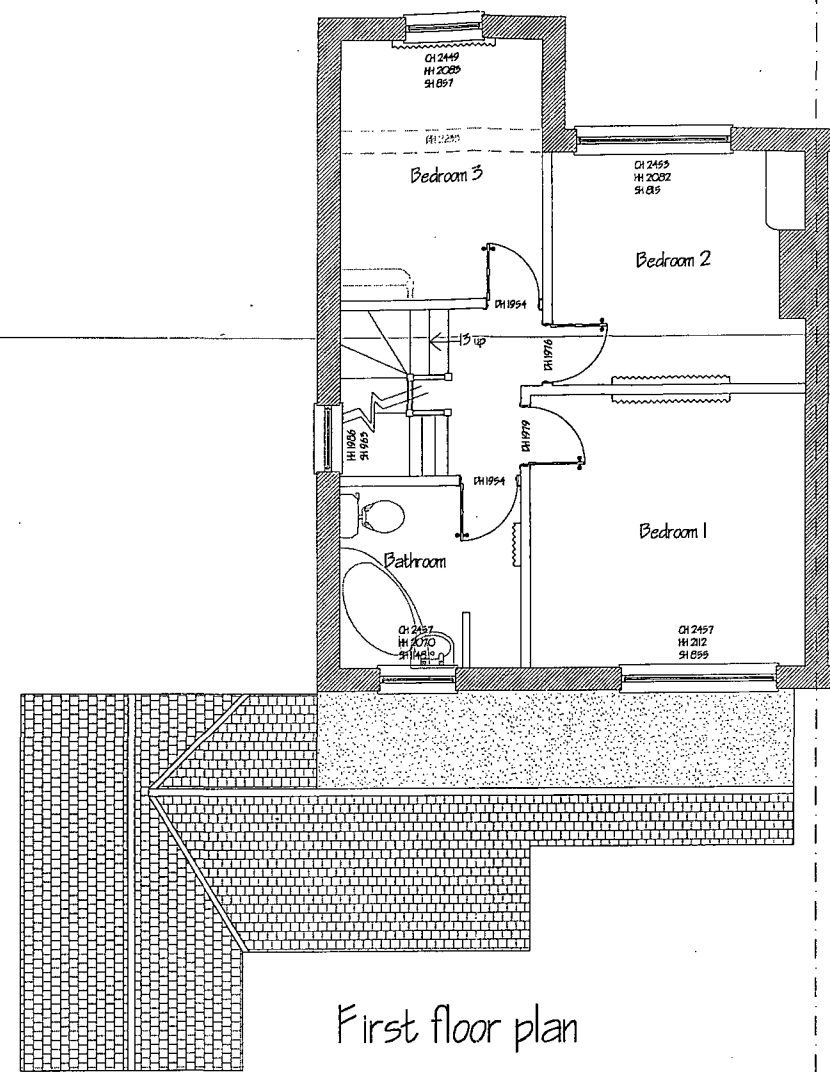


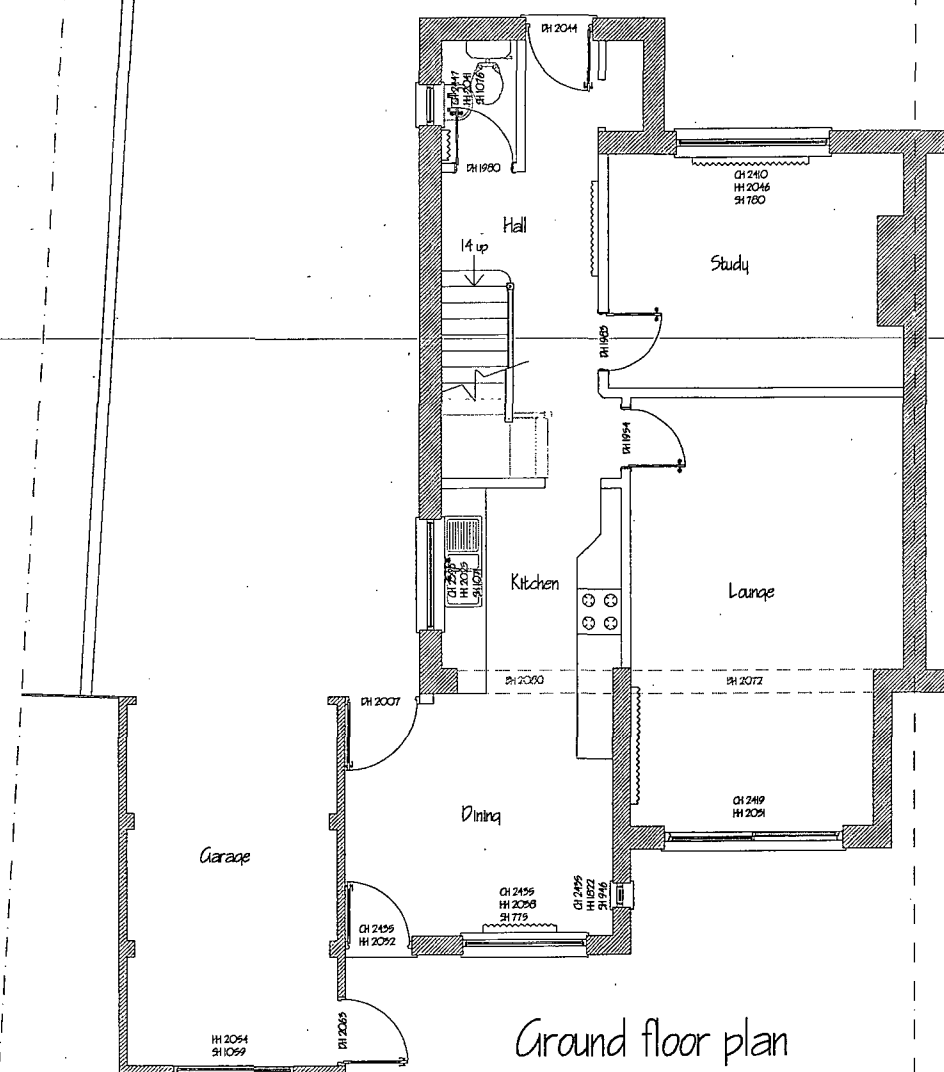

Revisions		Date
Project 10 Merrivale Crescent, Ross on Wye HR9 5JU		
Client: Roger Hanson 01989 567958		
Drawing title Existing plans		
TheBuildingShop.net Tollgate, Mitchel Troy, Monmouth. NP25 4AB 01600 712209 The Garth, Llanthwy Rd, Newport. NP20 4JZ 07817 909765		
all dimensions are in millimetres unless otherwise stated this drawing is copyright		
Date 27/03/13	Scale 1:100	Drawing number 13/10HR95JU/04