


Notes

Check this drawing is the latest revision.
Do not scale from this drawing.
Do not use the information on this drawing without checking all dimensions on site.
Do not use any areas indicated for either valuation, purchase, sale or any other form of legally binding contract.
Do not reproduce any part of this drawing without prior written consent.


Designer's hazard identification

It is assumed that all works will be undertaken by a competent contractor working, where appropriate, to an approved method statement. In addition to the hazards typically associated with the types of construction detailed on this drawing, any known abnormal hazards specific to this drawing have been identified.

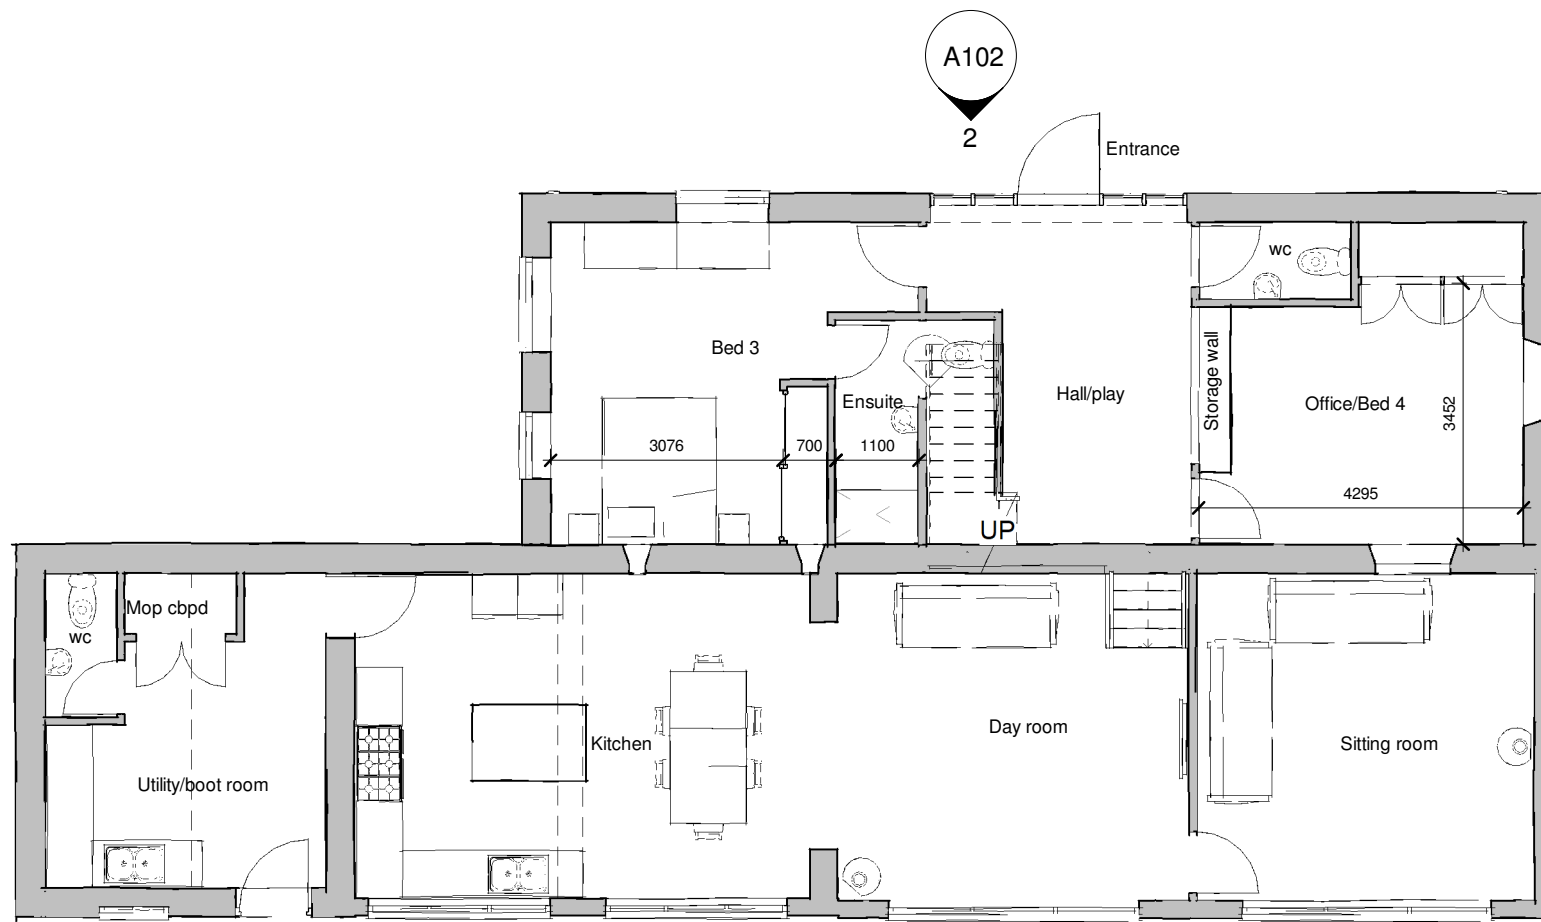

Ground floor proposed

1 : 100

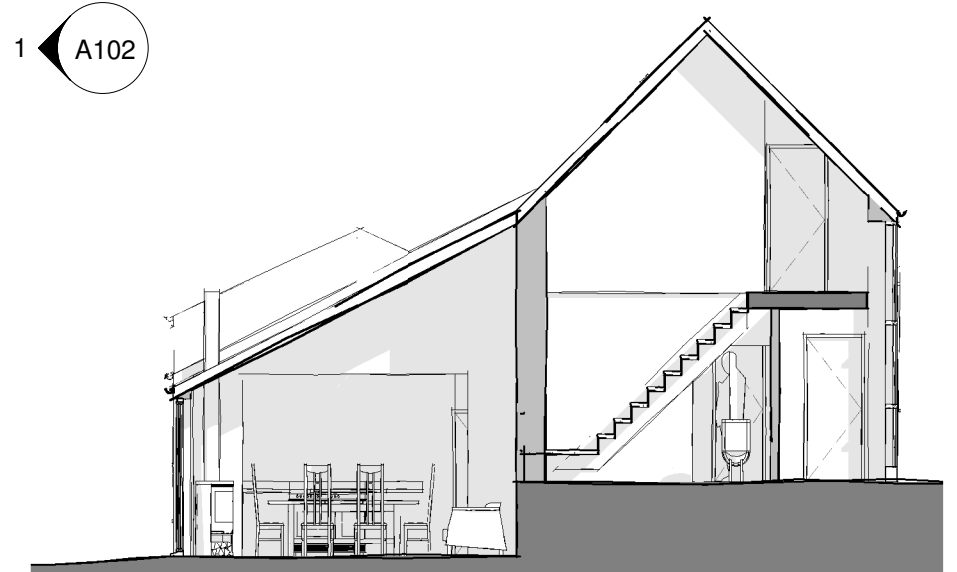


Section 1

1 : 100



First floor proposed

1 : 100

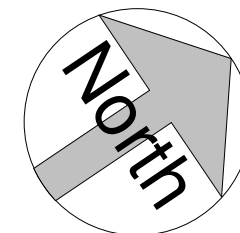

Greenleaf Architecture
Limefields Cottage
Wormelow
Hereford
HR2 8EL
www.greenleafarchitecture.co.uk

Project		Glenleith Barn	
Client		Jimmy & Rebecca Davies	
Dwg Title		Proposed plans	
Dwg no.	131 A101	Revision	2
Scale	1 : 100 @ A3	Date	12/05/18

Graphic Scale 1:100

