


NOTES

- 1 the garage conversion & glazed link are permitted development.
- 2 there will be no alterations to the first floor

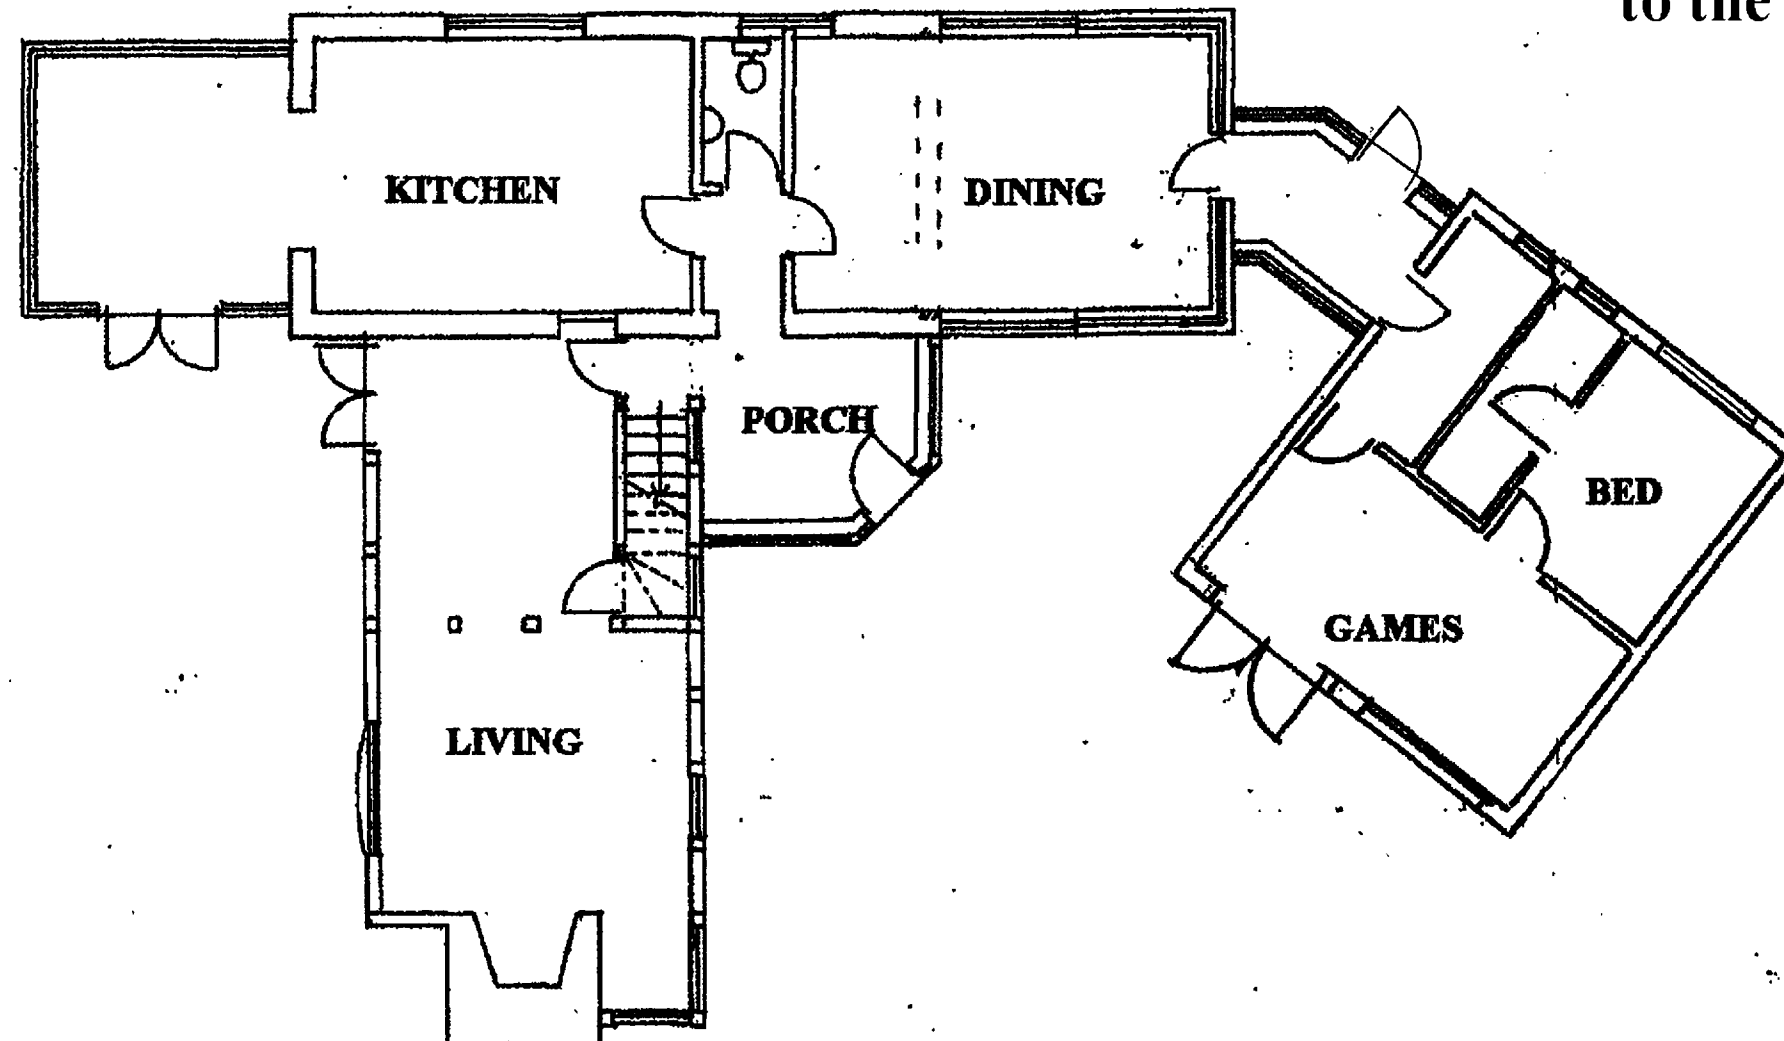

0 5m

25-3-14

**GOLD FIELD HOUSE
CODDINGTON
PROPOSED GROUND FLOOR
PLAN 1:100@A3**

1747-12