





NOTES

- Existing hedge line to be gapped up with native species hedging, in keeping with the surrounding local area. Hedge line to be maintained between 2 and 3m high as a natural barrier to the adjoining property.
- Proposed hedge line to consists of native species hedging, planted in keeping with local the surrounding local area. Height of hedge to be maintained between 2 and 3m high, providing a natural barrier to the adjoining property.
- All personnel are to be aware of the following information: -  
Avoiding danger from overhead power lines Guidance Note GS6 (Fourth edition)), and are to seek advice from Western Power Distribution prior to work commencing on site.  
[www.hse.gov.uk/toolbox/managing/managingtherisks.htm](http://www.hse.gov.uk/toolbox/managing/managingtherisks.htm)
- Prior to commencement of any works, contractors should prepare a risk assessment that is specific to the site. Guidance on how to carry out a risk assessment is available at.
- Area of parking disabled bays to be porous tarmac and marked up in accordance to BS EN 1436. Bays are to be 6.6 x 3.8m wide and located along the front of the building and flush with paving for ease of access.
- Regular parking areas are to be open parking areas with no visible parking bays marked out.
- 4 EV Charge points are to be installed as indicted on the plan.
- Porta Cabin to have ramp access, as detailed on Dwg PL-08.
- Area of embankments to be laid to grass.

Landscaping Key

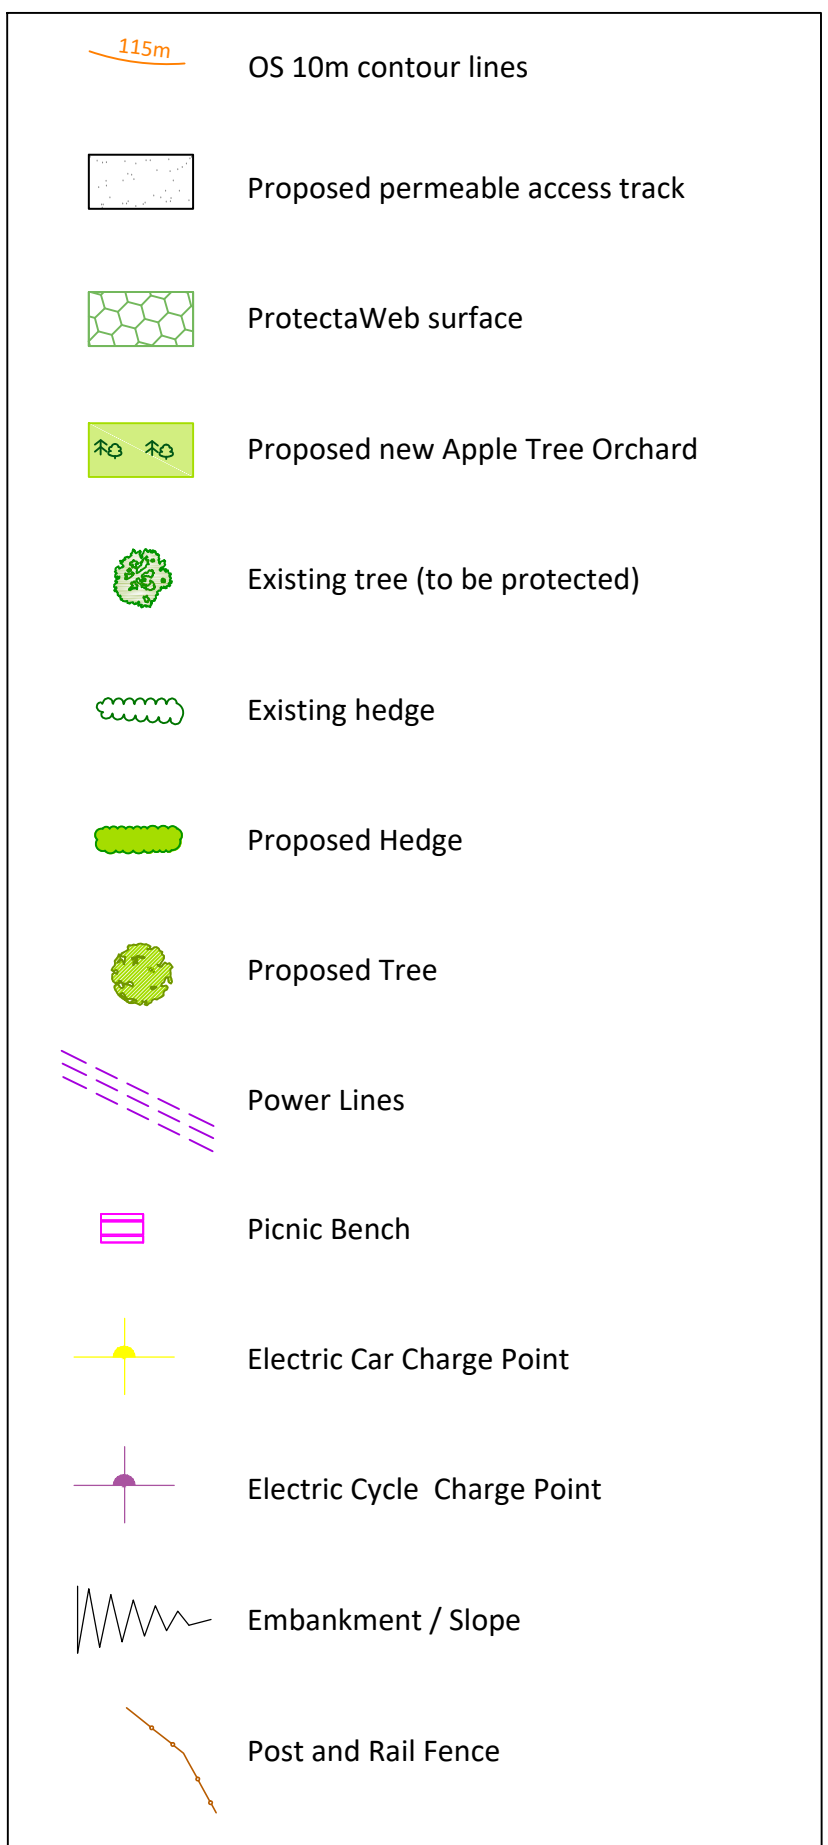

FOR DEVELOPMENT CONTROL PURPOSES ONLY

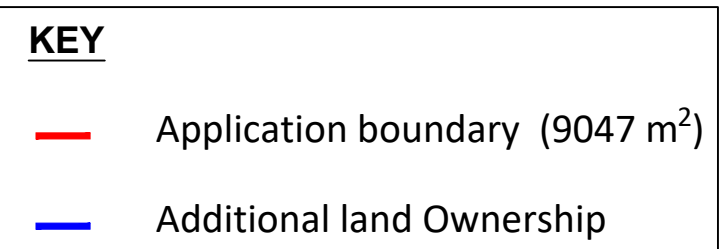

Note:  
Minimum of 10 m of exclusion zone on either side of the power lines.  
Please seek advice from the power line operator prior to commencement of the development

1	06/06/2023	Main building footprint width reduced by 3m & associated amendments, Hedge & tree positions revised after measure survey information update.	DPH
2	20/07/2023	Amendments to the parking area and main building over site.	ACH
3	28/07/2023	Relocation of Hay Barn, orchard and addition of EV Charge Points	ACH
4	17/08/2023	Final Issue	ACH
Rev	001	Revised revision	DPH



Project	Riding for the Disabled Facilities at Llangrove Road HR9 6ES		
Client	Riding for the Disabled Association Herefordshire		
Drawing title	Landscape Plan		
Scale	1:500 @ A0	Date	20 July 2022
Drawn by	ACH	Checked by	
Drawing number	101551/HRDA/001/ PL-04		
Rev	3		

01 LANDSCAPE PLAN  
04 SCALE 1:500

