



GROUND FLOOR PLAN

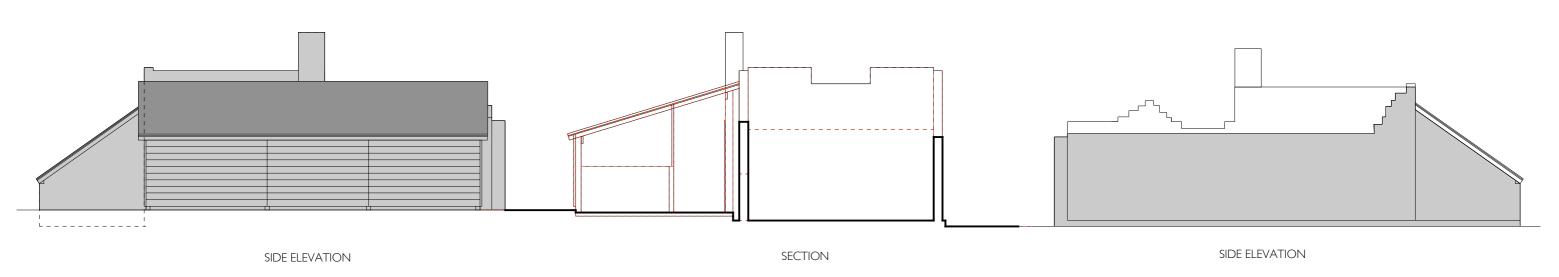

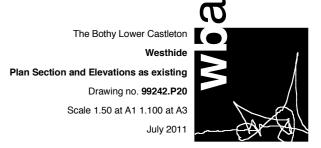

warren benbow architects
21 Mill Street Kington
Herefordshire HR5 3AL
T 01544 239 136
F 01544 231 927
Email@warrenbenbow.co.uk