


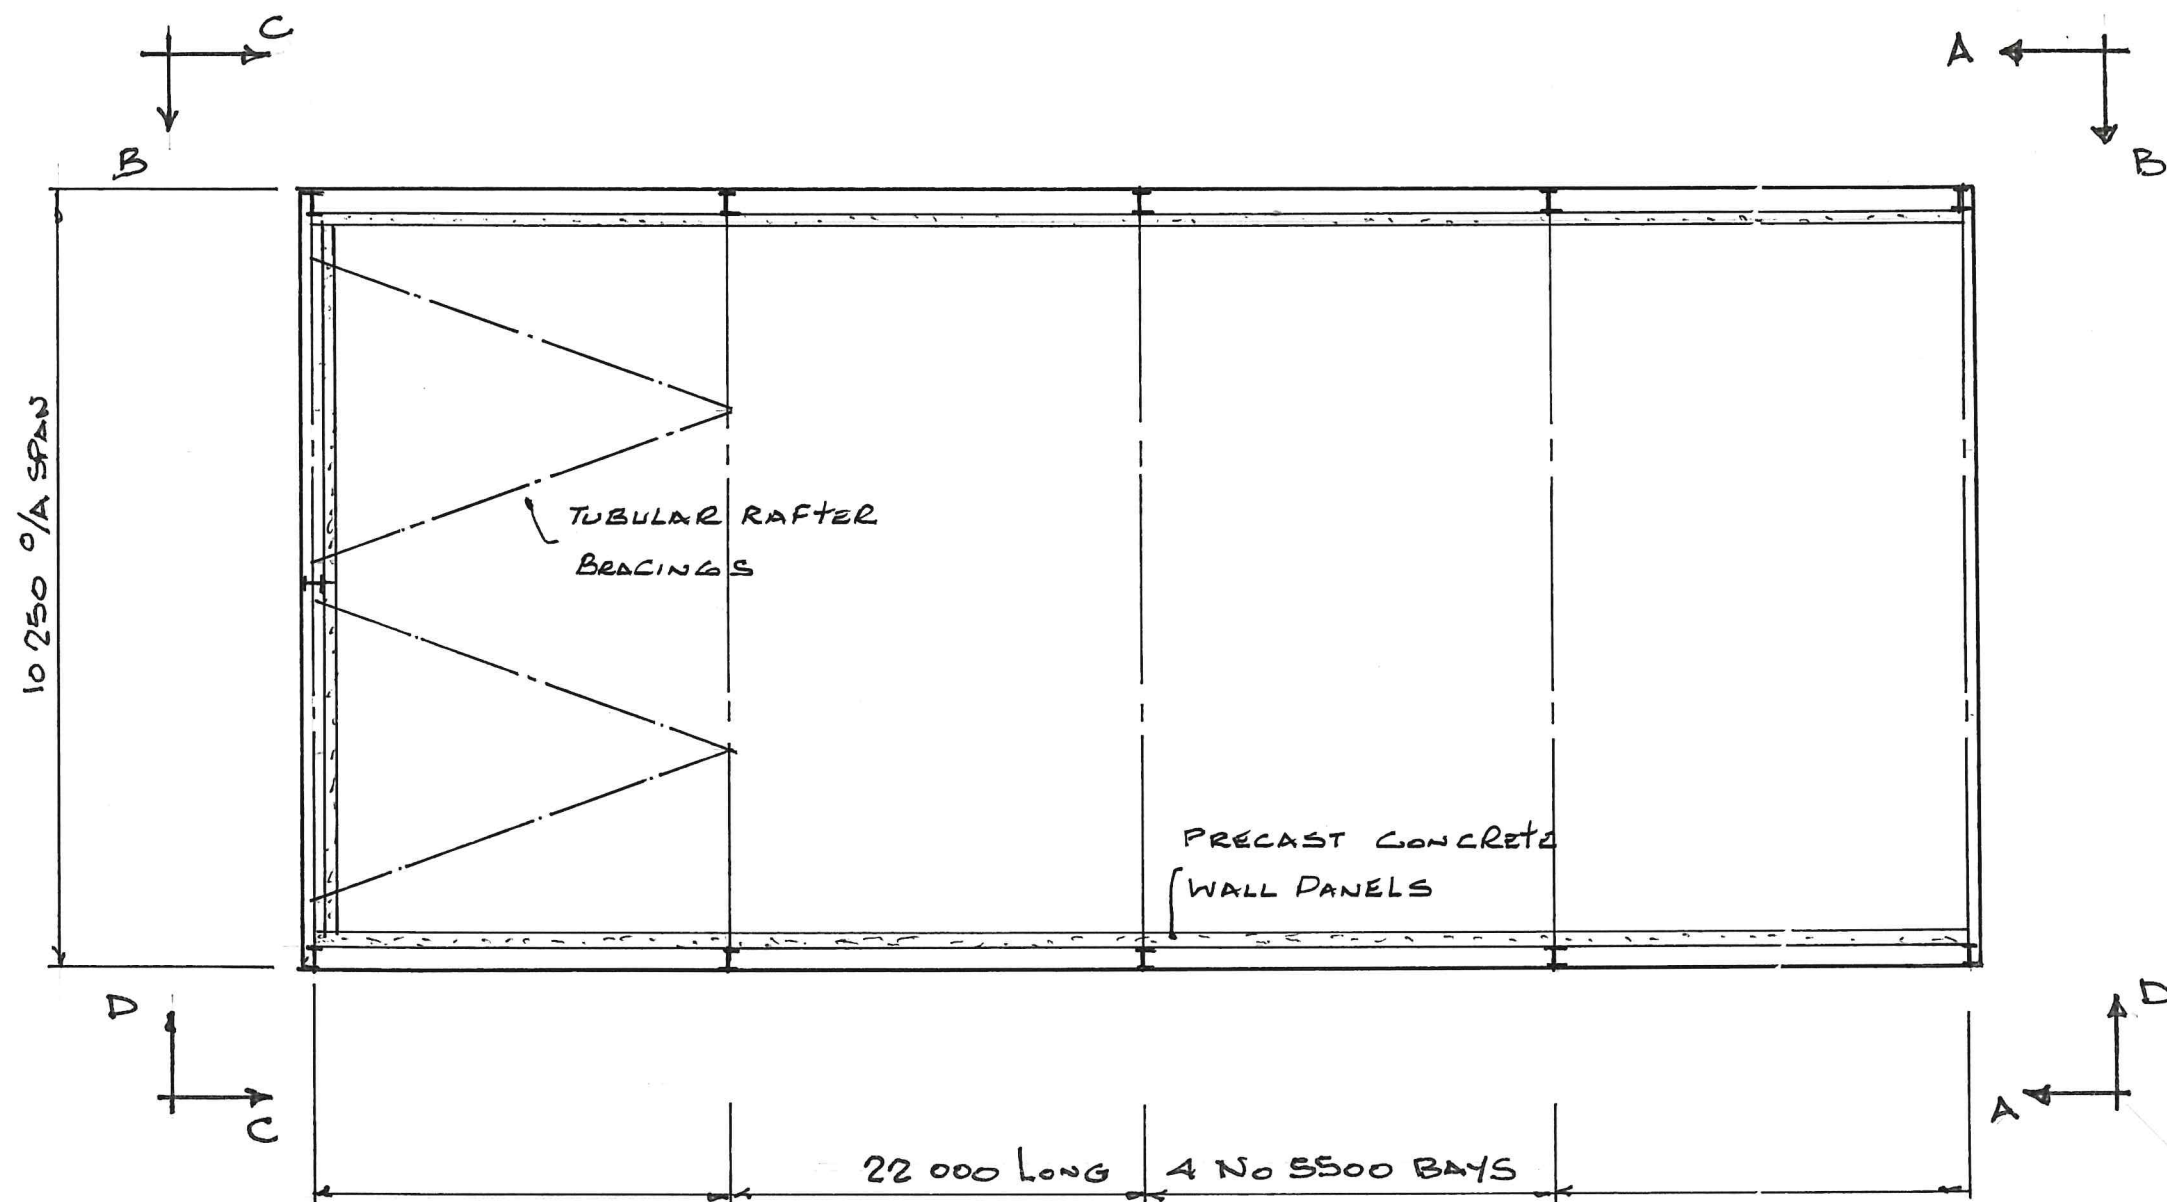

PLAN VIEW OF PROPOSED
BUILDING FOR MANURE
STORE AT NEW BARNS FARM
MICHAELCHURCH ESCLEY HR2 0JP

SCALE 1:100 @ A3
 DATE 23-04-12
 DRG NO 822/1

Southcon
(Kingstone) Limited

Gooses Foot Business Park
 Kingstone Hereford HR2 9HY
 Tel: 01981 251251 Fax: 01981 251255