

## NOTES

## REVISIONS



**JULIAN SCRIVEN FASi**  
ARCHITECTURAL DESIGNER & SURVEYOR

LONG ORCHARD • 5 OVERBURY ROAD • HEREFORD • HR1 1JE  
TELEPHONE 01432 340301 • E-MAIL julianscriven@btinternet.com


**TITLE**  
PROPOSED EXTENSION TO  
TAR'S MILL COTTAGE  
HOLME LACY  
HEREFORD  
HR2 6PH

**DESCRIPTION**  
DOOR, WINDOW & EAVES DETAILS


**DATE** APRIL 2017

**SCALE** AS SHOWN

**DRAWING No.** JS/254/17/3 **REV.**

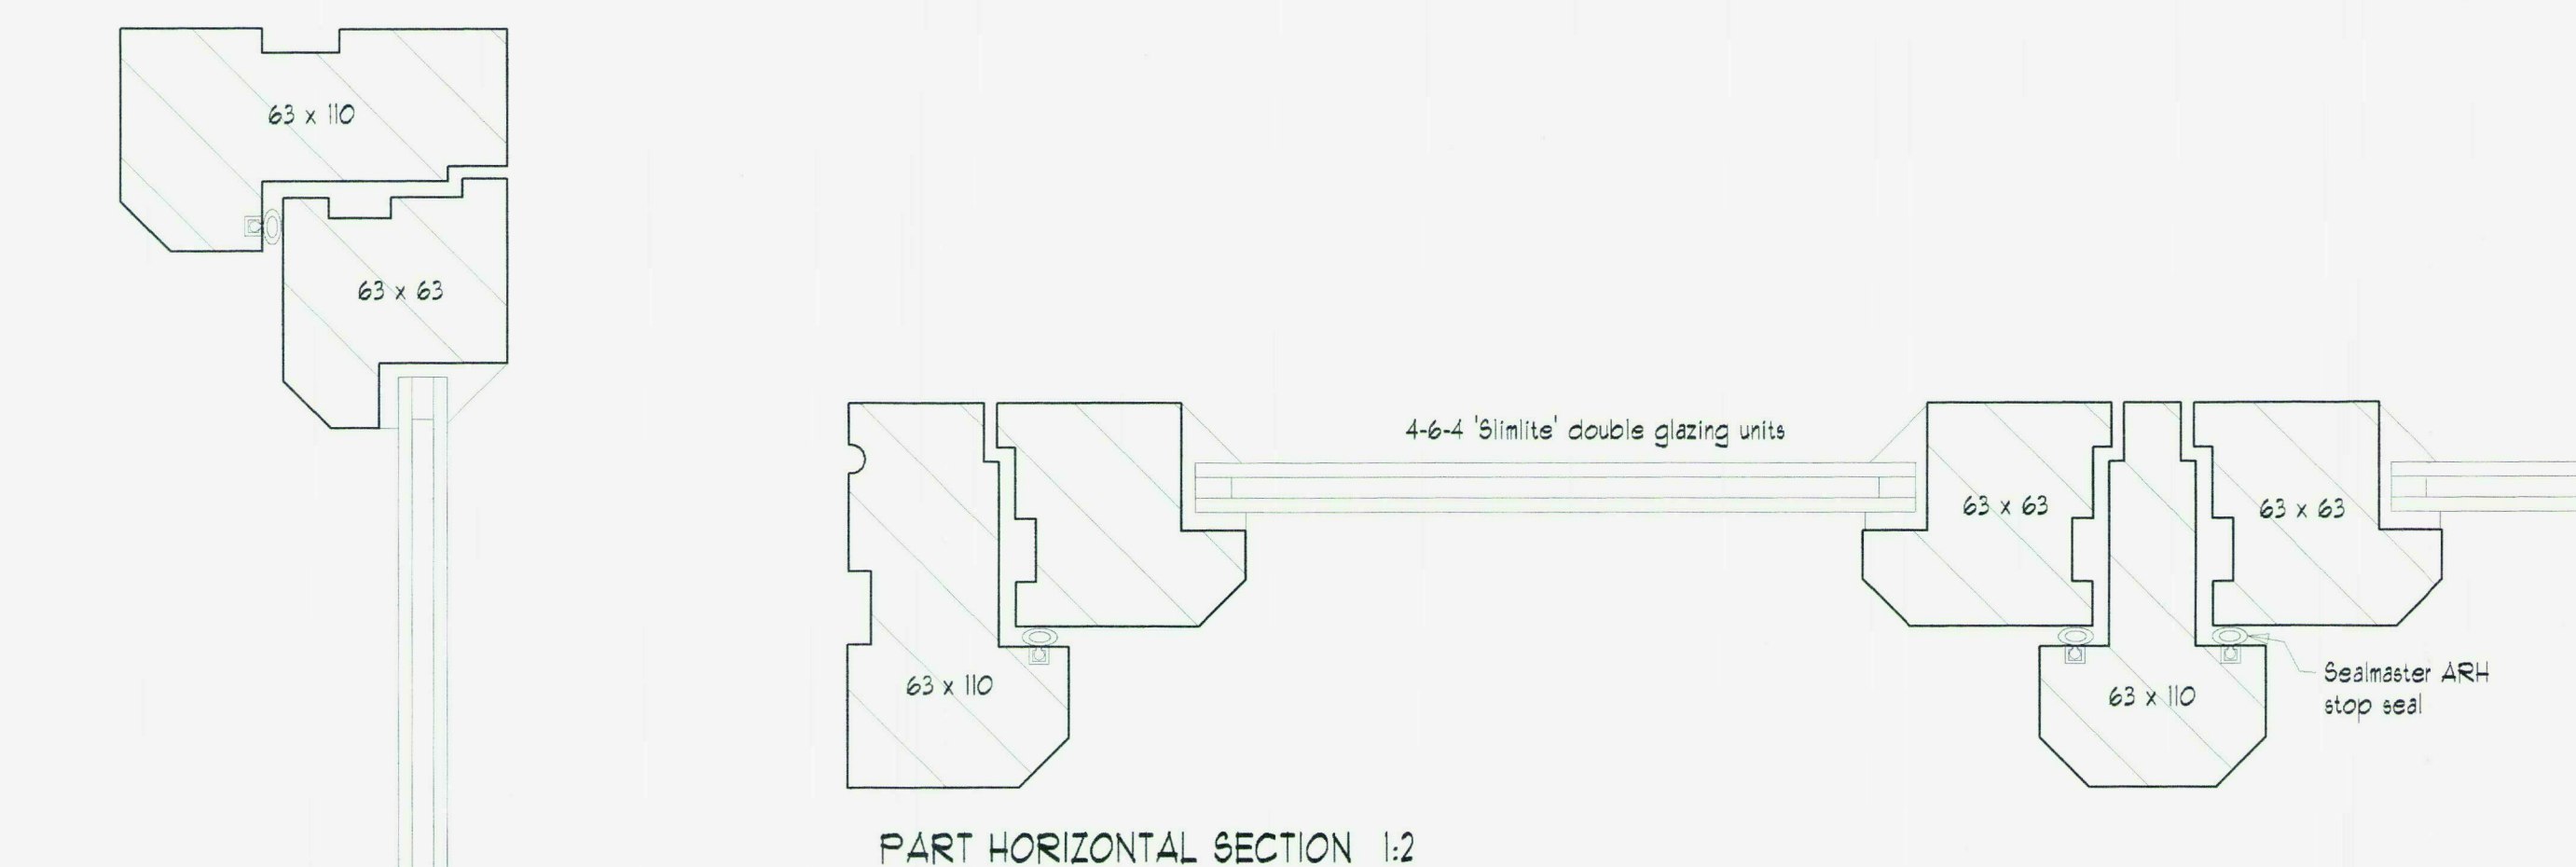


PART HORIZONTAL SECTION 1:2

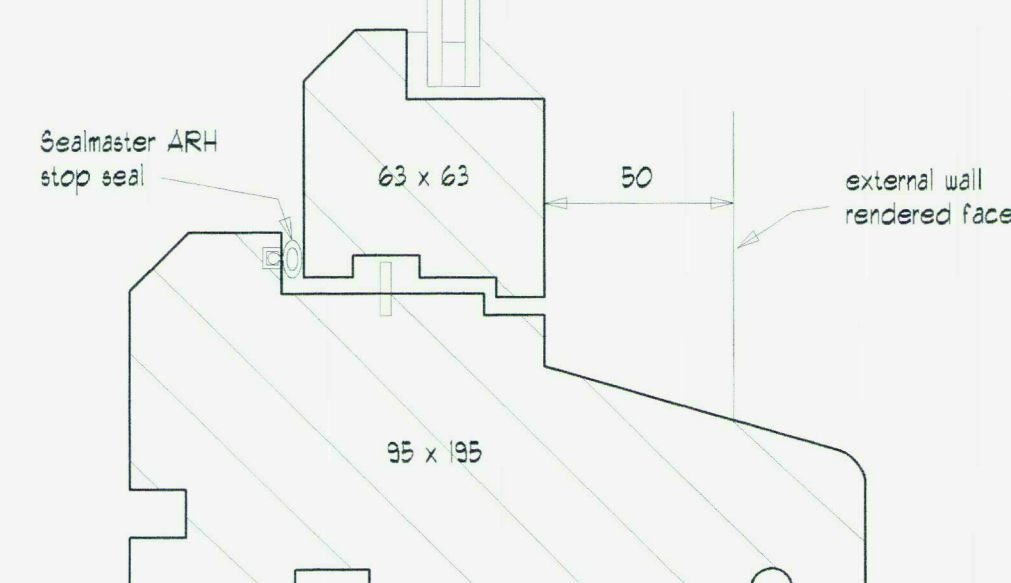


VERTICAL SECTION 1:2

General notes  
To be constructed out of joinery quality softwood for staining.  
Door frame bedded on Combrid strips with slightly recessed  
polyisobutylene mastic sealant.  
Traditional ironmongery to be fitted.

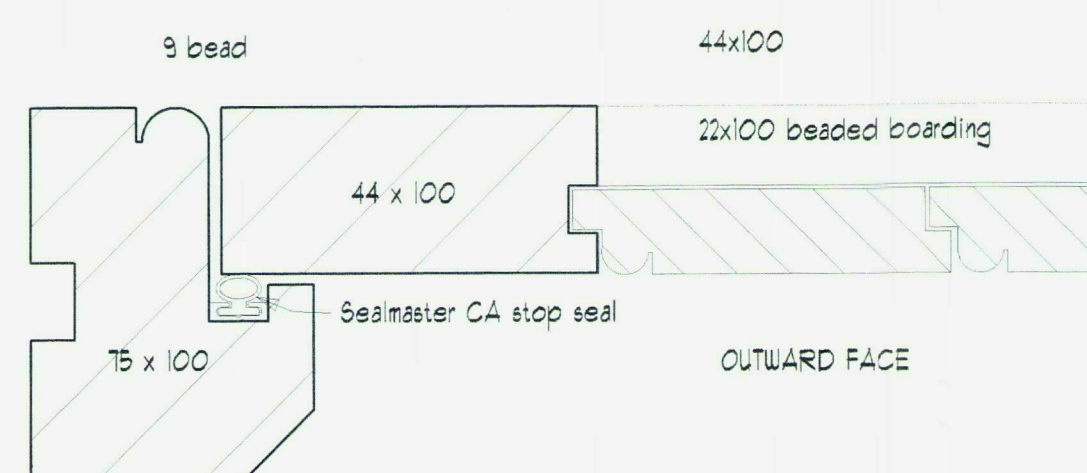


HORIZONTAL SECTION 1:2

## DOOR DETAIL

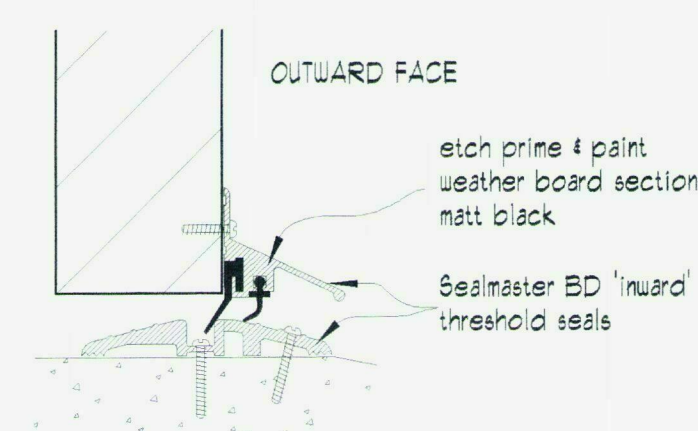


THRESHOLD SECTION 1:2

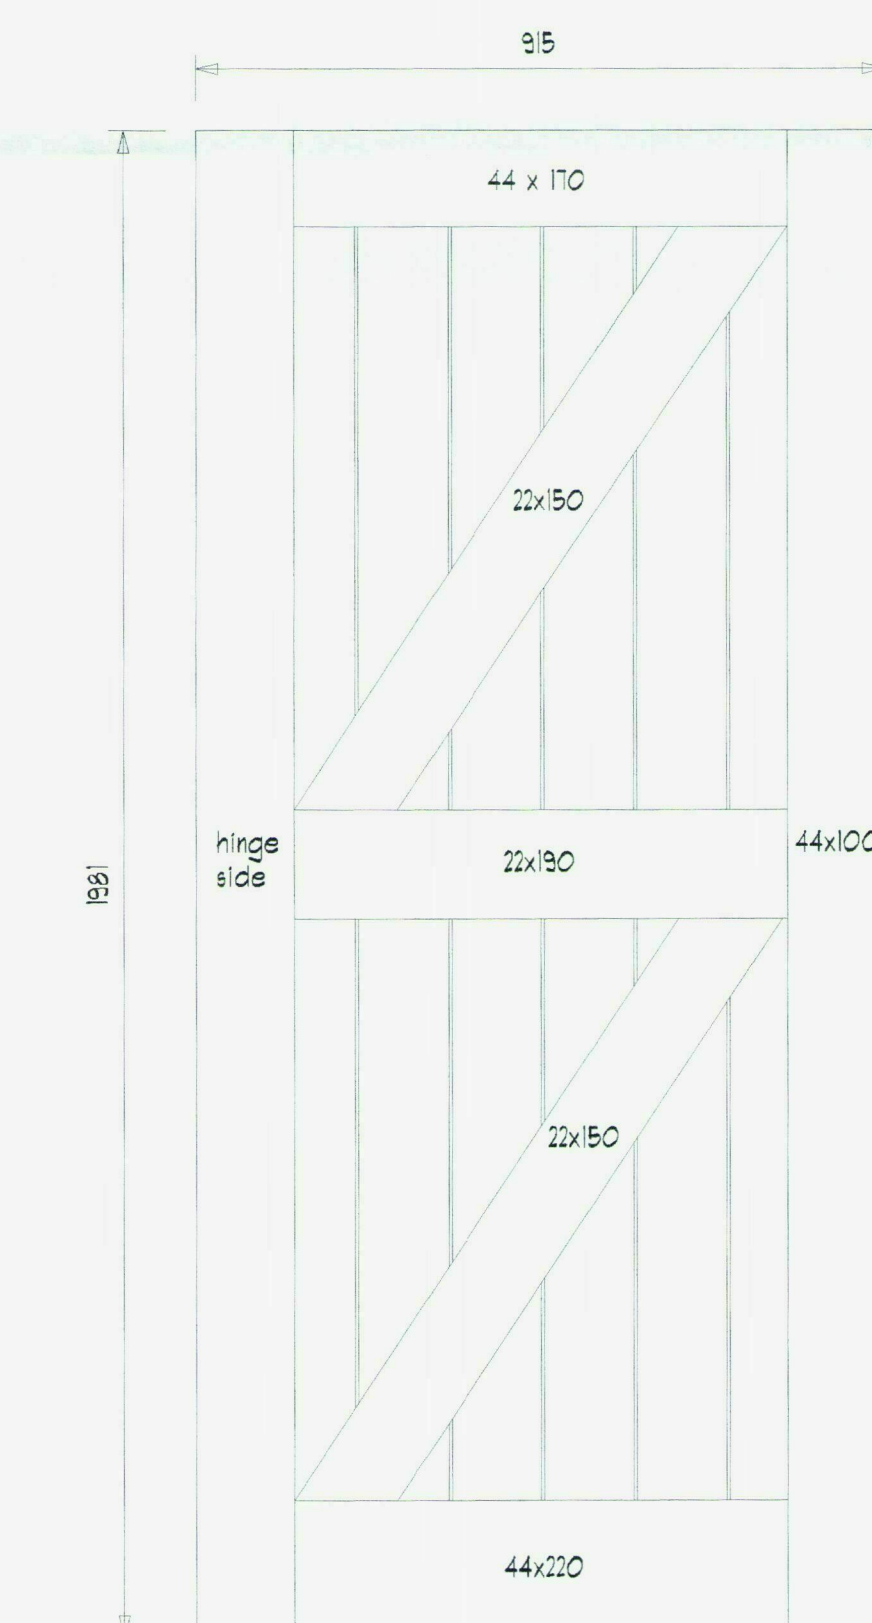

INTERNAL ELEVATION 1:10

General notes  
To be constructed out of joinery quality softwood for staining.  
Frame bedded on Combrid strips with slightly recessed  
polyisobutylene mastic sealant.  
Traditional ironmongery with pig's tail casement handles to be fitted.

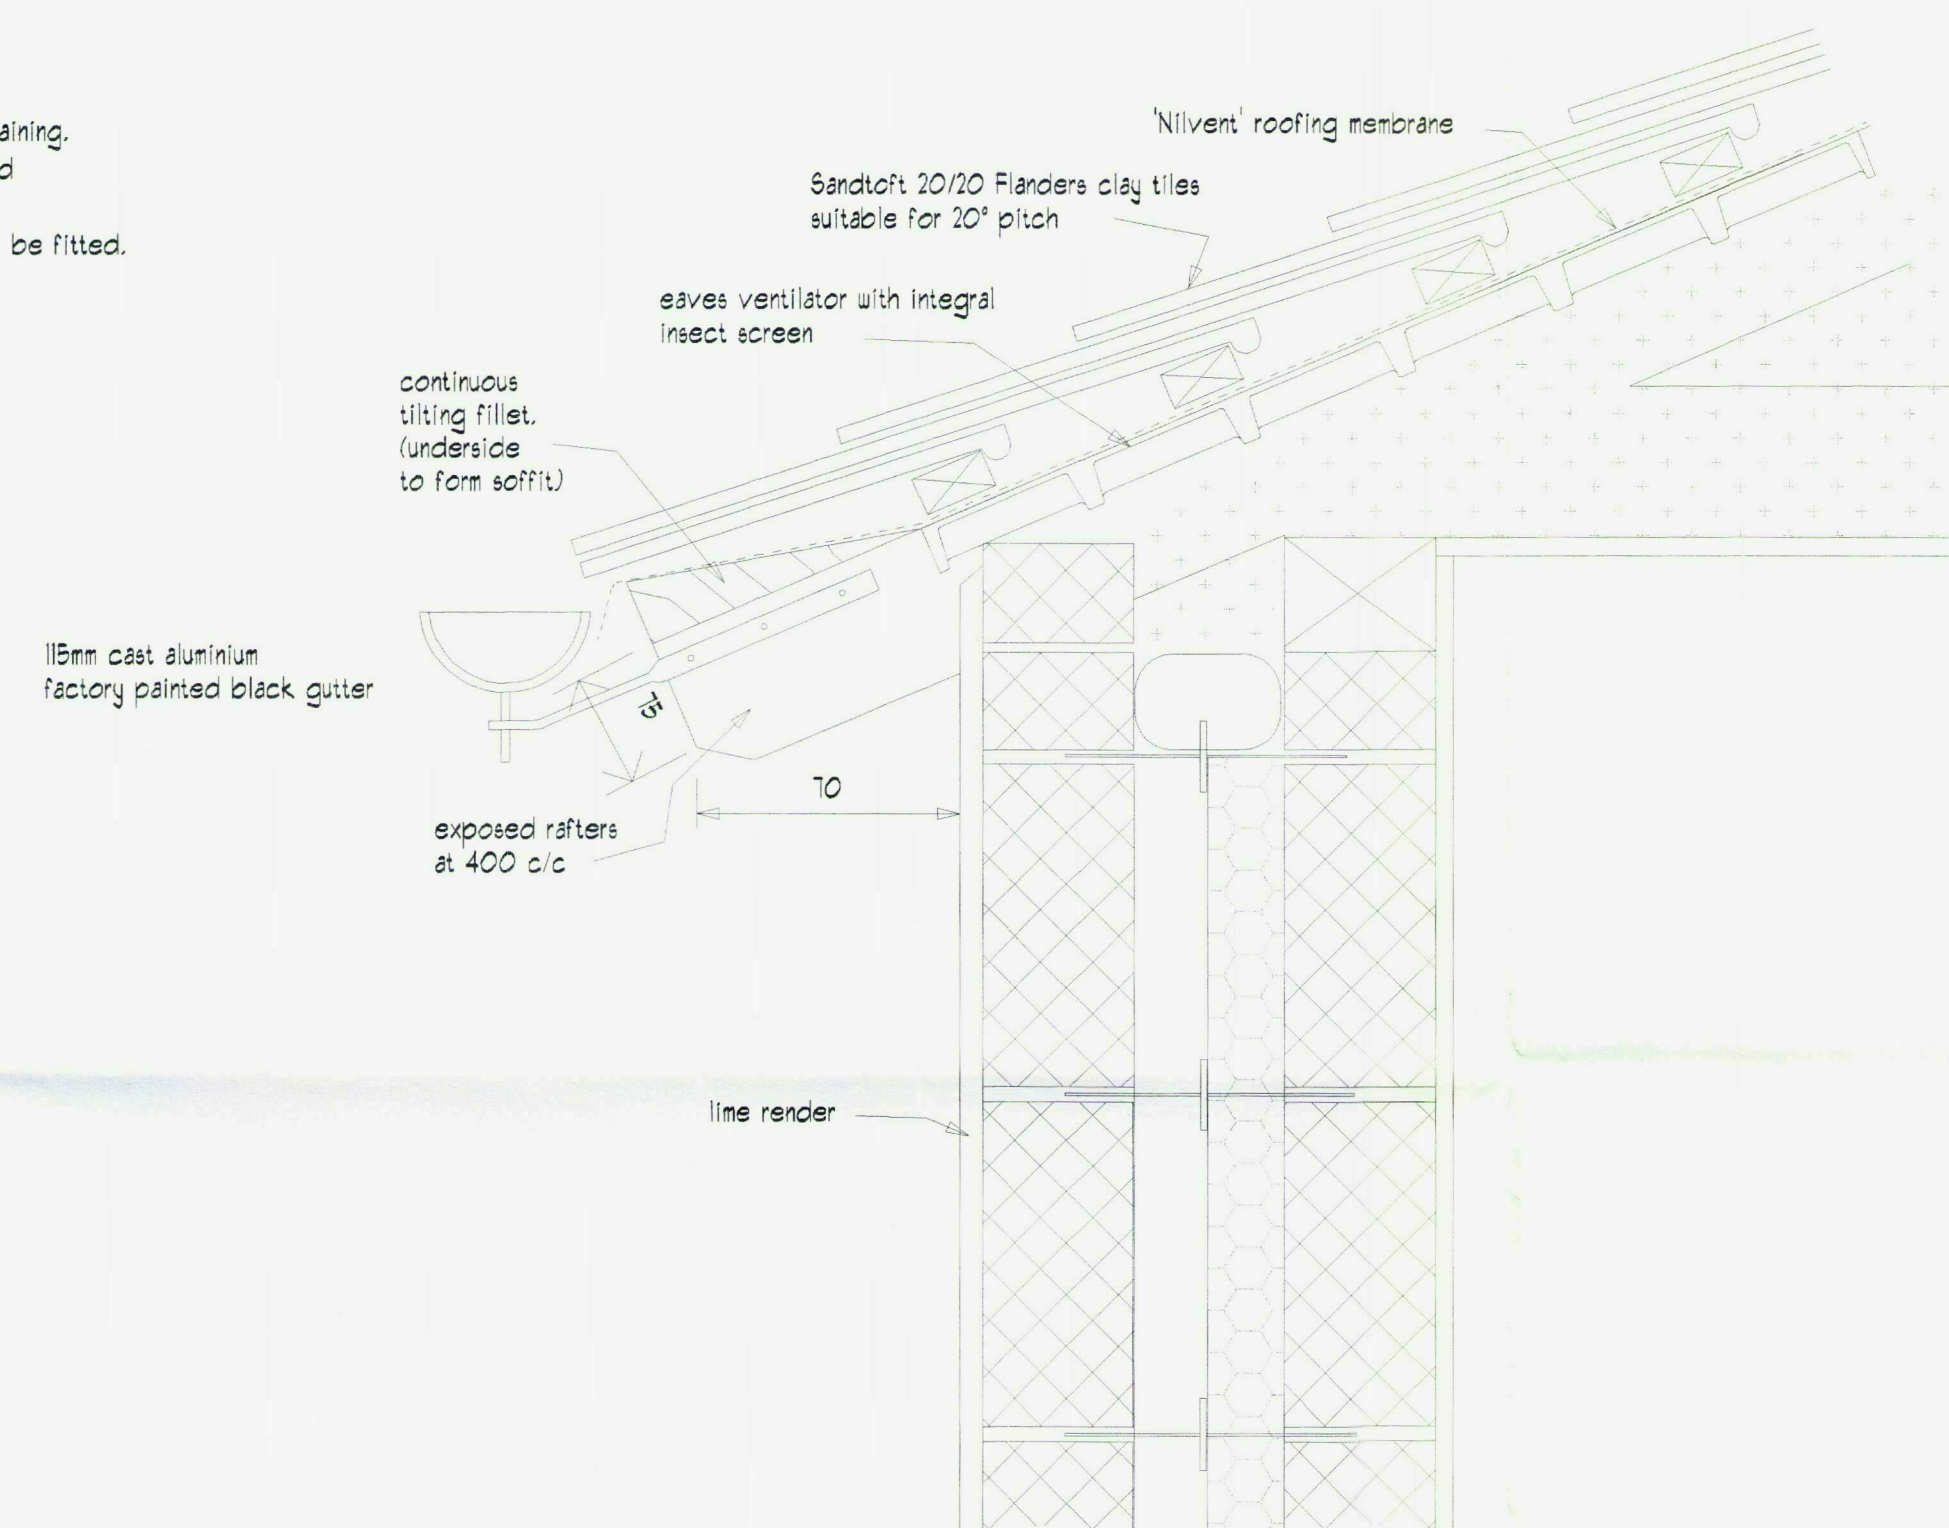

SECTION THROUGH EAVES 1/5

# TAR'S MILL COTTAGE

0 50 100 150 200  
SCALE (1:2)