




1 NORTH ELEVATION
SCALE - 1:100

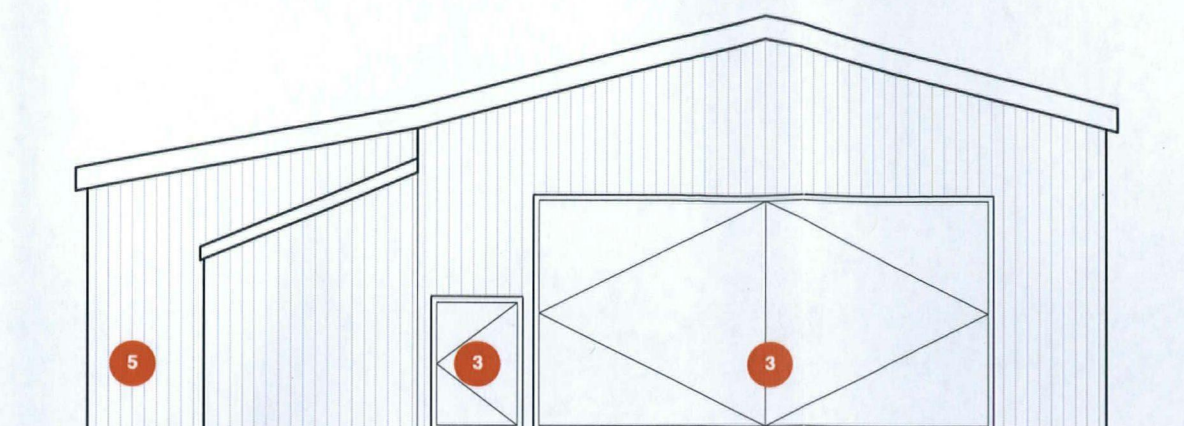

2 SOUTH ELEVATION
SCALE - 1:100

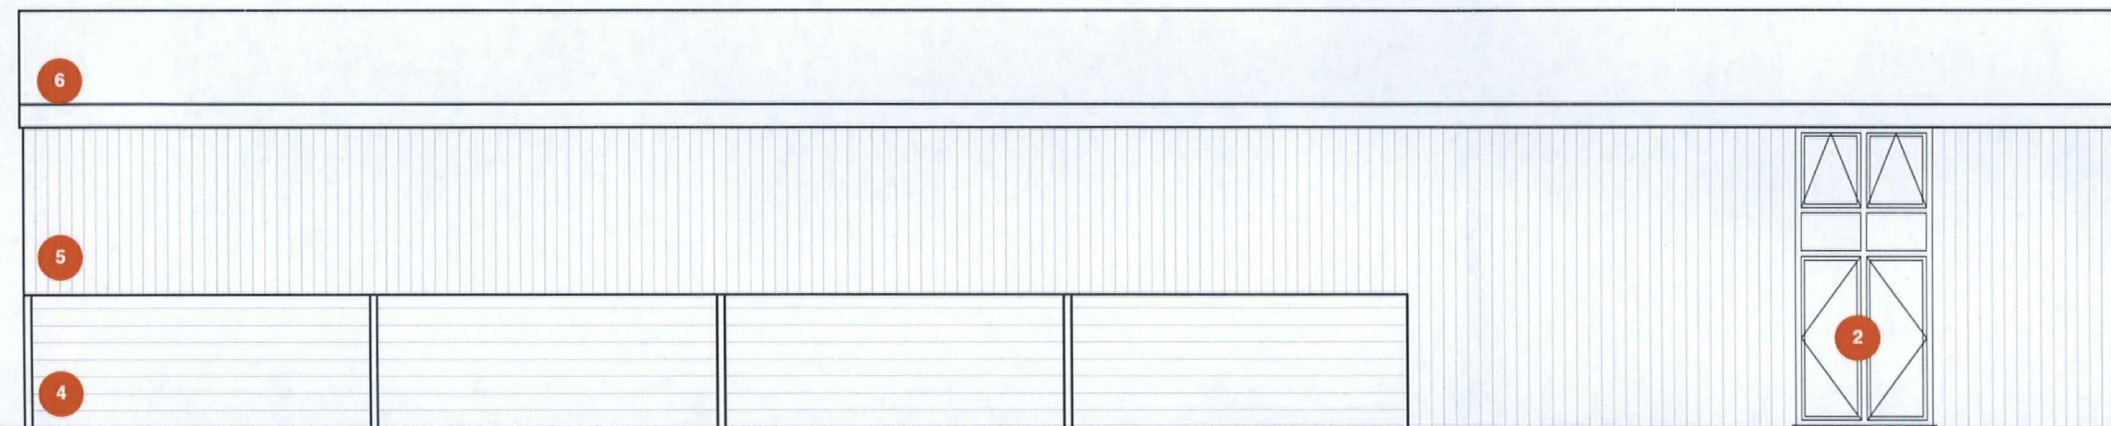

3 EAST ELEVATION
SCALE - 1:100

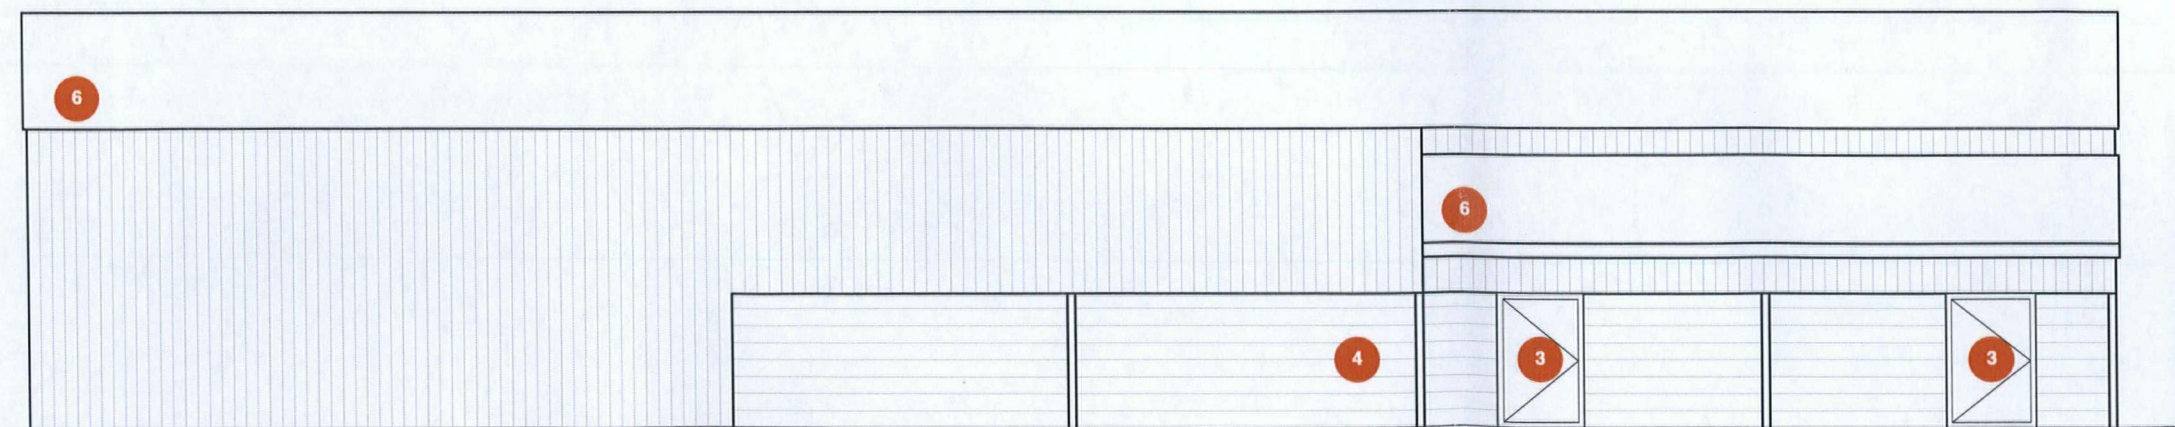

4 WEST ELEVATION
SCALE - 1:100

HEREFORDSHIRE COUNCIL
PLANNING SERVICES
DEVELOPMENT CONTROL

29 SEP 2014
To: _____
Ack'd: _____ File: _____

SPECIFIC NOTES

ITEM	NOTE
1	TIMBER WEATHERBOARDING
2	UPVC FENESTRATION
3	STEEL FENESTRATION PAINTED
4	PAINTED MASONRY CONSTRUCTION
5	PROFILED METAL CLADDING
6	PROFILED FIBRE CEMENT ROOFING