




LOCATION 1 1250

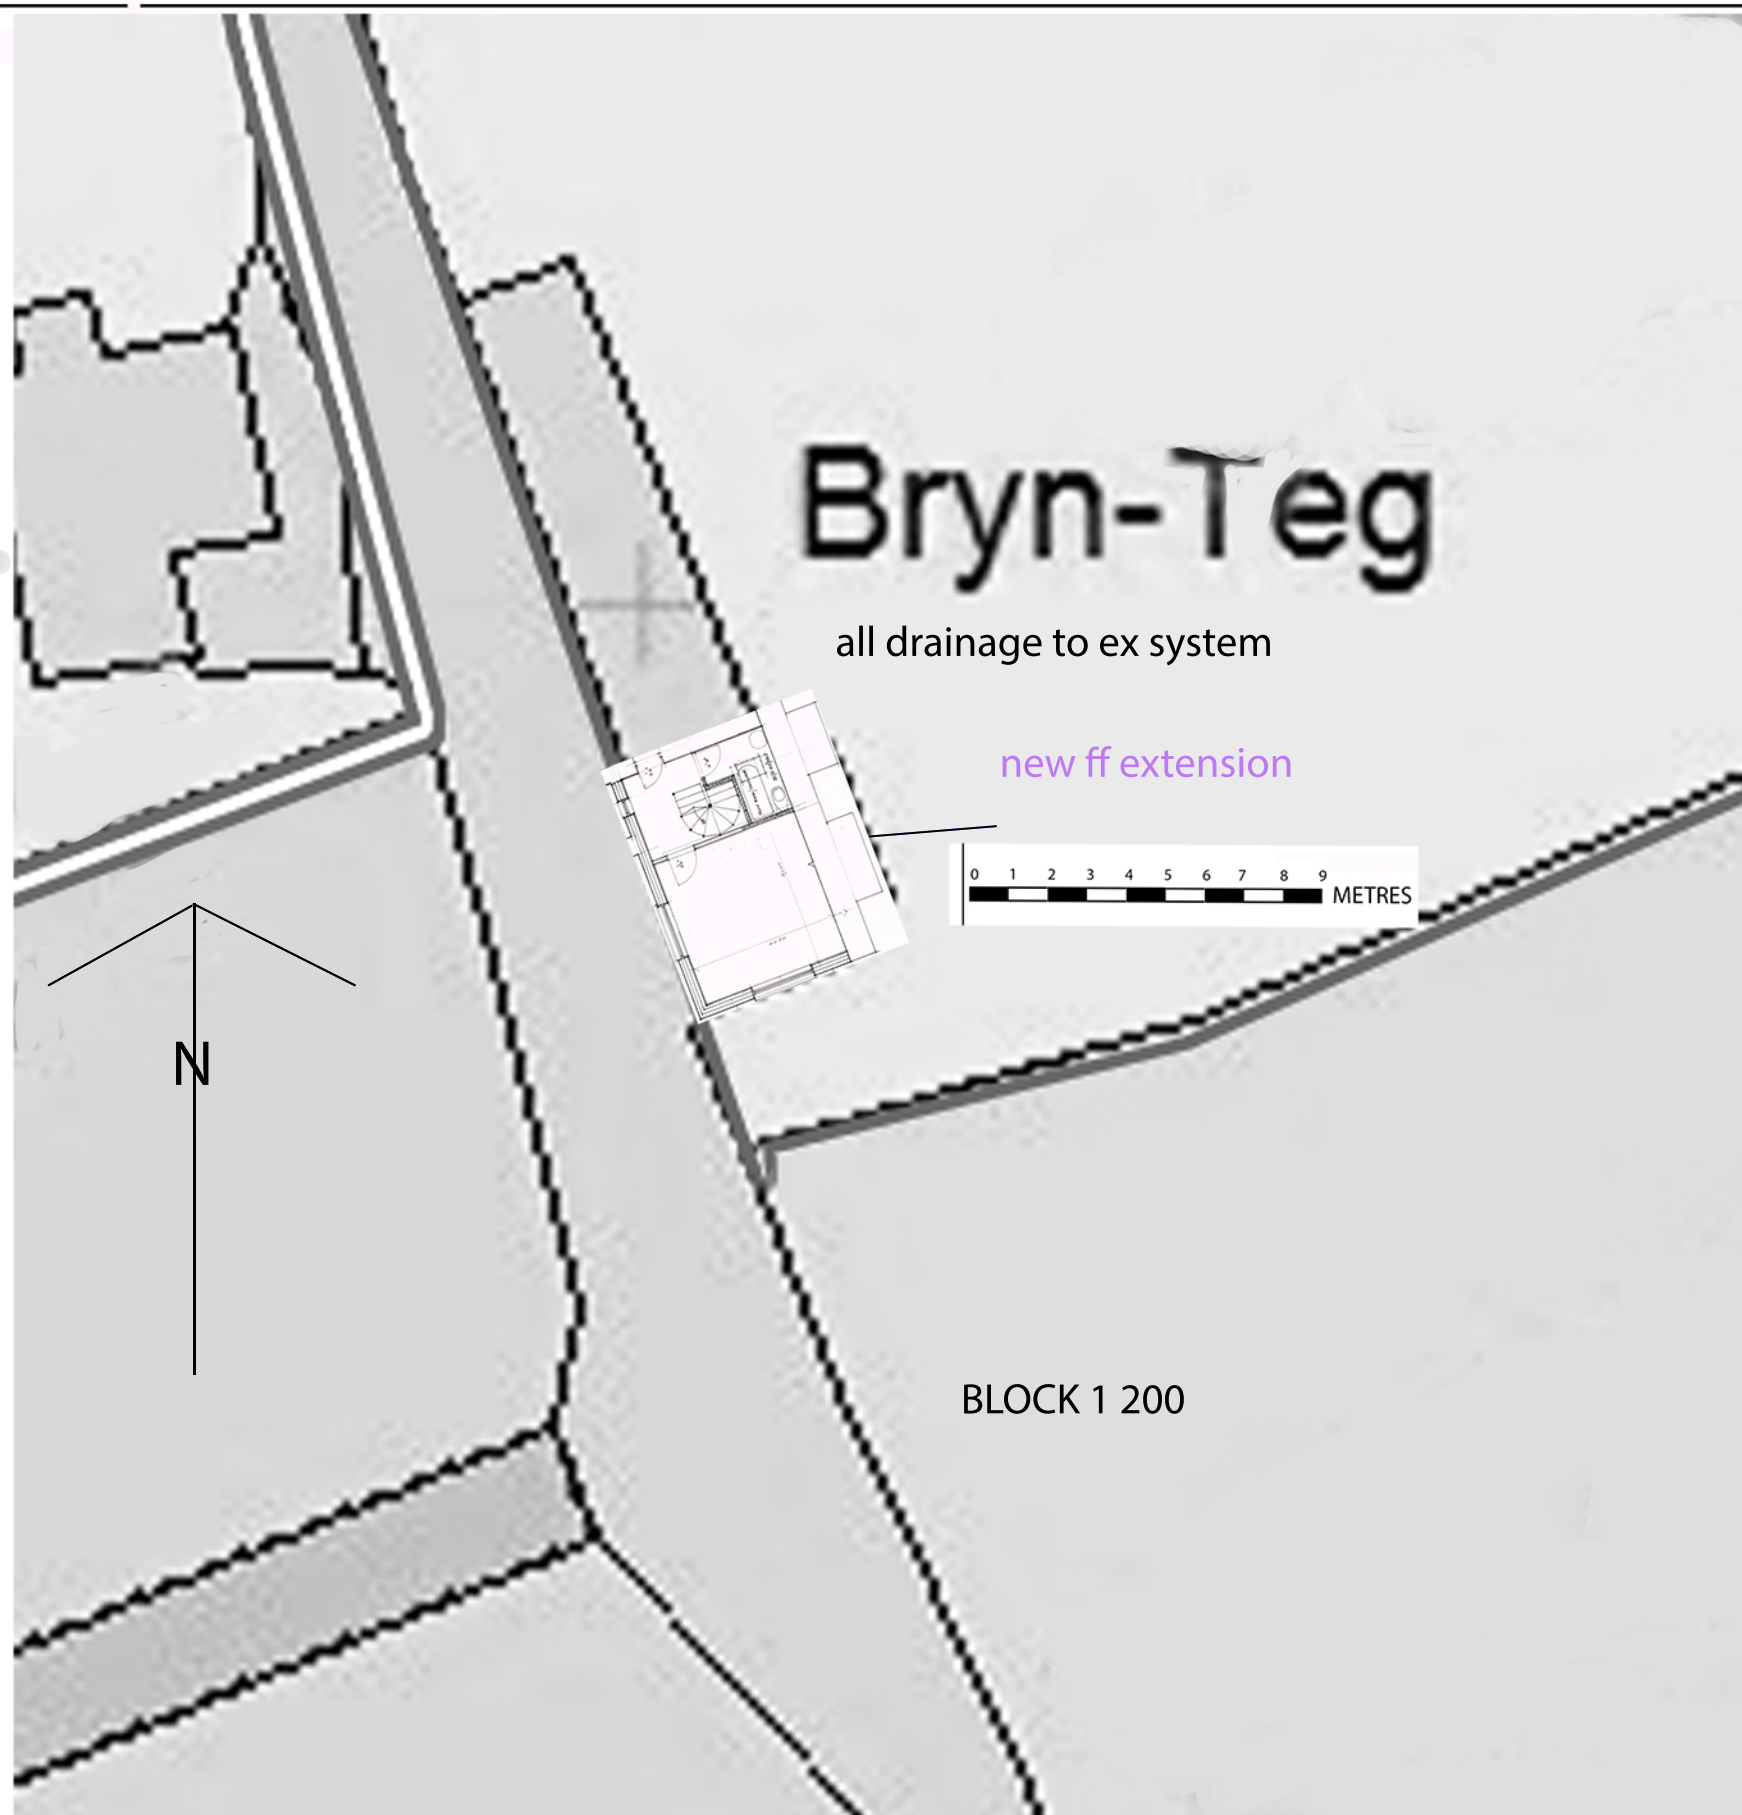

REVISIONS	
BRYN TEG THE DOWARD HR96 DZ	
extension to bryn teg LOCATION PLAN AND BLOCK PLAN	
drawing at A3	
DRAWING 14011901 A SCALEBAR	

THORPE & HUNTER
CHARTERED ARCHITECTS
PELHAM COTTAGE WHEATSTONE LANE LOWER LYDBROOK GLOS GL17 9DP
TELEPHONE: 01594860184
EMAIL: pipthorpe@btopenworld.com