


HEREFORDSHIRE COUNCIL
PLANNING SERVICES
DEVELOPMENT CONTROL
11 SEP 2020
To _____
Ack'd _____ File _____

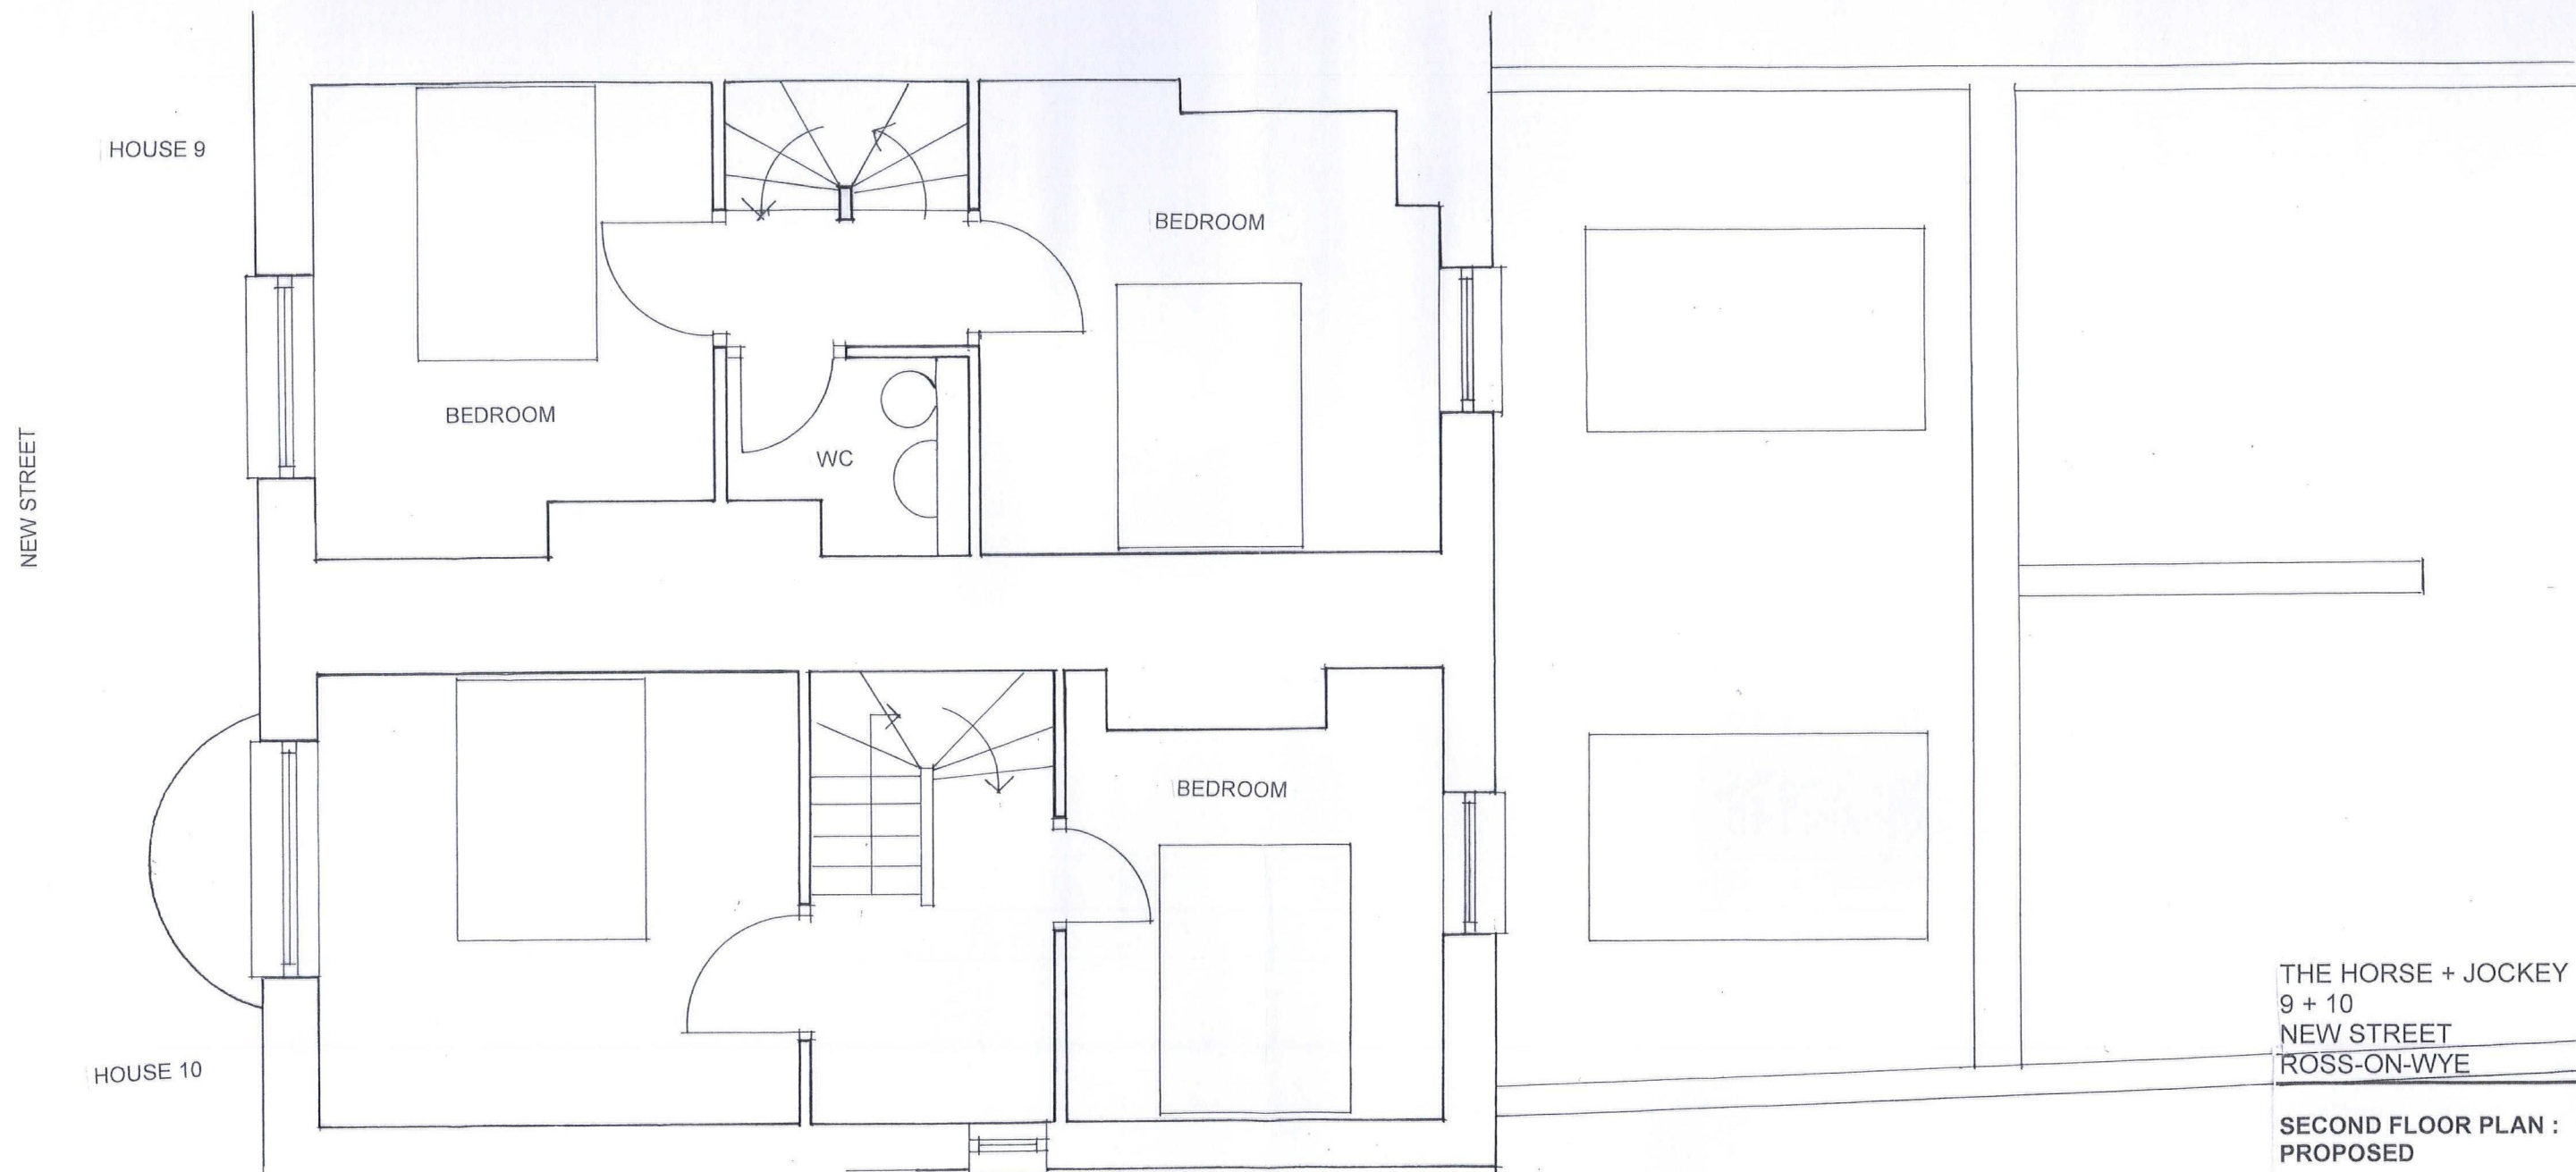

THE HORSE + JOCKEY
9 + 10
NEW STREET
ROSS-ON-WYE

**SECOND FLOOR PLAN :
PROPOSED**

1:50 @ A3 AUG 20 5286:14

Geoff Jones : Architect
53 Broad Street Ross-on-Wye
Herefordshire HR9 7DY
Phone 01989 769073
geoffjones@geoffjonesarchitect.co.uk
COPYRIGHT