


GENERAL NOTES


THIS DRAWING HAS BEEN PREPARED FOR PLANNING PURPOSES ONLY.

THIS DRAWING IS TO BE READ IN CONJUNCTION WITH THE FOLLOWING:



- 12585656 LP - LOCATION PLAN
- 12585656 BP - BLOCK PLAN
- 12585656 ESL - EXISTING SITE LAYOUT
- 12585656 ESE - EXISTING SITE ELEVATIONS
- 12585656 PSL - PROPOSED SITE LAYOUT 1:200
- 12585656 PSB - PROPOSED SITE LAYOUT 1:100
- 12585656 PSE - PROPOSED SITE ELEVATIONS
- 12585656 TRACK - TRACKING LAYOUT

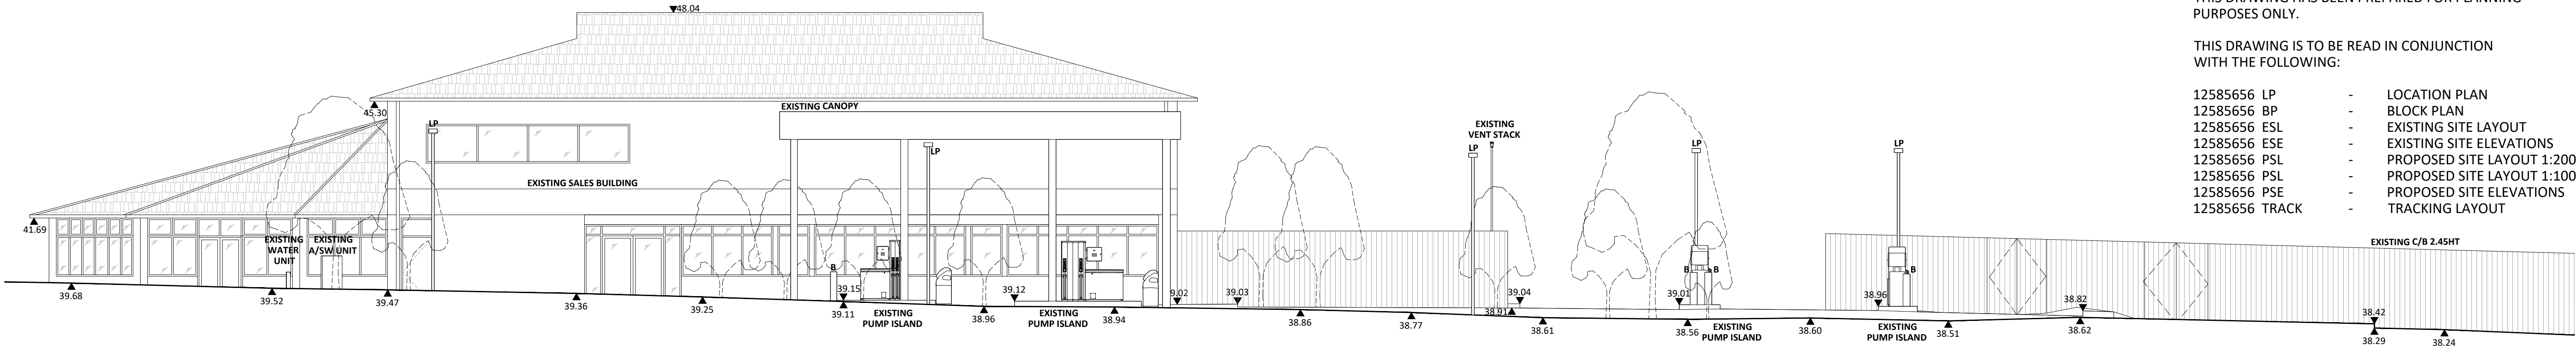


EXISTING SITE ELEVATION - A
SCALE : 1:100@A1

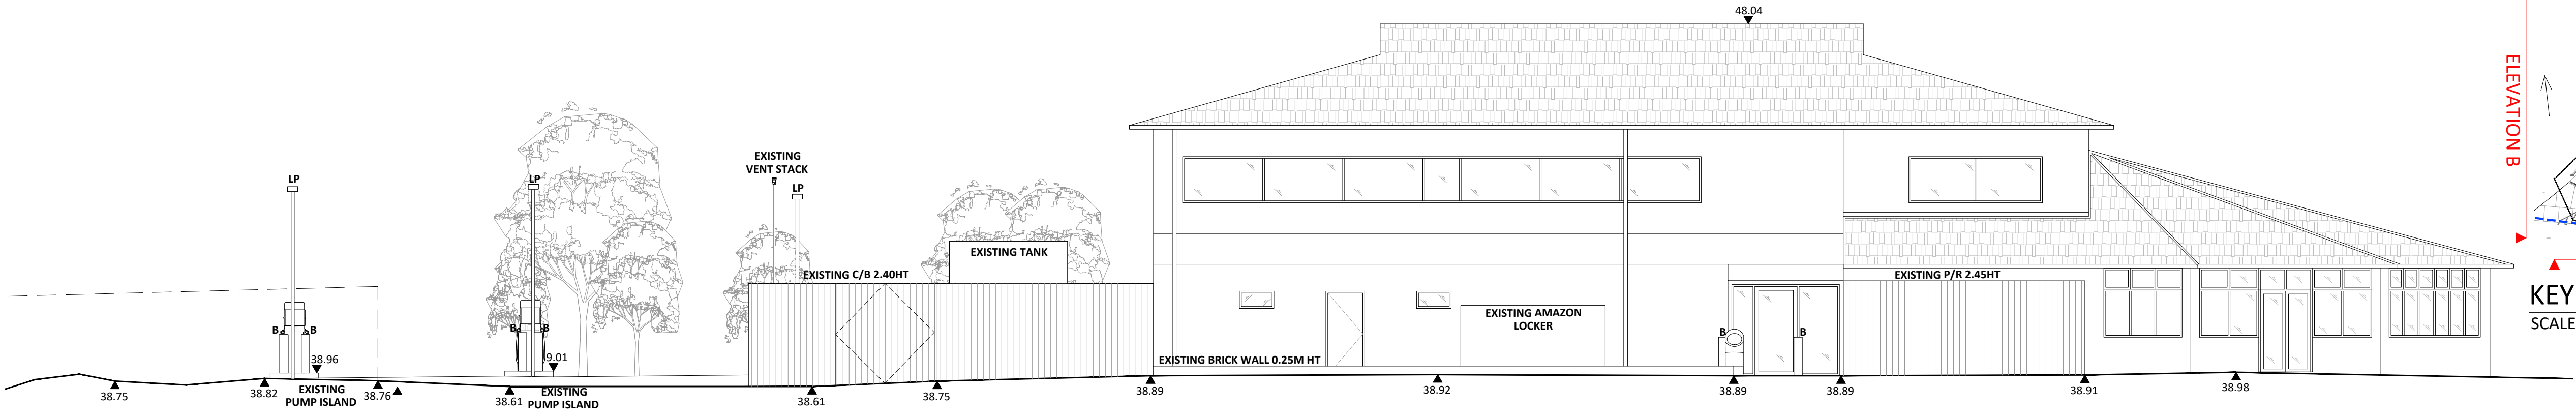


EXISTING SITE ELEVATION - C
SCALE : 1:100@A1

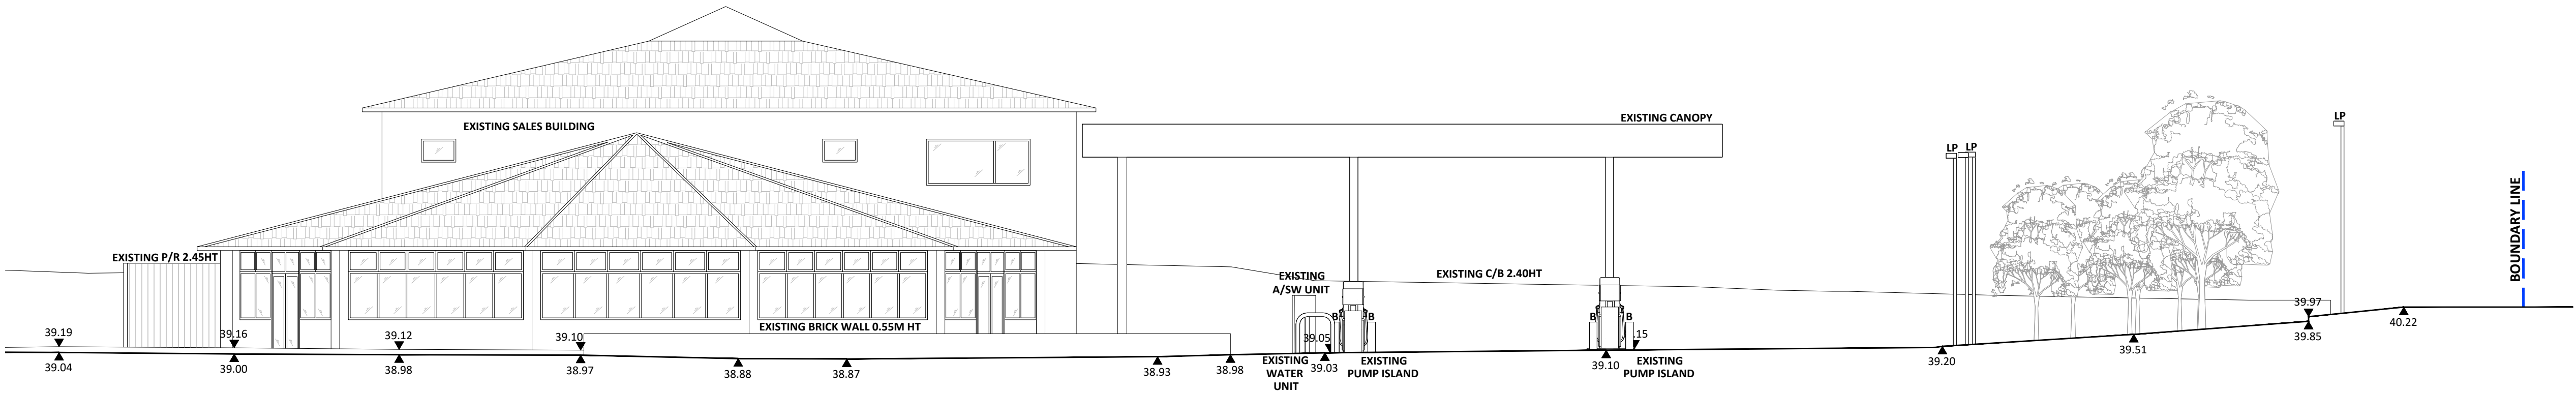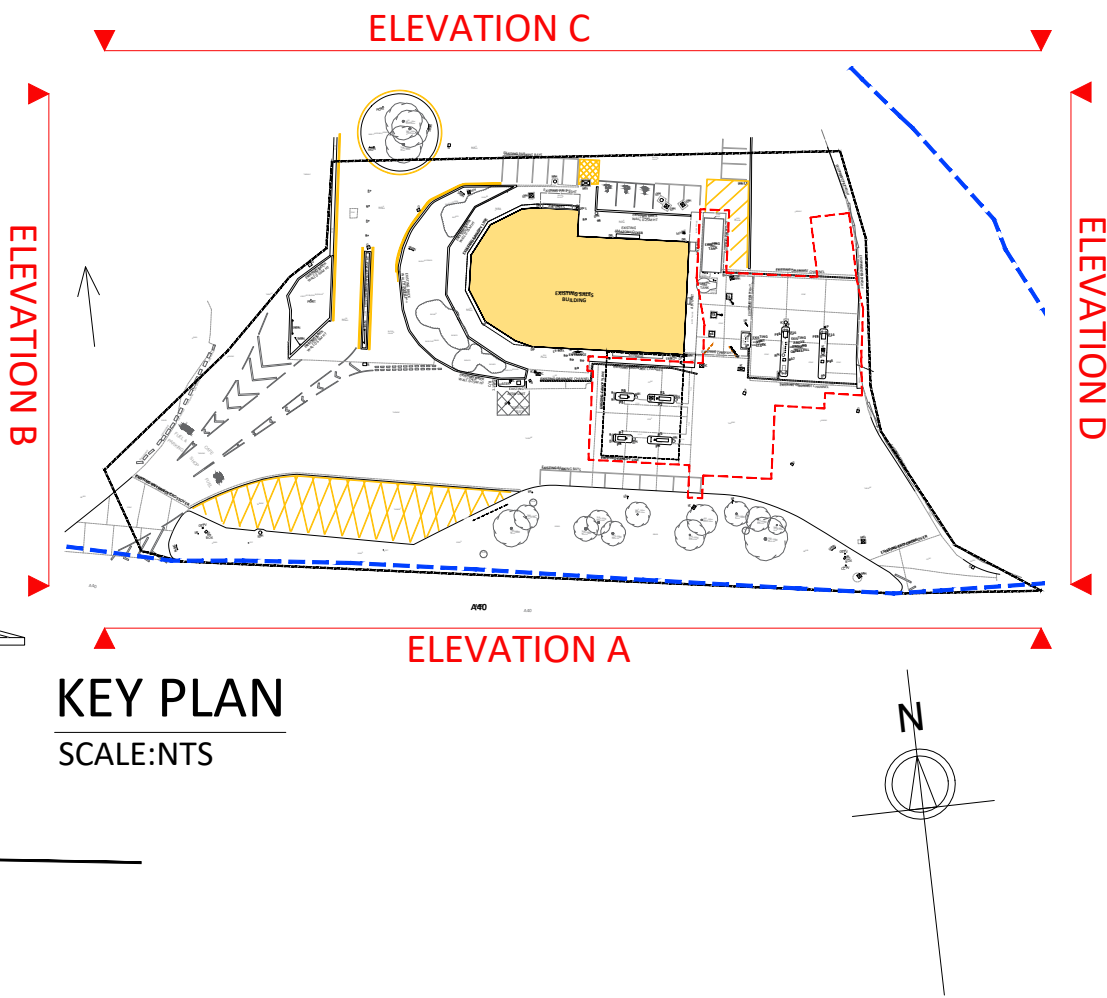

EXISTING SITE ELEVATION - B
SCALE : 1:100@A1

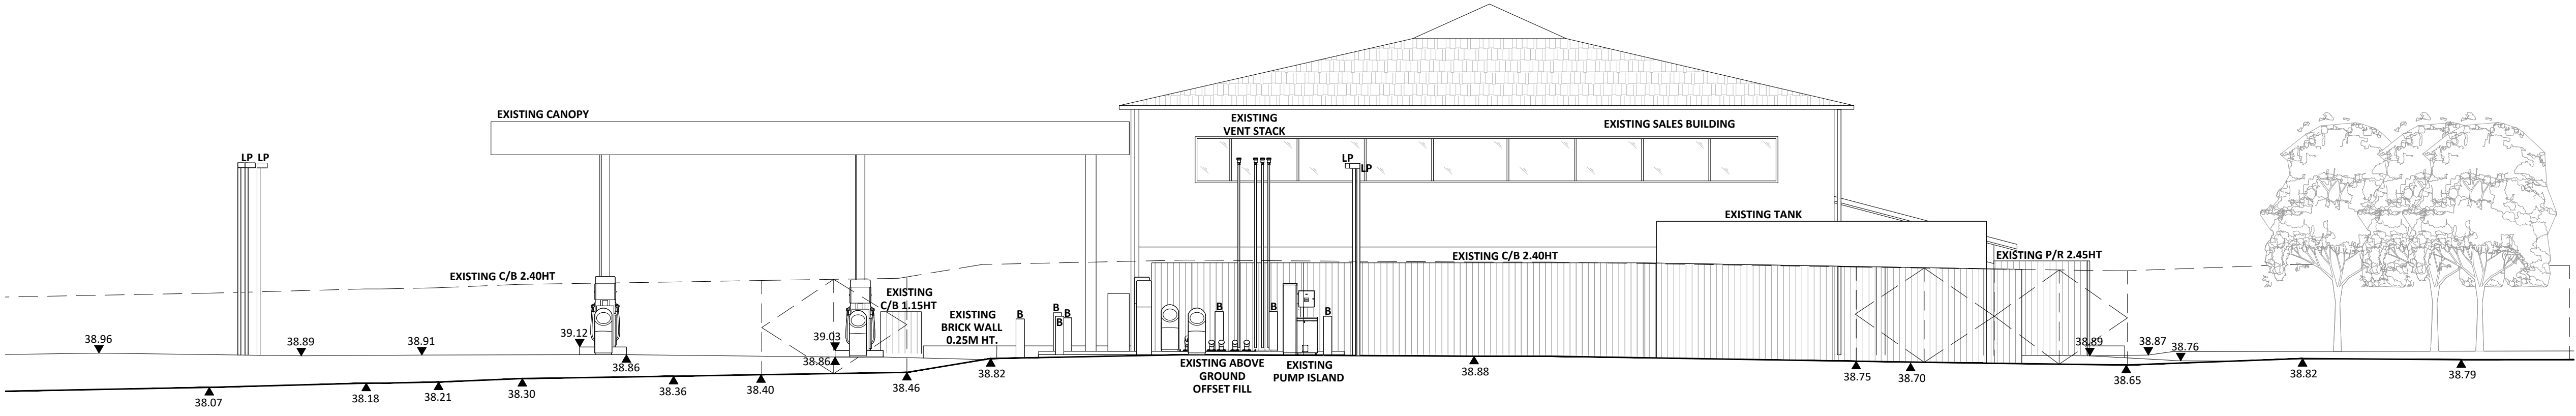

EXISTING SITE ELEVATION - D
SCALE : 1:100@A1

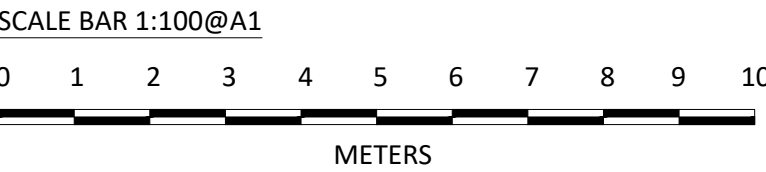

PROJECT MANAGERS :



DESIGNERS :



MBH Design Studio Ltd.
Brook House, Apex Court, Camphill Rd, West Byfleet, KT14 6SQ
www.mbhtd.com t: 01932 352 727 f: 01932 351 545

PHASE : PLANNING

REV	DATE	BY

PROJECT : SHELL SYMONDS YAT
A40 NORTHBOUND, WHITCHURCH
HEREFORDSHIRE, HR9 6DP

TITLE : EXISTING SITE ELEVATIONS



SHELL UK OIL PRODUCTS LTD.
SHELL CENTRE, YORK ROAD,
LONDON, SE1 7NA
UNITED KINGDOM

DRAWN BY :	JP/NB	SCALE :	1:100@A1
DATE :	14.11.2024	PLOT DATE :	14.11.2024
CAD FILE :	E:\ARCHIVE\14487\DRAWING\SYMONDS YAT 12585656-PLG-24		

DWG No :	12585656	ESE	24
----------	----------	-----	----