


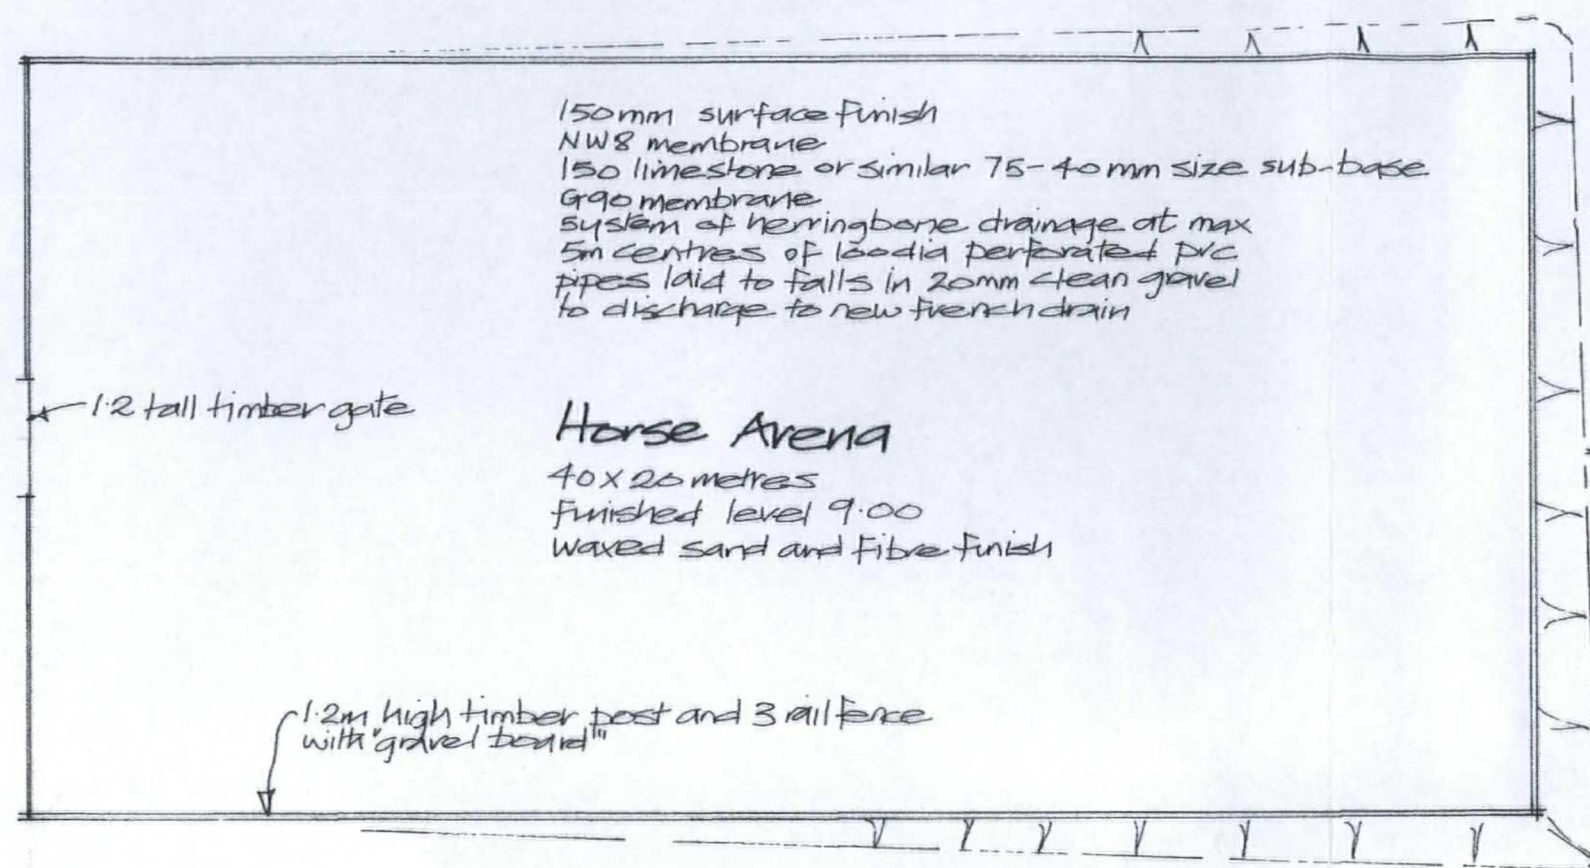

Proposed


+ 9.08 + 8.98 + 8.96 + 8.94 + 8.73

grid of levels 40x20m.



+ 8.91 + 8.89 + 8.88 + 8.86 + 8.74

existing levels related to 10.00 datum see drg 1274-5

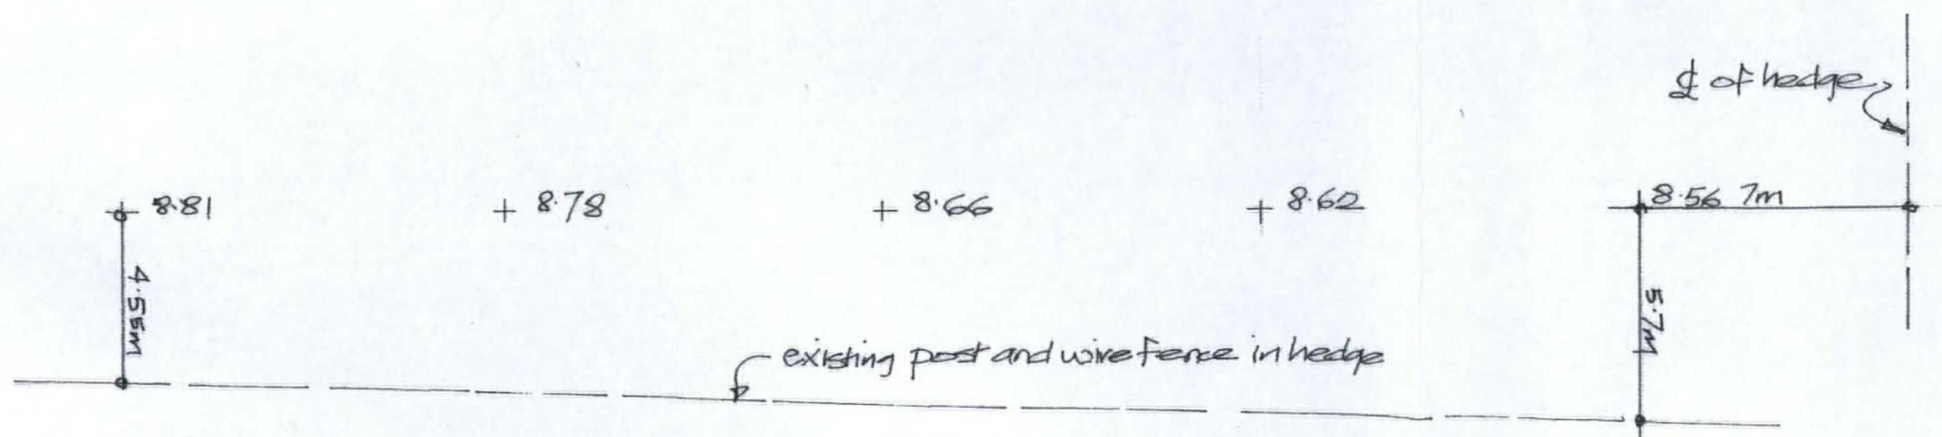

Existing

Proposed Horse Arena
Hill Farm Leys Hill
Existing and Proposed Plans

0 2 4 6 8 10 12 14 16 18 20
20 metres @ 1:200 Original A3 size

Scale 1:200 June 2016

1274-6