





- GENERAL NOTES**
1. DO NOT SCALE.
 2. THE CONTRACTOR IS TO CHECK AND VERIFY ALL BUILDINGS AND SITE DIMENSIONS AND LEVELS, INCLUDING SEWER INVERT LEVELS, BEFORE WORKS START ON SITE. THE CONTRACTOR IS TO COMPLY IN ALL ASPECTS WITH THE CURRENT BUILDING LEGISLATION, BRITISH STANDARDS, BUILDING REGULATIONS ETC.
 3. POSITIONS OF EXISTING SERVICES/STATUTORY UNDERTAKERS APPARATUS ADJACENT TO OR CROSSING PROPOSED EXCAVATIONS ARE TO BE CHECKED BY THE CONTRACTOR PRIOR TO STARTING WORK.
 4. THIS DRAWING IS TO BE READ IN CONJUNCTION WITH AND CHECKED AGAINST ALL OTHER DRAWINGS/ENGINEERING DETAILS, SPECIFICATION AND ANY STRUCTURAL, GEOTECHNICAL OR OTHER SPECIALIST DOCUMENT PROVIDED. ANY ANOMALY OR CONTRADICTION BETWEEN ANY OF THE ABOVE IS TO BE REPORTED TO EDW SOUTH WALES.
 5. THIS DRAWING IS SCHEMATIC FOR CLARITY ONLY. POSITIONS OF PIPE RUNS AND MANHOLES MAY VARY ON SITE DUE TO SITE CONDITIONS.
 6. SUBJECT TO GARDEN AREAS TO BE BROKEN UP PRIOR TO TOP-SOLING.

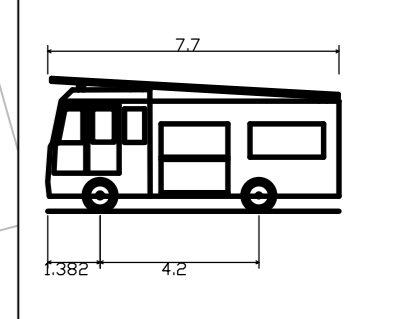

Bennis Sabre Fire Tender (LWB)	7.70m
Overall Length	7.70m
Overall Width	2.40m
Overall Body Height	2.50m
Min Body Ground Clearance	0.55m
Track Width	8.00m
Lock to lock time	8.00m
Kerb to Kerb Turning Radius	7.40m

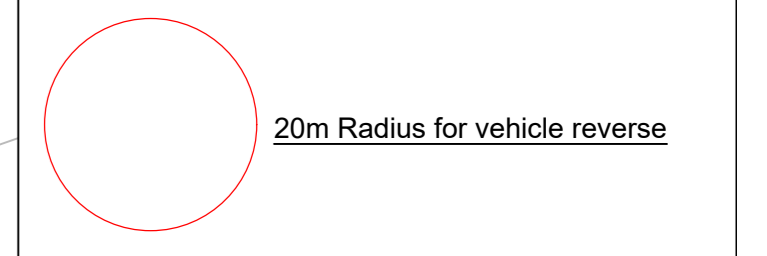

PH 22.12.2021 Tracking updated to suit revised layout.
 PH 19.12.2021 Tracking updated to suit revised layout.
 PH 14.10.2021 Tracking updated to suit revised layout.
 PH 21.05.2021 Tracking updated.
 Revisions

Project: Hildersley Farm
 Ross on Wye

Client:

Drawing: Fire Appliance Tracking
 Sheet 2

Scale: 1:250 @ A0 Date: Jan 2021 Drawn by: JF
 Drawing No: 10284-110-02 Rev: P4

PHOENIX DESIGN PARTNERS LTD.
 Unit 8, Westbury Garage, Westbury, Wiltshire, BA13 2JN
 Tel: 01753 83999 Fax: 01753 83999
 email: enquiries@phoenixp.co.uk www.phoenixp.co.uk

Use Three Main Core Business Plans (Use Book Provisions)
 Use Three Main Core Business Plans (Use Book Provisions)
 Use Three Main Core Business Plans (Use Book Provisions)

This drawing is the copyright of Phoenix Design Partnership Ltd. No liability will be accepted for amendments by others in either the printed or digital format.

Dwg Status: PRELIMINARY