


FACING MATERIALS STRATEGY

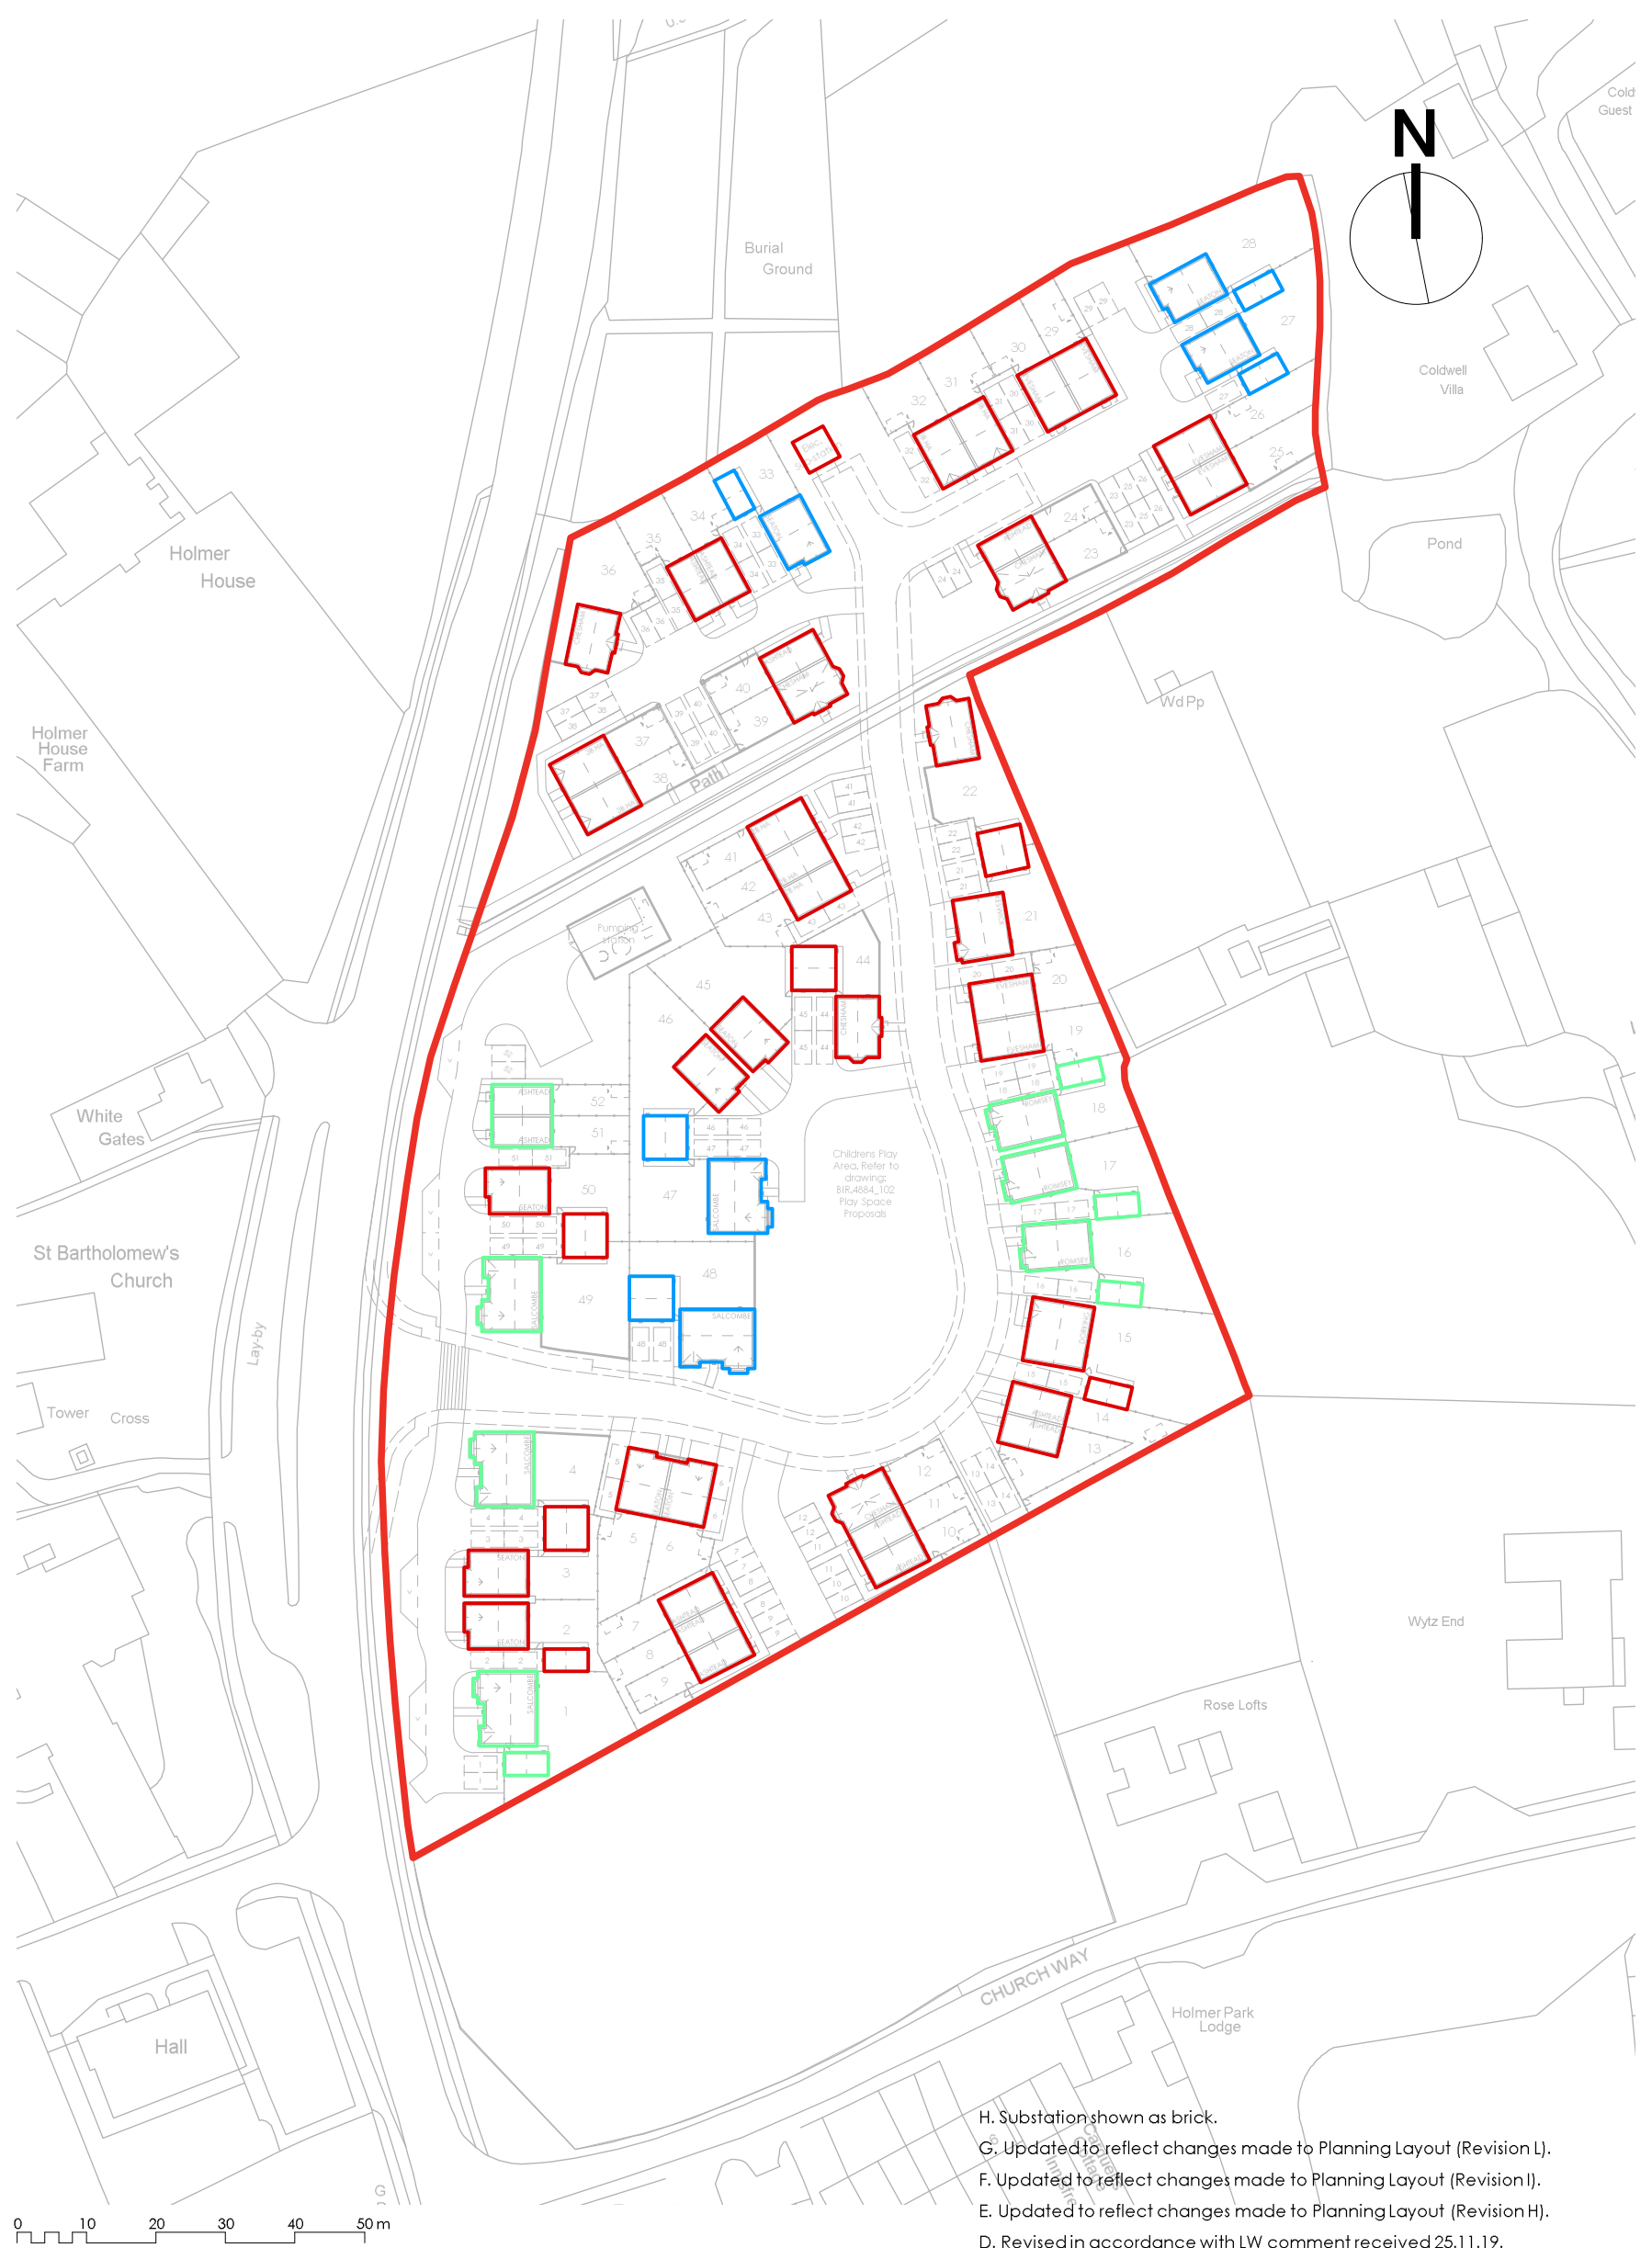

- Brick - Ibstock Western Red Multi with chocolate brown mortar and detail brick as Cheddar Red
- Recon Stone- Bekstone, colour Grey
- Knauf Marmorit smooth render - off white

H. Substation shown as brick.	BM 06.03.20
G. Updated to reflect changes made to Planning Layout (Revision L).	BM 05.03.20
F. Updated to reflect changes made to Planning Layout (Revision I).	HP. 10.12.19
E. Updated to reflect changes made to Planning Layout (Revision H).	HP. 05.12.19
D. Revised in accordance with LW comment received 25.11.19. plots 51-52 shown as recon stone	BM. 25.11.19
C. Updated to reflect changes made to Planning Layout (revision F).	BM. 22.11.19
B. Revised in accordance with LW comments 16.09.19. Garages to plots 1,15,16,17,27,28,46,48/47 & 52 updated to match dwelling facing treatment.	BM. 16.09.19
A. Revised in accordance with LW comments 10.09.19. Plots 27,28, 33 & 46 shown as render. Plot 45 shown as brick.	BM. 11.09.19
Amendments	By Date

PLANNING

Job No/Drawing No 13347/3170H	Job Title Holmer, Hereford	 <small>MASTERPLANNING. ARCHITECTURE. URBAN DESIGN.</small>
Scale 1:1000	Date 09/09/19	
Drawn PG/BM	Drawing Title Facing Materials Strategy Plan	
All Dimensions to be checked on site OS Licence No: -		

pad Design Ltd - The Tobacco Factory - Raleigh Road - Bristol BS3 1TF - Tel.0117 9530059 - www.pad-design.com