





FRONT ELEVATION

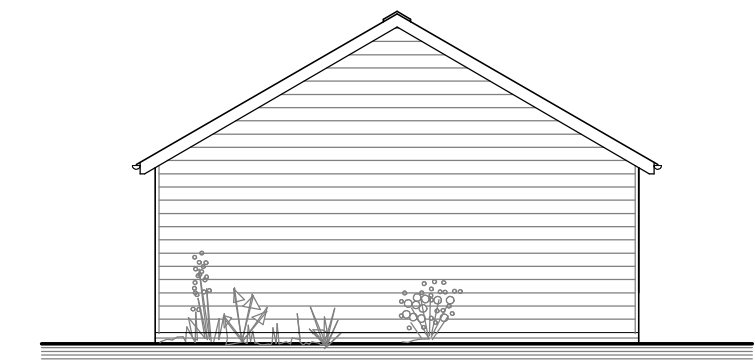

SIDE ELEVATION




SIDE ELEVATION - garage

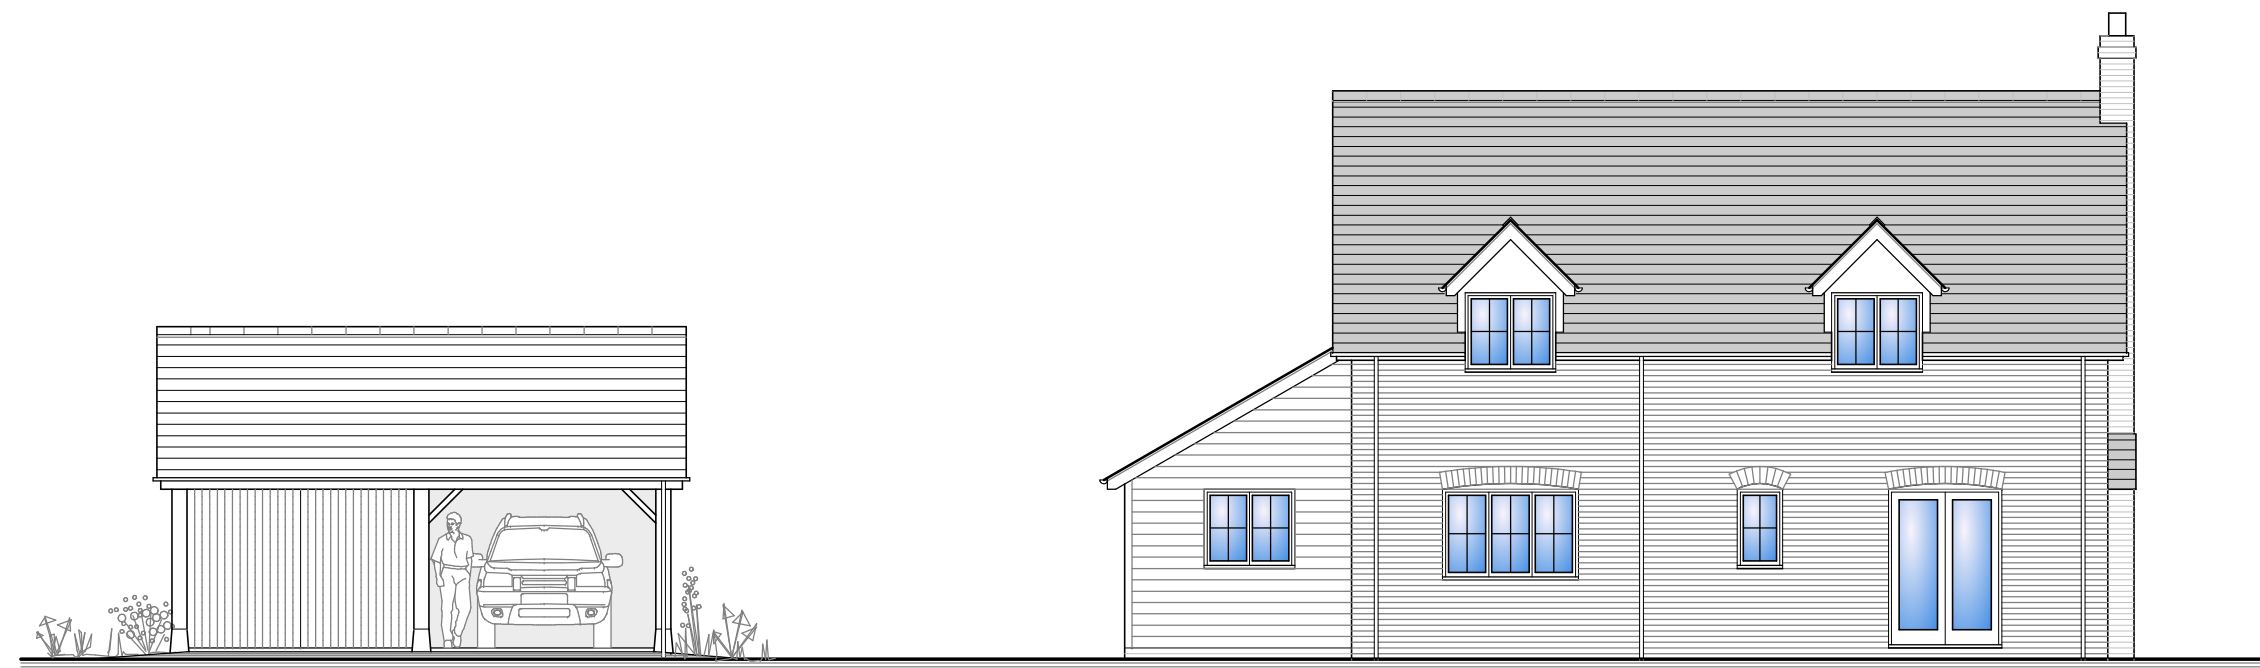



REAR ELEVATION



SIDE ELEVATION

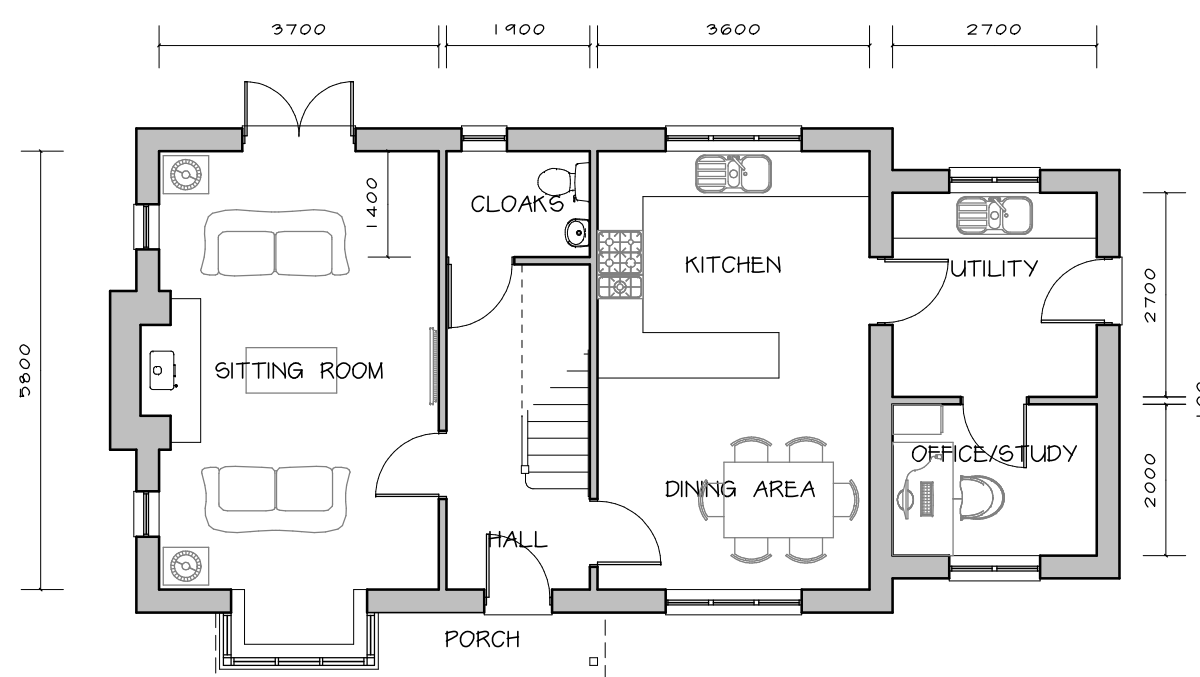


GROUND FLOOR PLAN

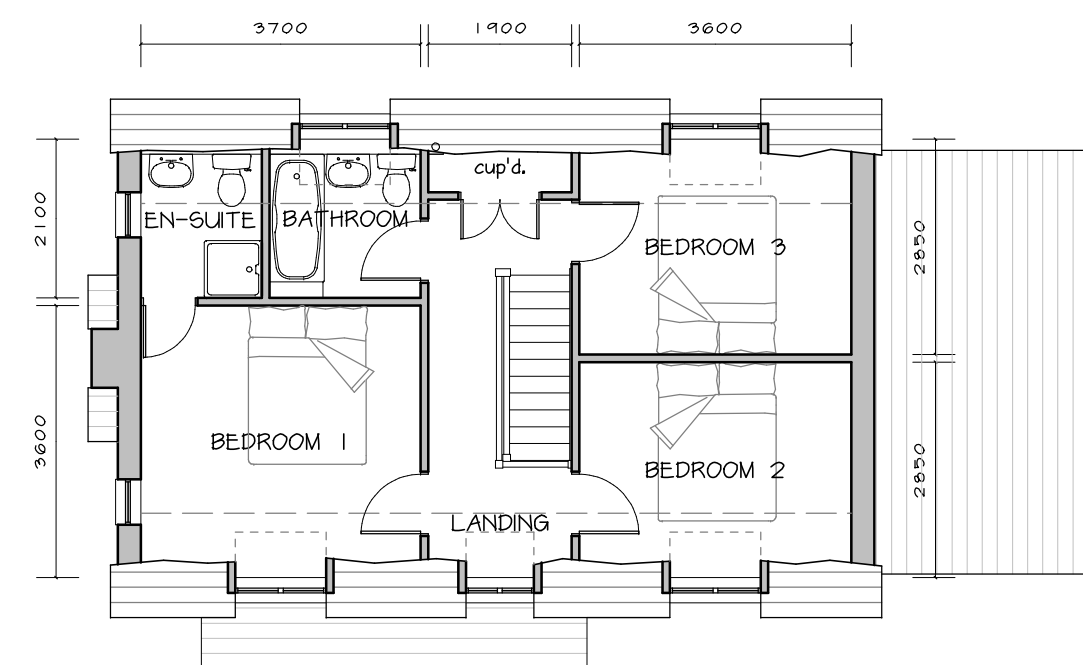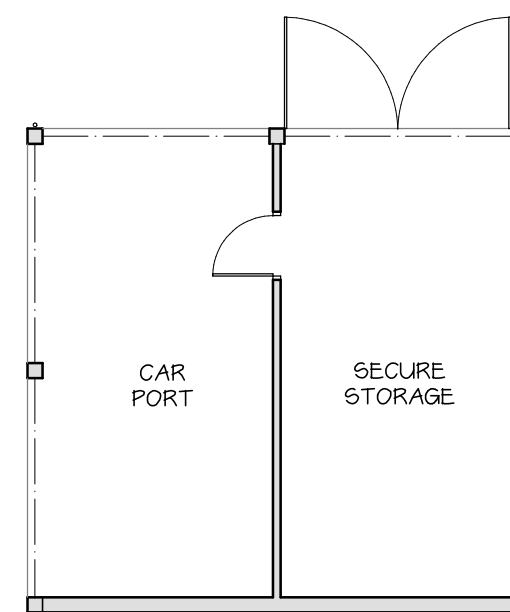

FIRST FLOOR PLAN

Scale as stated when printed at A2

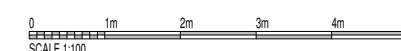


1:100 INDICATIVE SCHEME DRAWING OF DWELLING

OLD HALL, HATFIELD, LEOMINSTER,  
HEREFORDSHIRE, HR6 0SF  
proposed dwelling and detached garage  
for Mr & Mrs M Bufton

jan. 20

191101/03

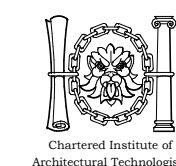

**ANDREW LAST**  
M. C. I. A. T.  
BUILDING CONSULTANT  
ARCHITECTURAL TECHNOLOGIST

Brookside Cottage  
Knapton Green, Herefordshire. HR4 8ER  
tel: 01568 720337. mob: 07977 299848  
email: alast47@gmail.com