




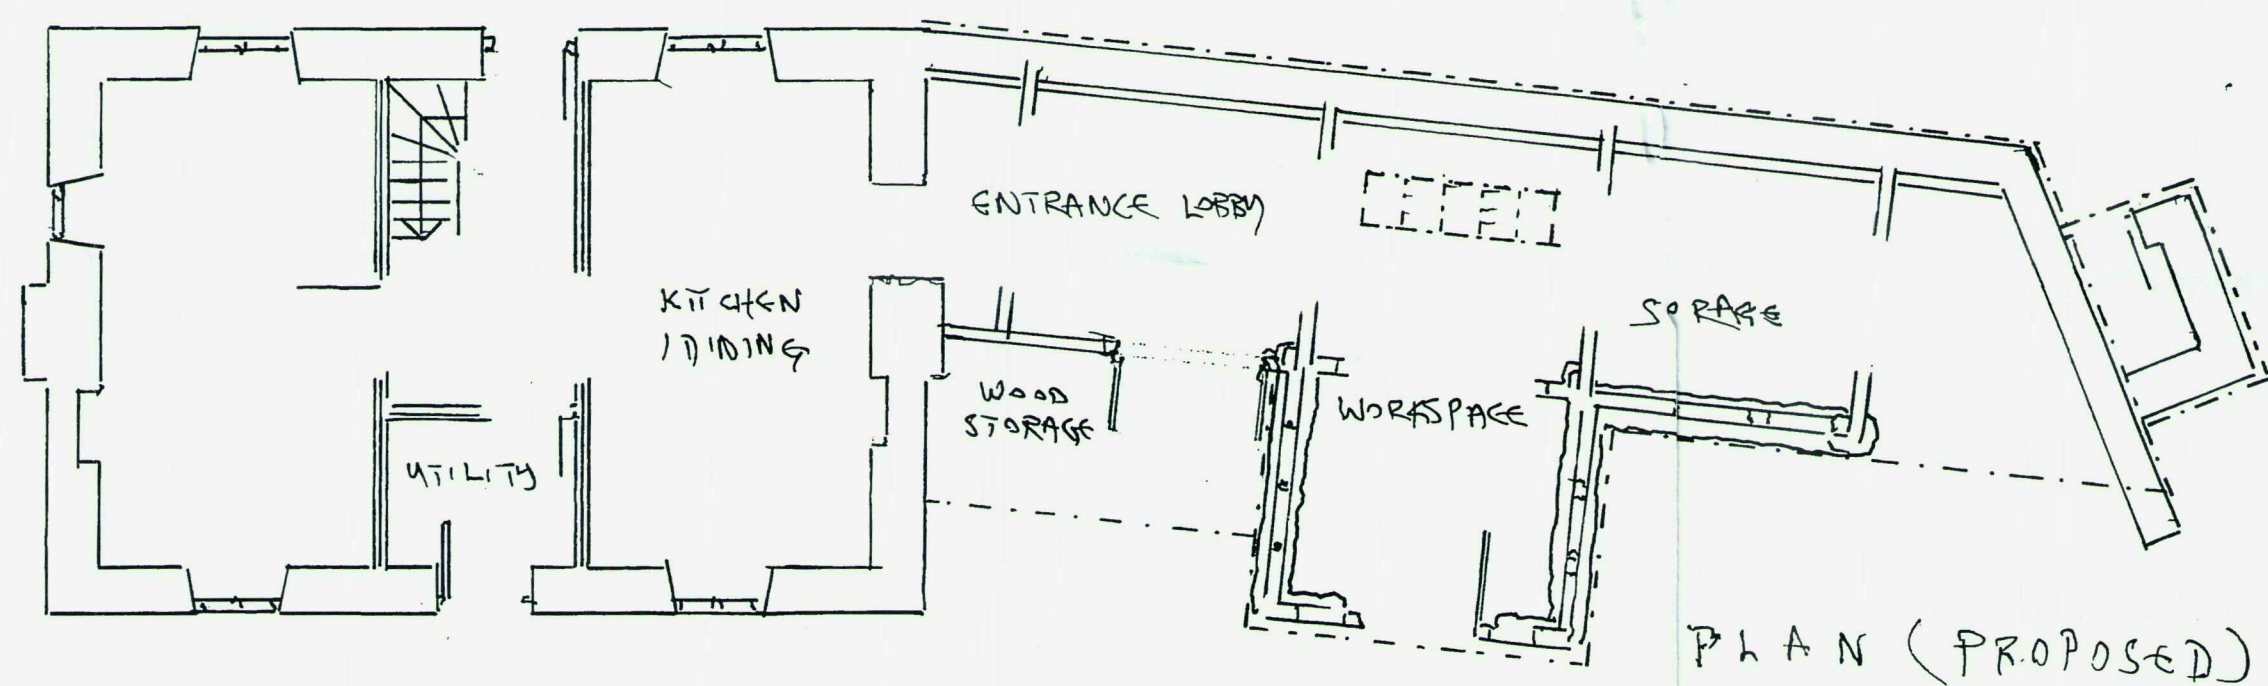


PLAN (PROPOSED)

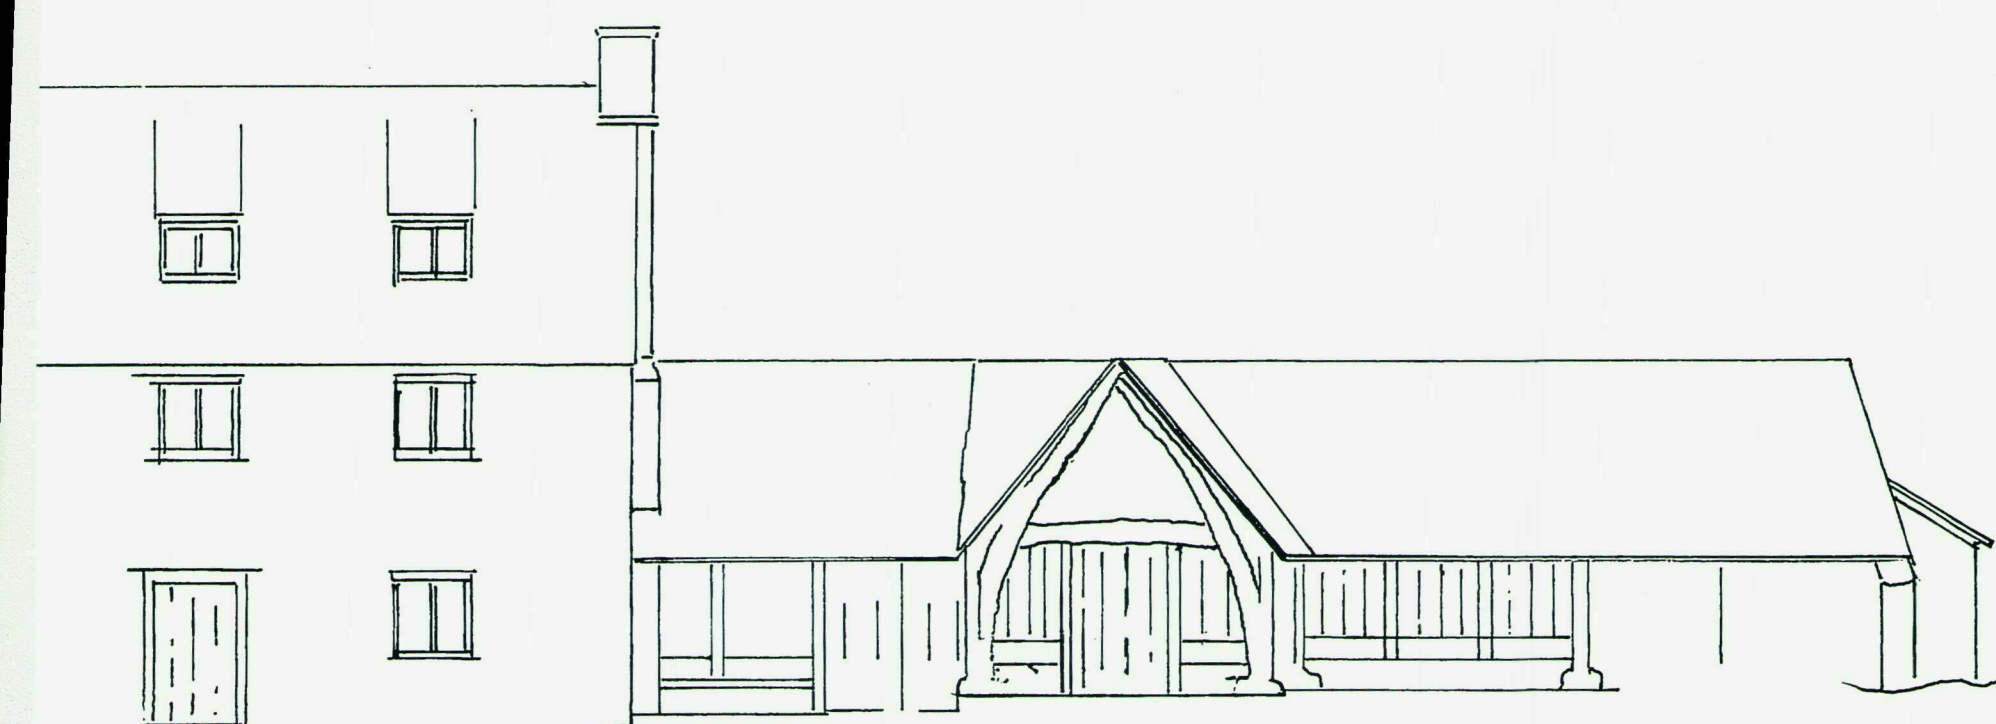

EAST ELEVATION (PROPOSED)

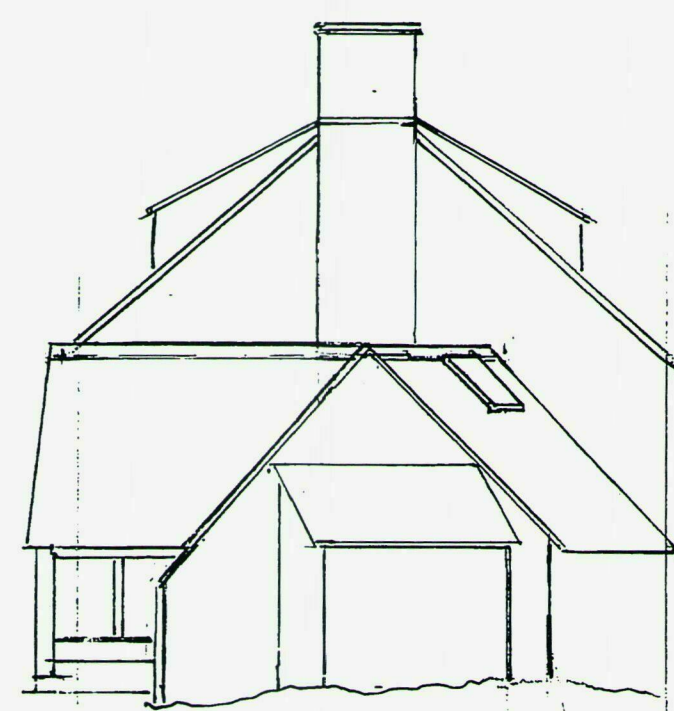


NORTH ELEVATION (PROPOSED)

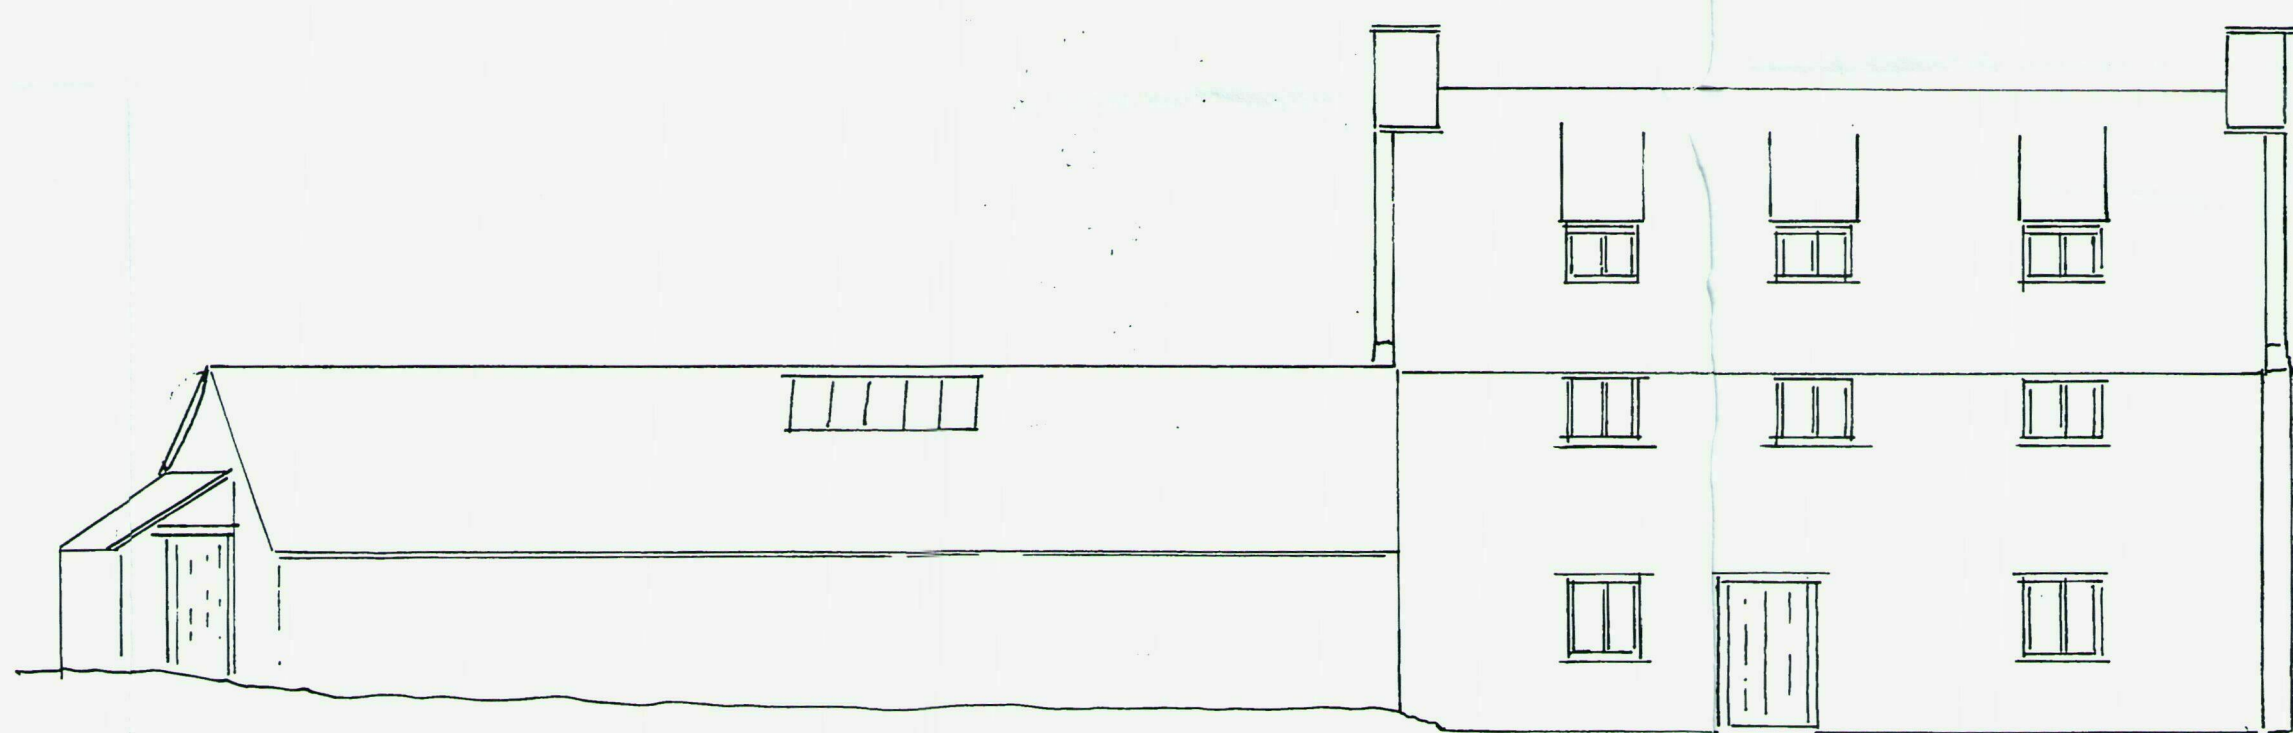


WEST ELEVATION (PROPOSED)




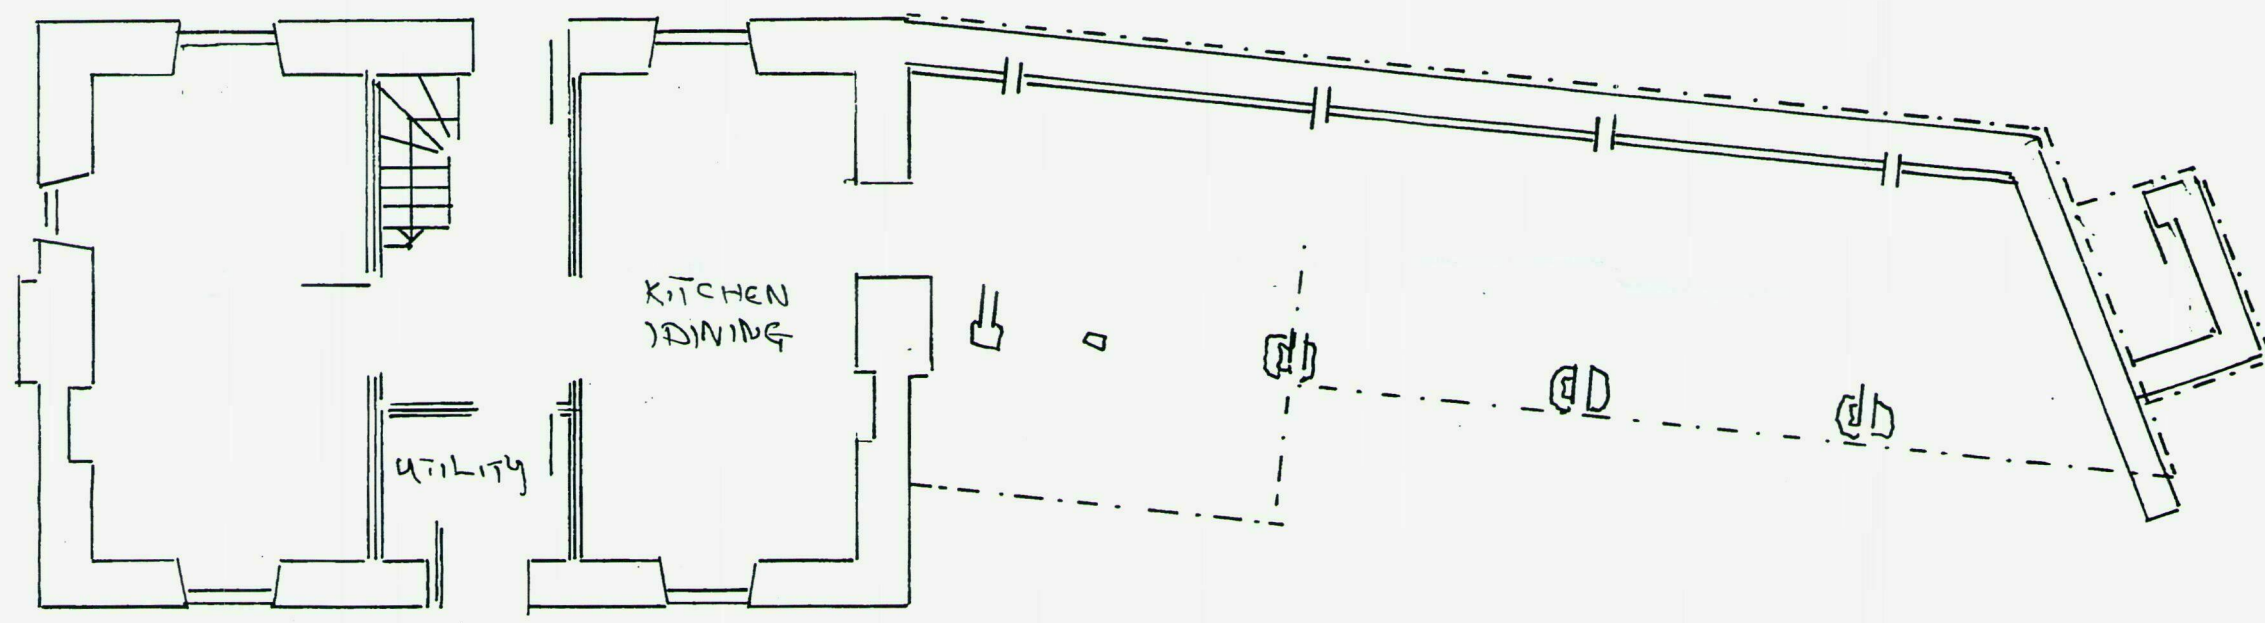

PLAN (EXISTING)

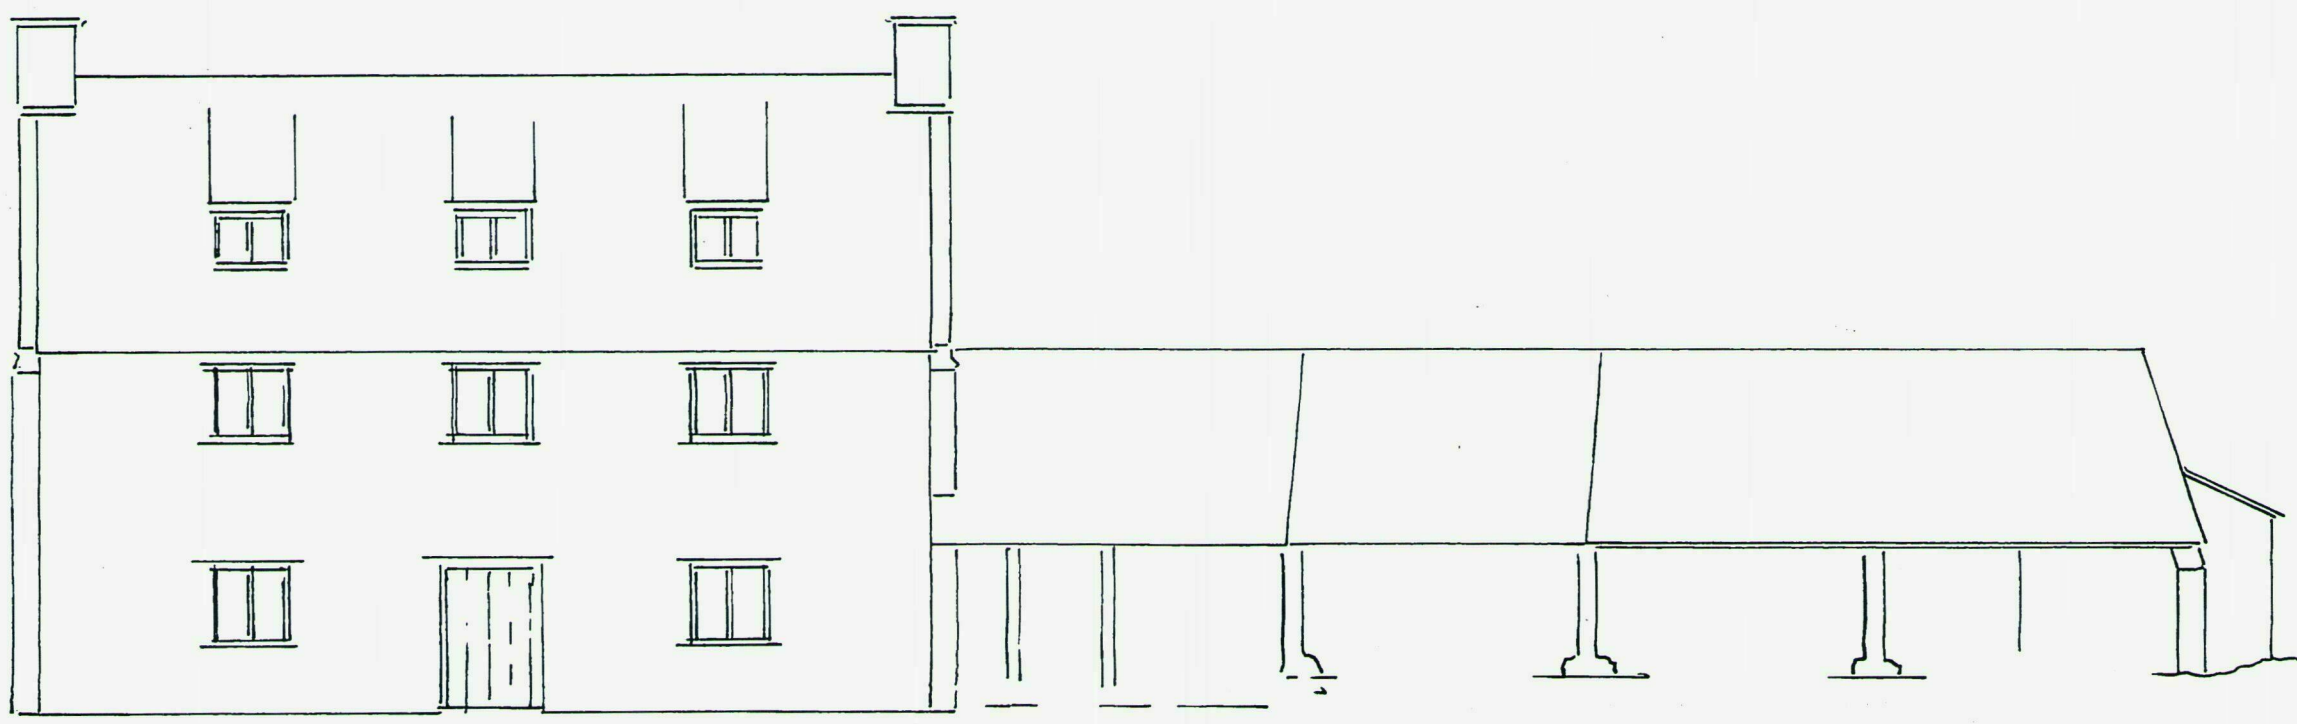

EAST ELEVATION (EXISTING)

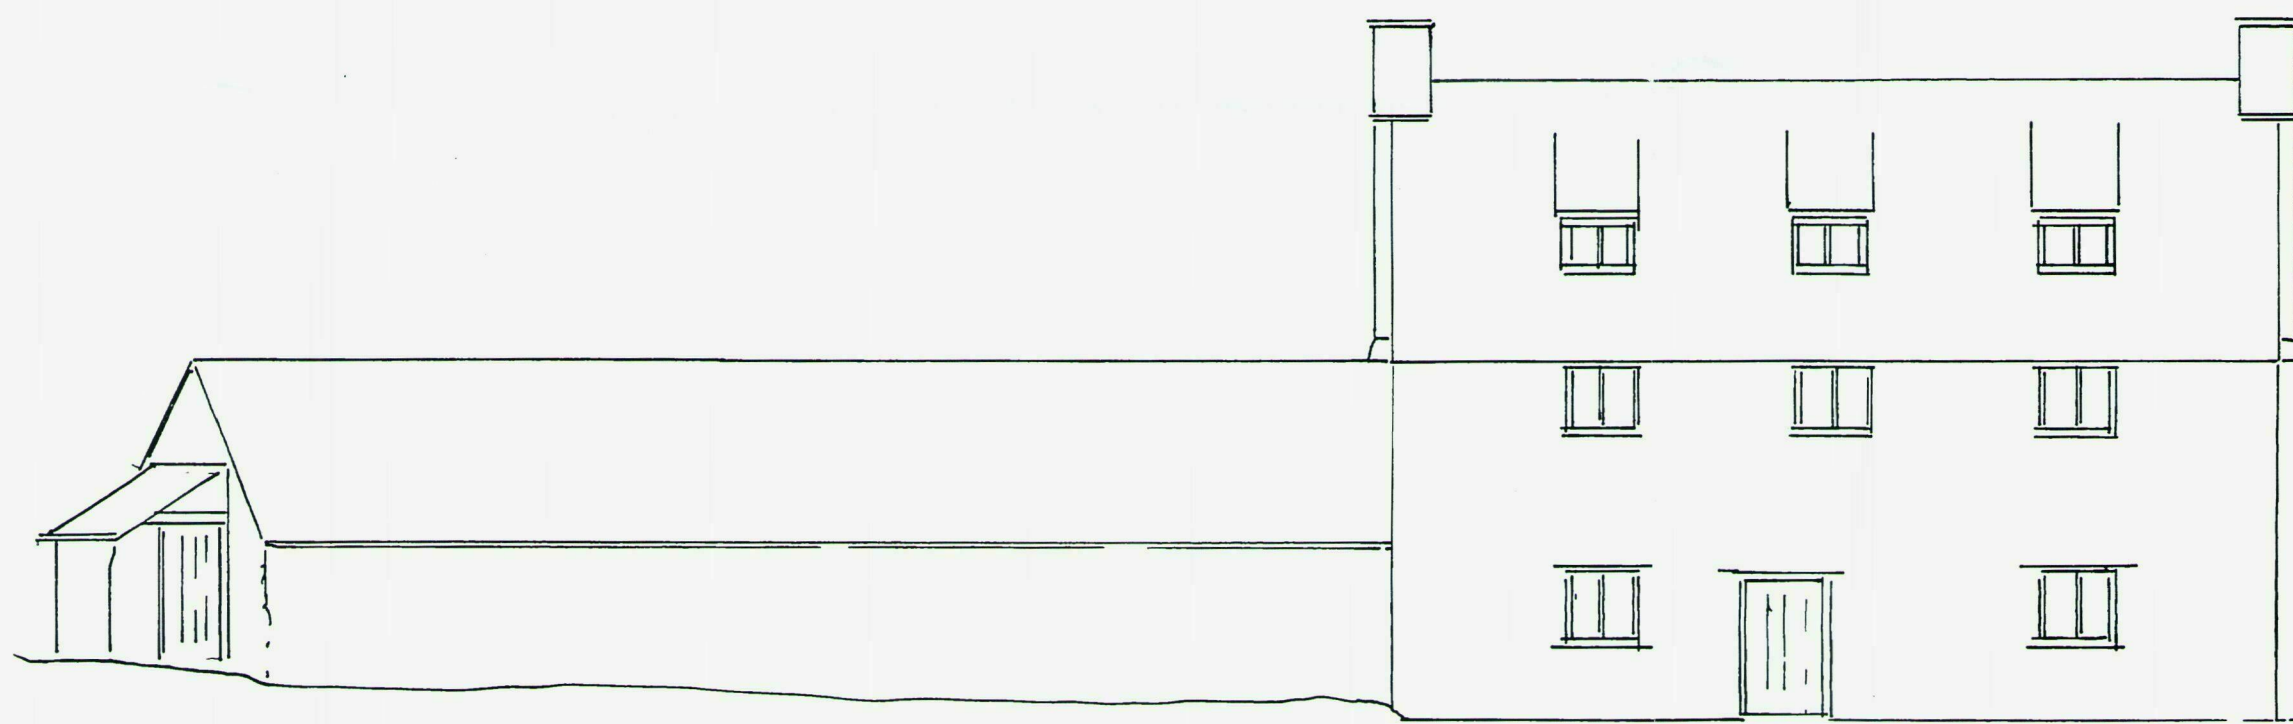

WEST ELEVATION (EXISTING)