



Revisions:

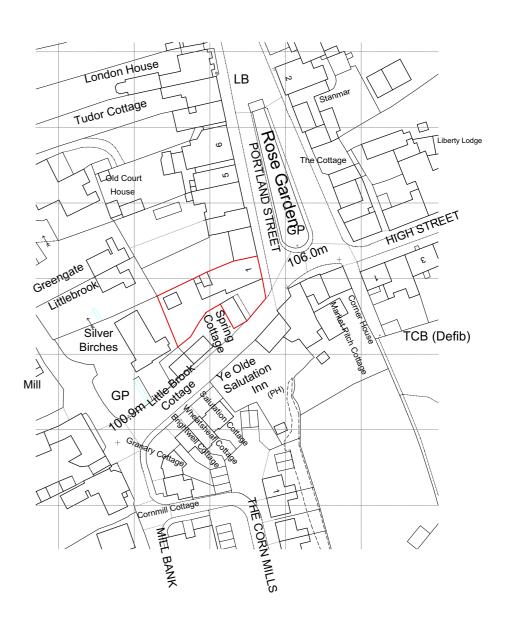

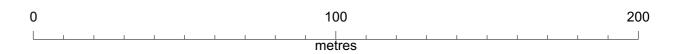

Location Plan 1:1250 @ A2 © Crown copyright 2023 Ordnance Survey 100053143



Client: Mrs J WhitmarshBryanJob: Jules Restaurant, Portland House, WeobleyArchiTitle: Site and Location PlansThe NScale: As ShownShobaDate: October 2023ShobaDrawing No: 2371/04Tel/F

Bryan Thomas Architectural Design Limited The Malt House Shobdon, Leominster Tel/Fax 01568 708238