


Colour-coated standing seam zinc roofing with matching upstand and flashings

Black metal guttering and downpipes

Painted timber structure on brick base with painted timber casement windows and doors

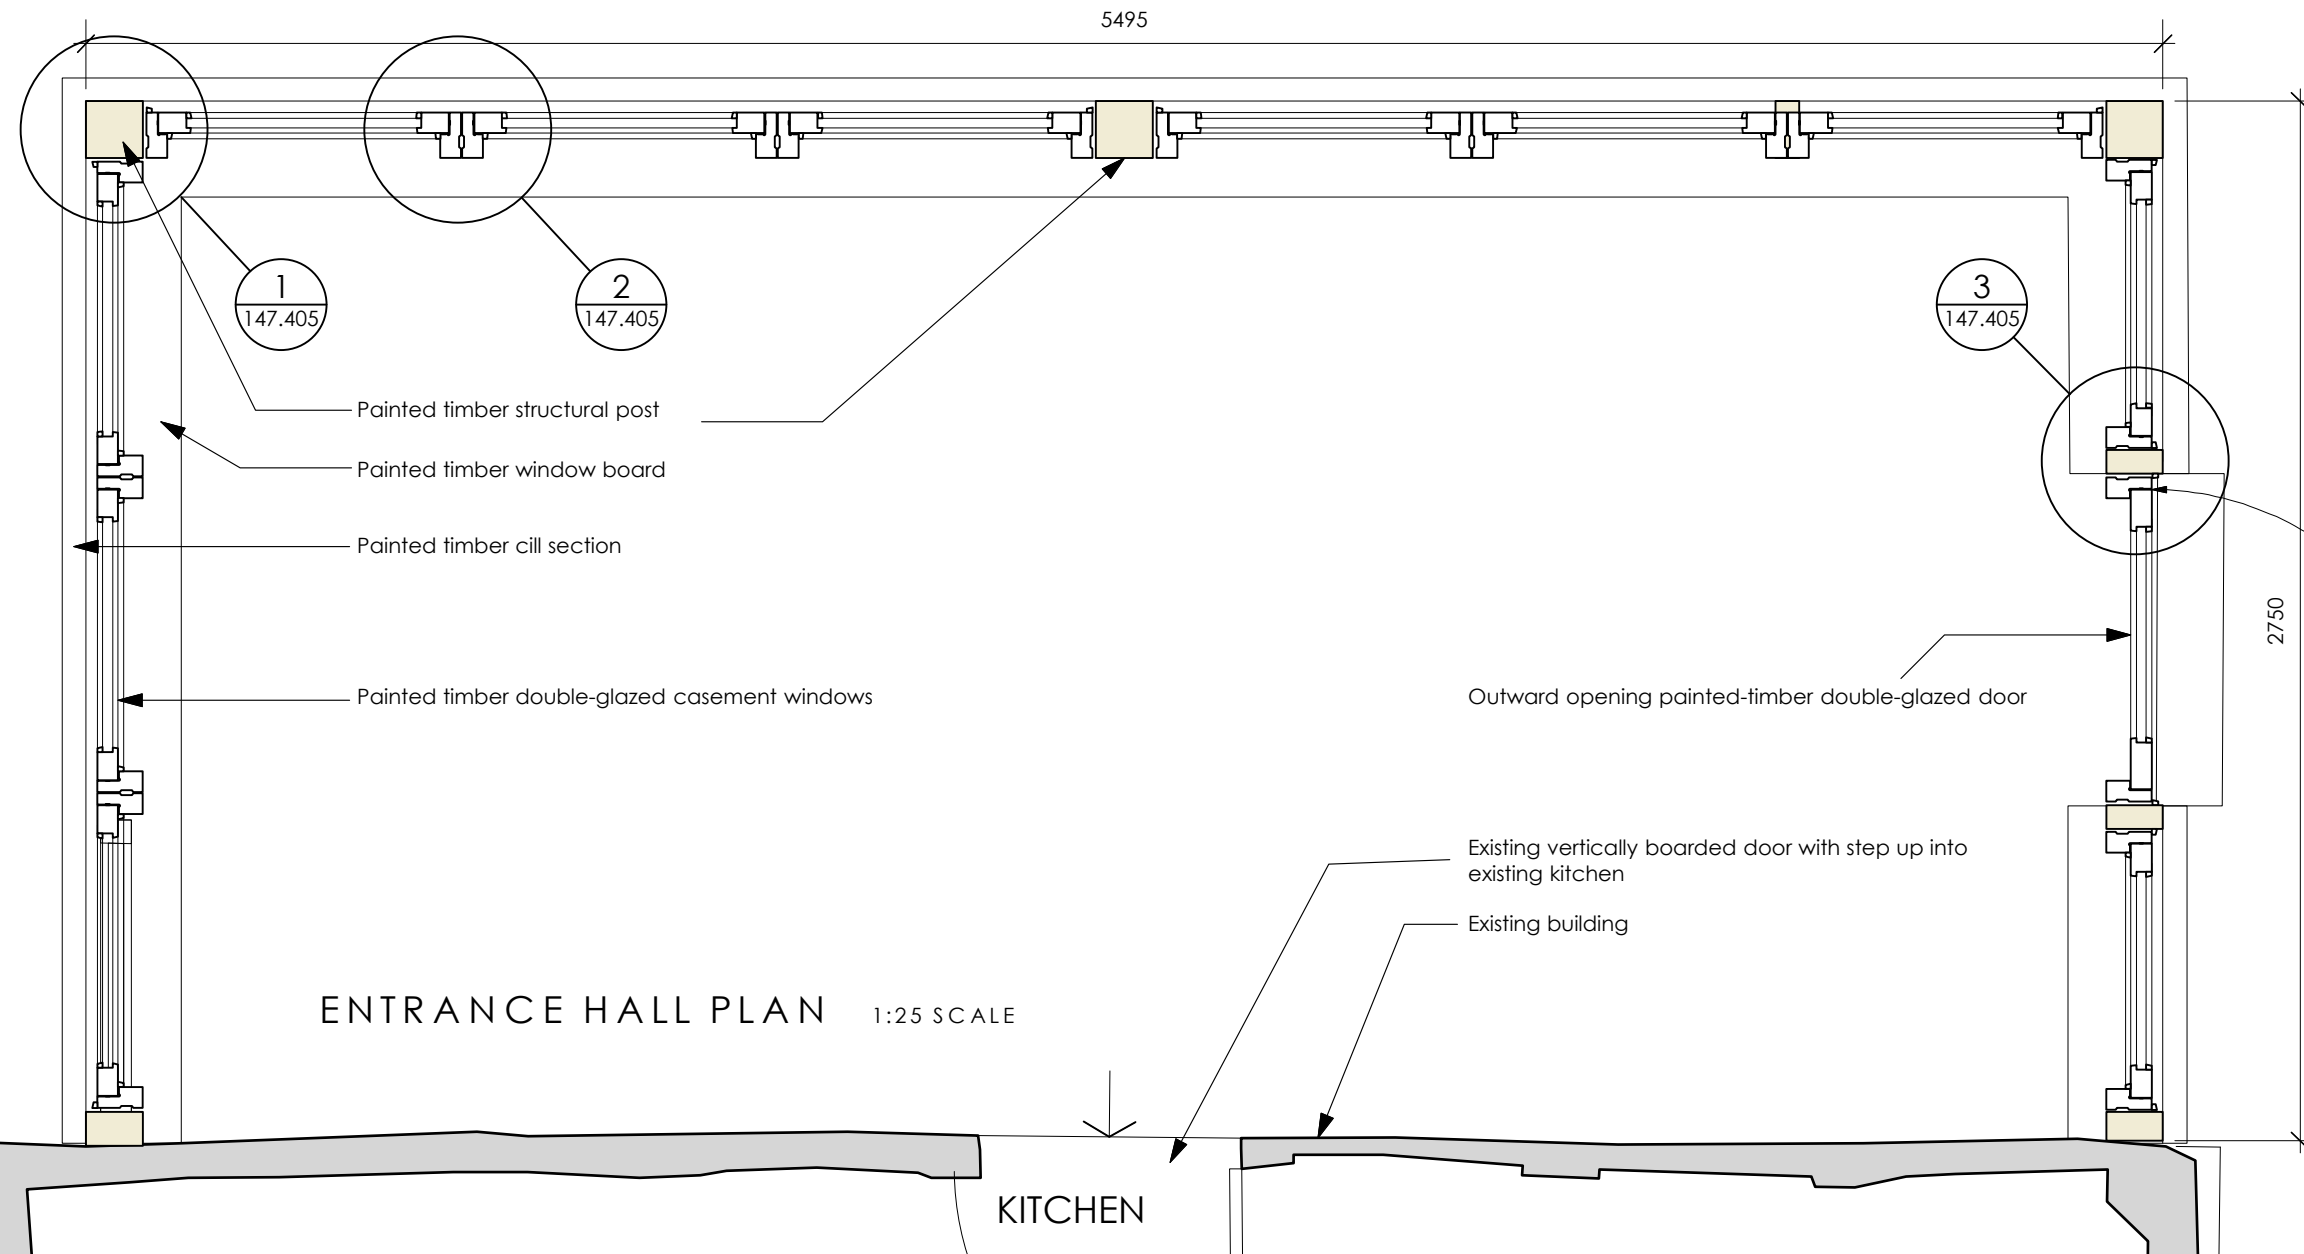

ENTRANCE HALL PLAN 1:25 SCALE

KITCHEN

Paul Rogers R.I.B.A.

11, The Grove, Cheltenham, GL52 6SX.

T. 01 242 523415 M. 07986472970 E. paul@rogers417.co.uk

Client

Mr J Nicholls

Project Address

Pegs Farm Staplow HR8 1NW

Project Description

Proposed Alterations and Improvements

Drawing Title

Proposed New Entrance Plan and Elevations - East Wing

Rev	Date	Notes
A	04:03:21	First issue
Scale		
1 : 25 & 50 @ A3		
Drawing No.		Rev.
147.404		A