



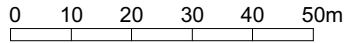

Location Plan (existing)  
scale 1:1250




Block Plan (proposed)  
scale 1:500

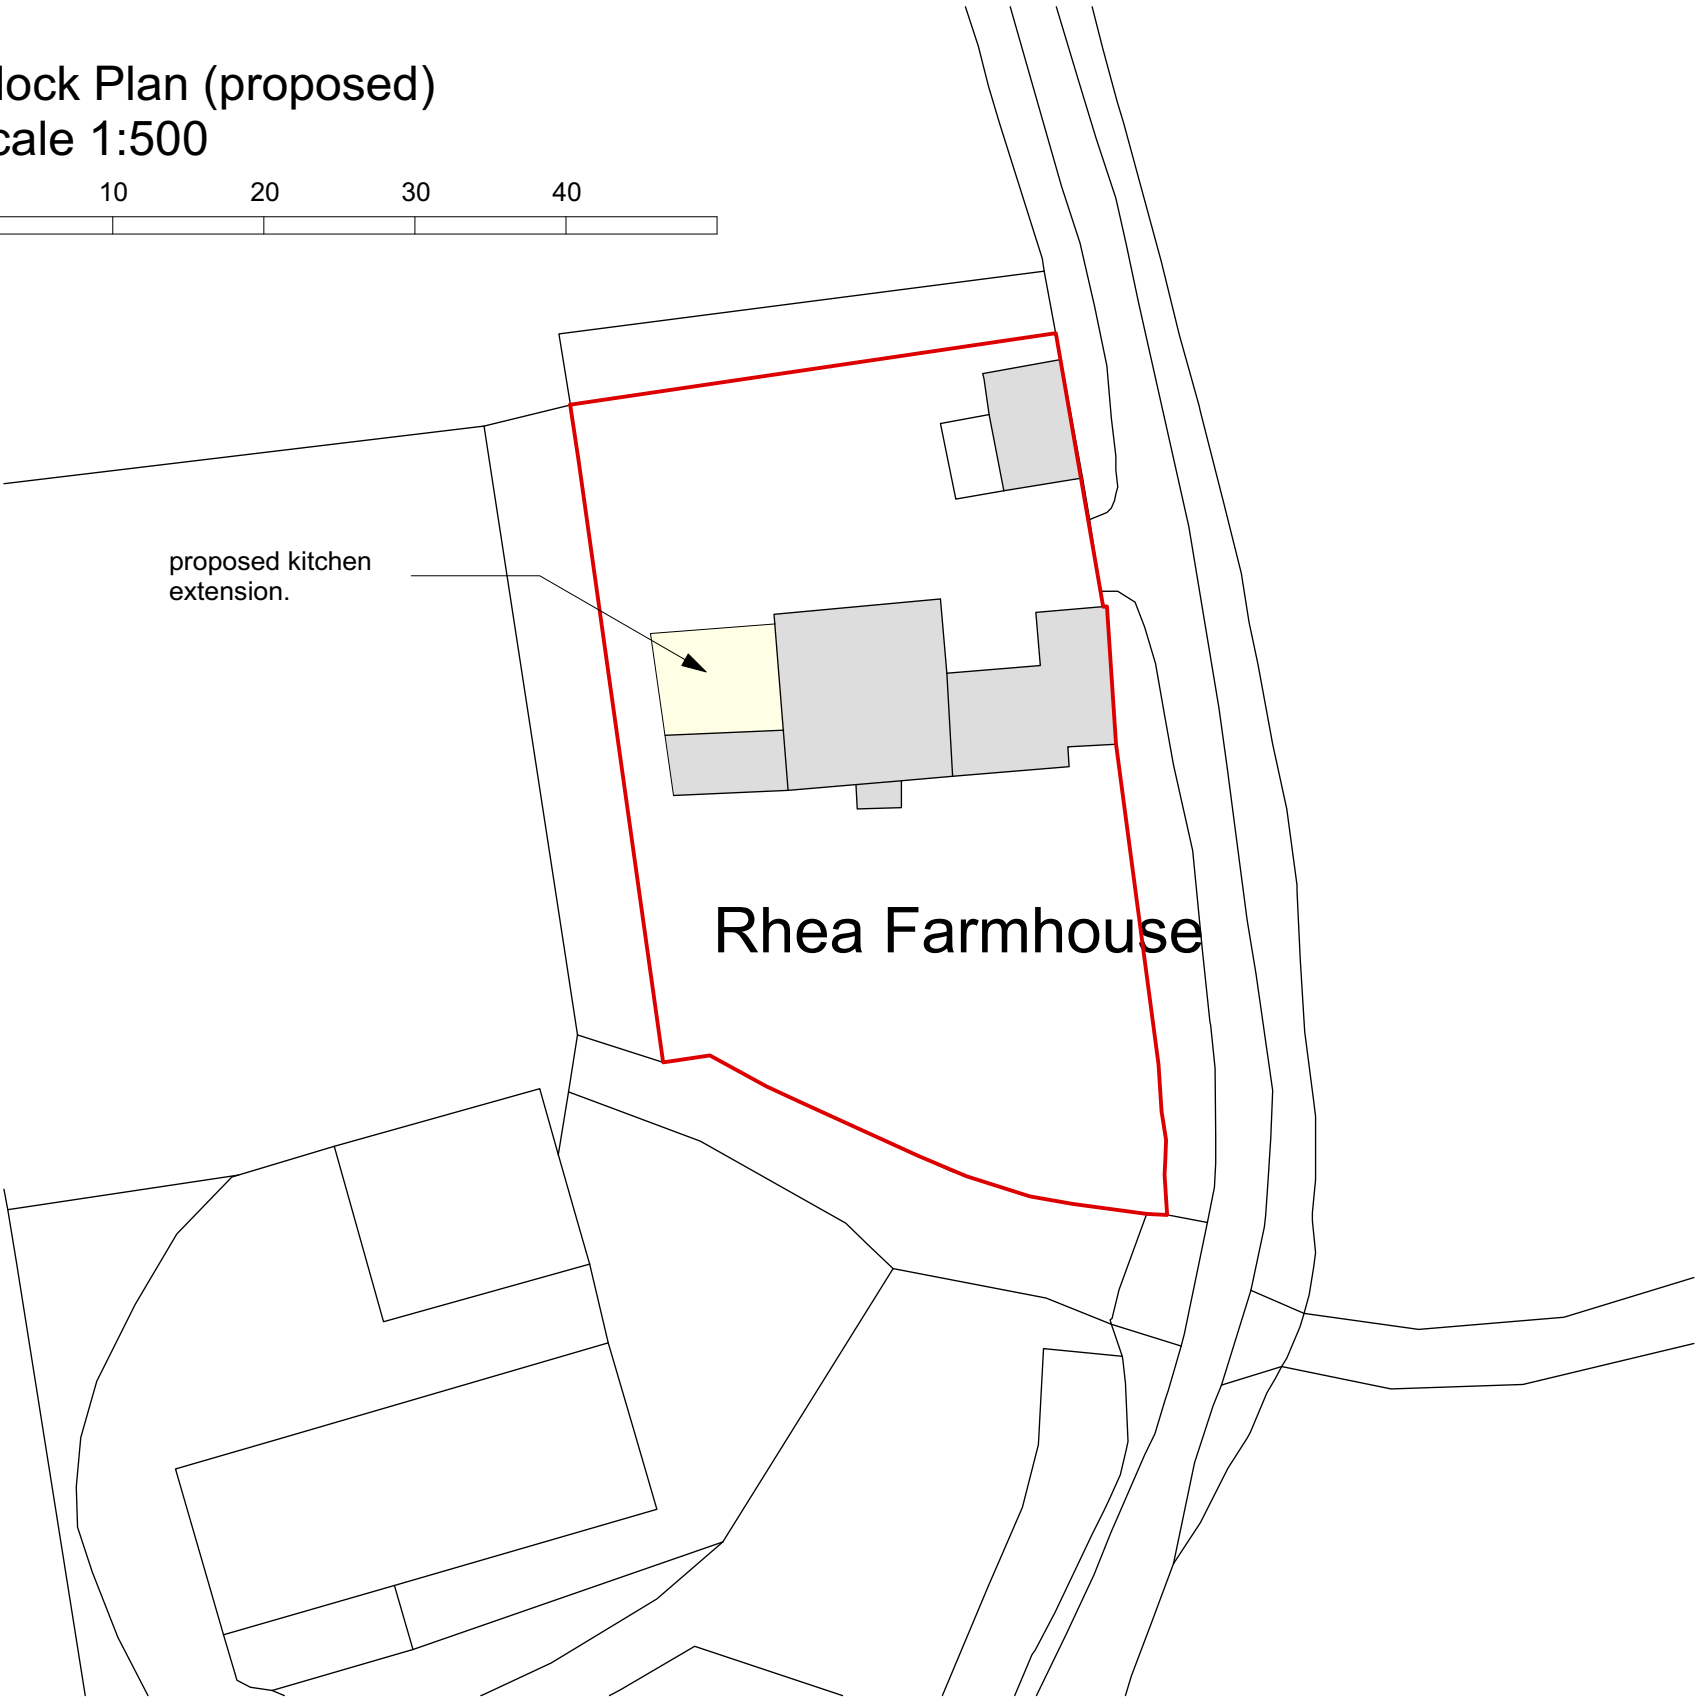

NOTES -  
Crown Copyright and database rights 2019 OS Licence no. 100019980

DO NOT SCALE OFF THIS DRAWING

© This drawing and the building works depicted in it are the copyright of the architect and may not be reproduced except by written permission

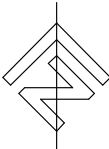

nick joyce architects ltd  
architects and historic building consultants

Company No. 9524906 Registered in England and Wales

5 BARBOURNE ROAD WORCESTER WR1 1RS  
TELEPHONE 01905 726307/29911 FAX 01905 726307

RHEA HOUSE, BISHOPS FROME.

location plan and block plan

SCALE - 1:1250 & 500  
@ A3

DATE - April 2020

DRAWN - AAS

CHECKED -

DRG No -

2271 - LOC