


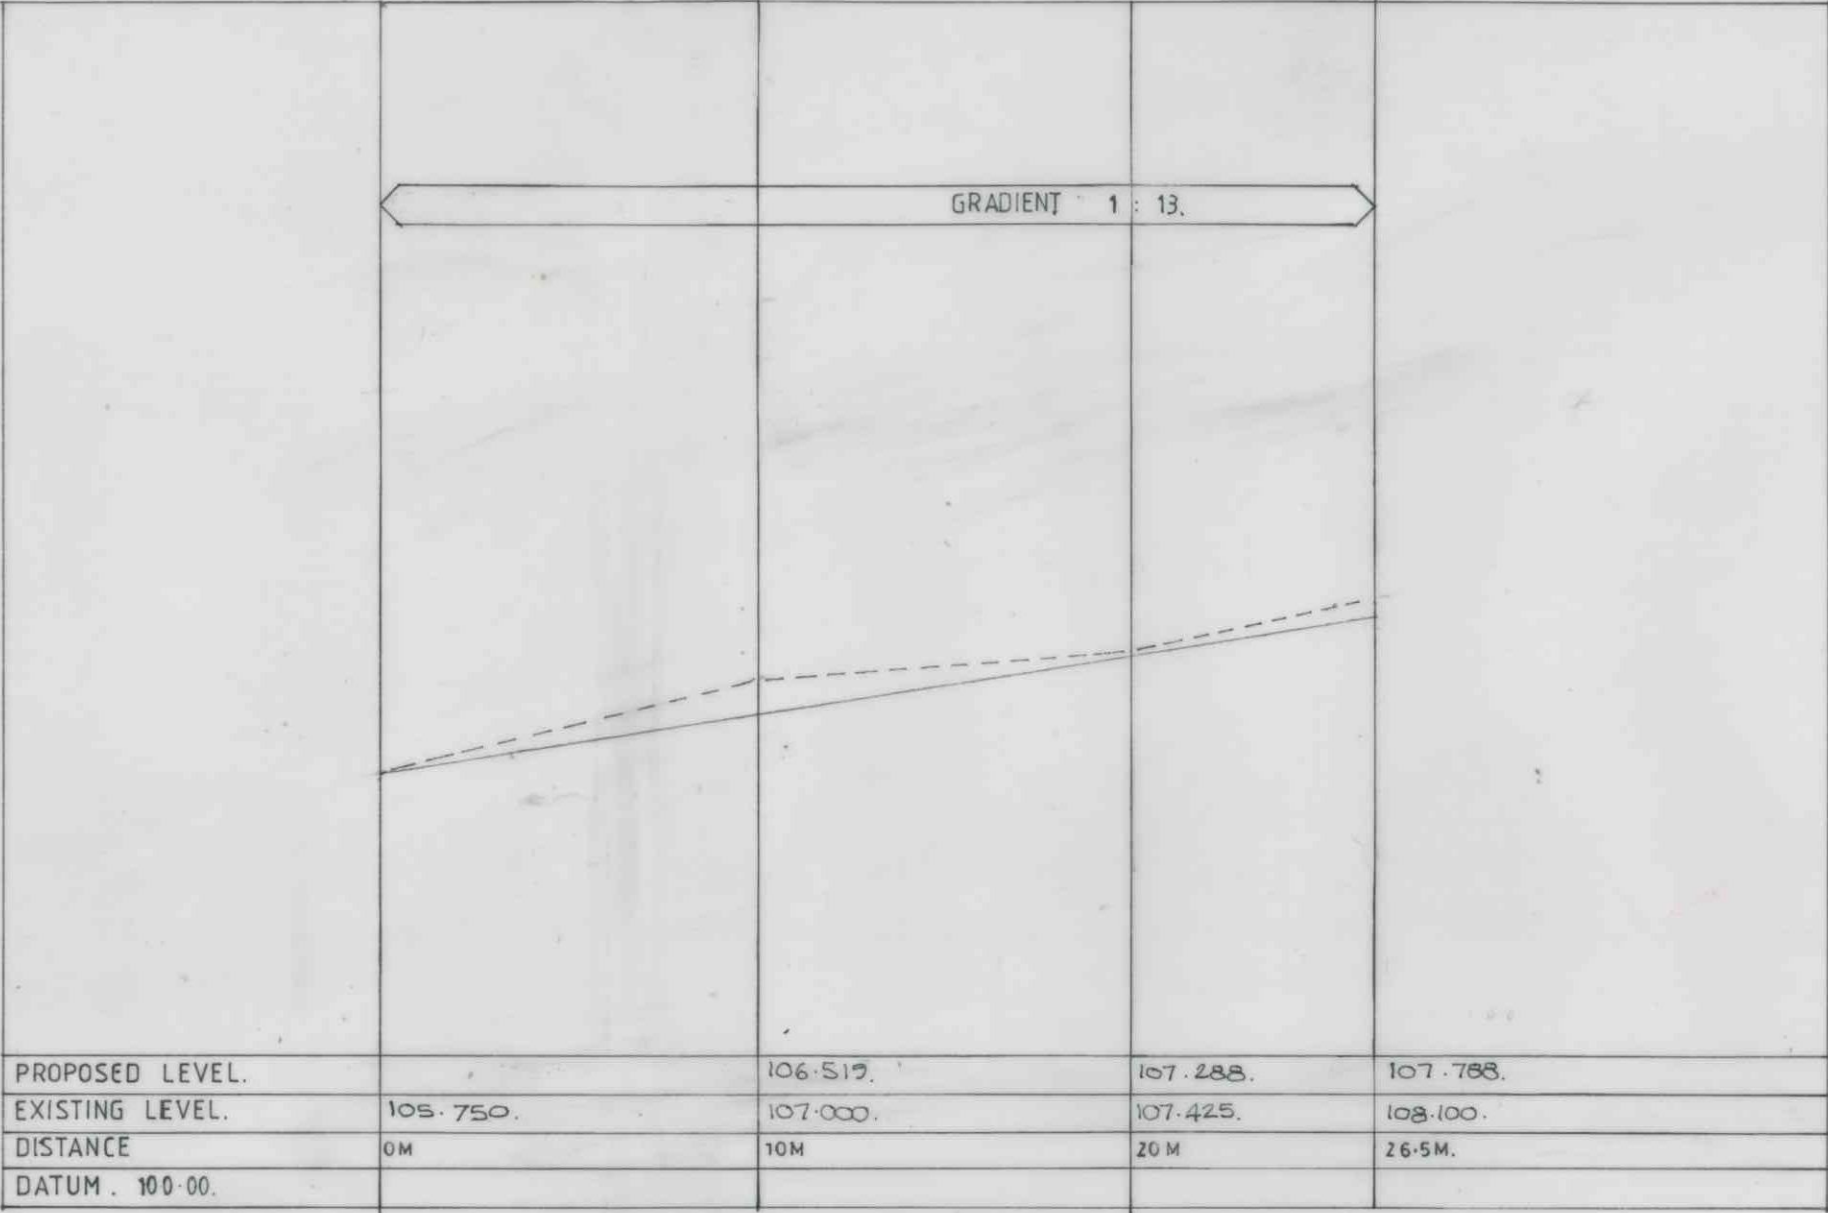

LONGITUDINAL SECTION THRO ROAD, Scale 1:200 Horizontal . 1:100 Vertical.