

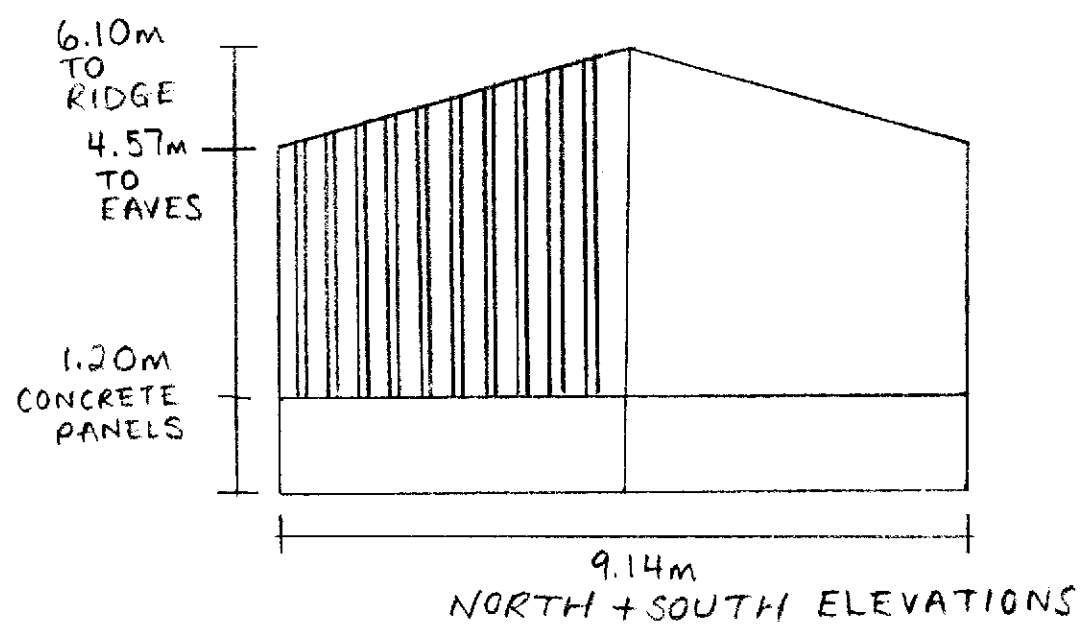
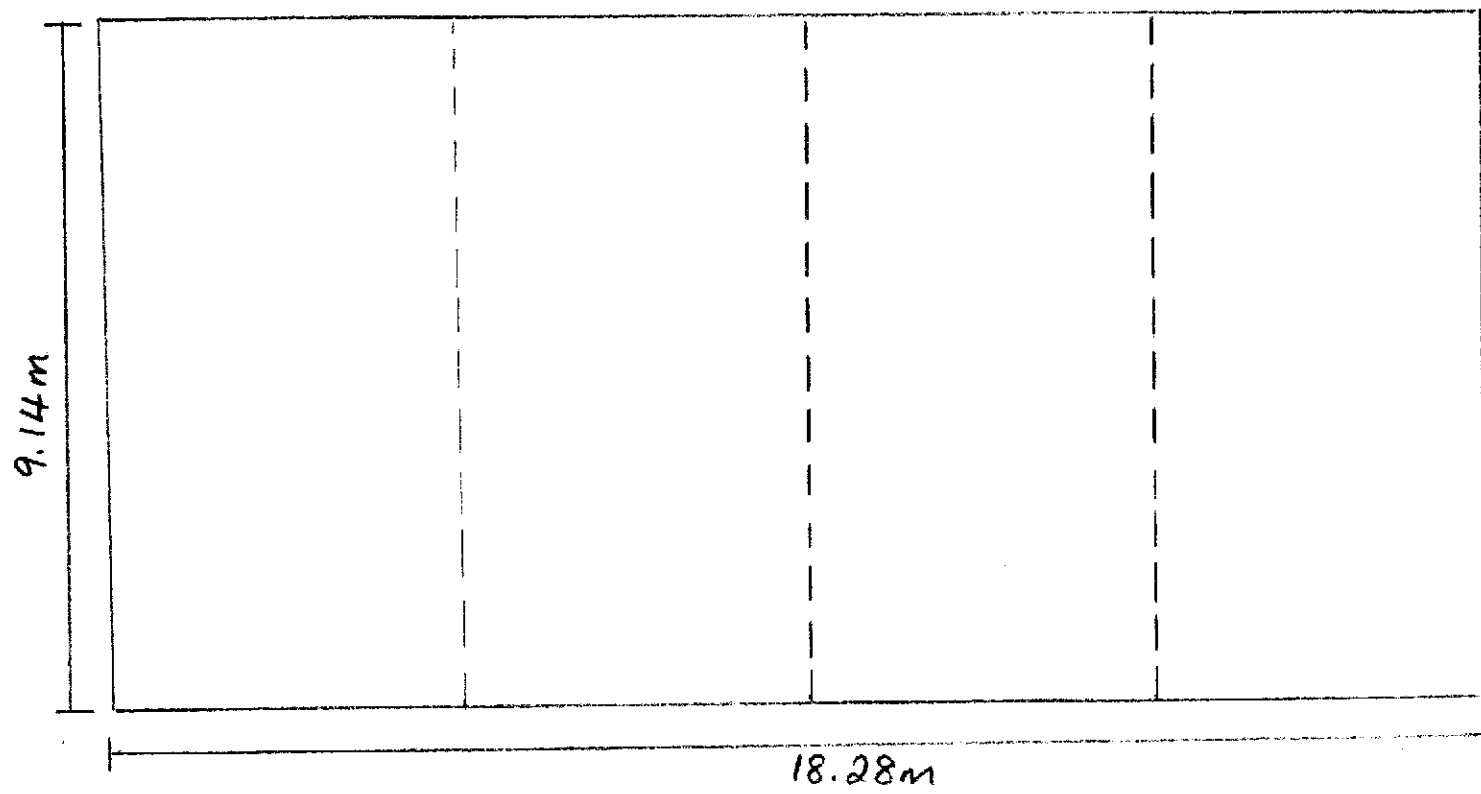


ELEVATIONS & FLOORPLAN
FOR WHITE HOUSE, GARWAY,
VILL, HR2 8RU

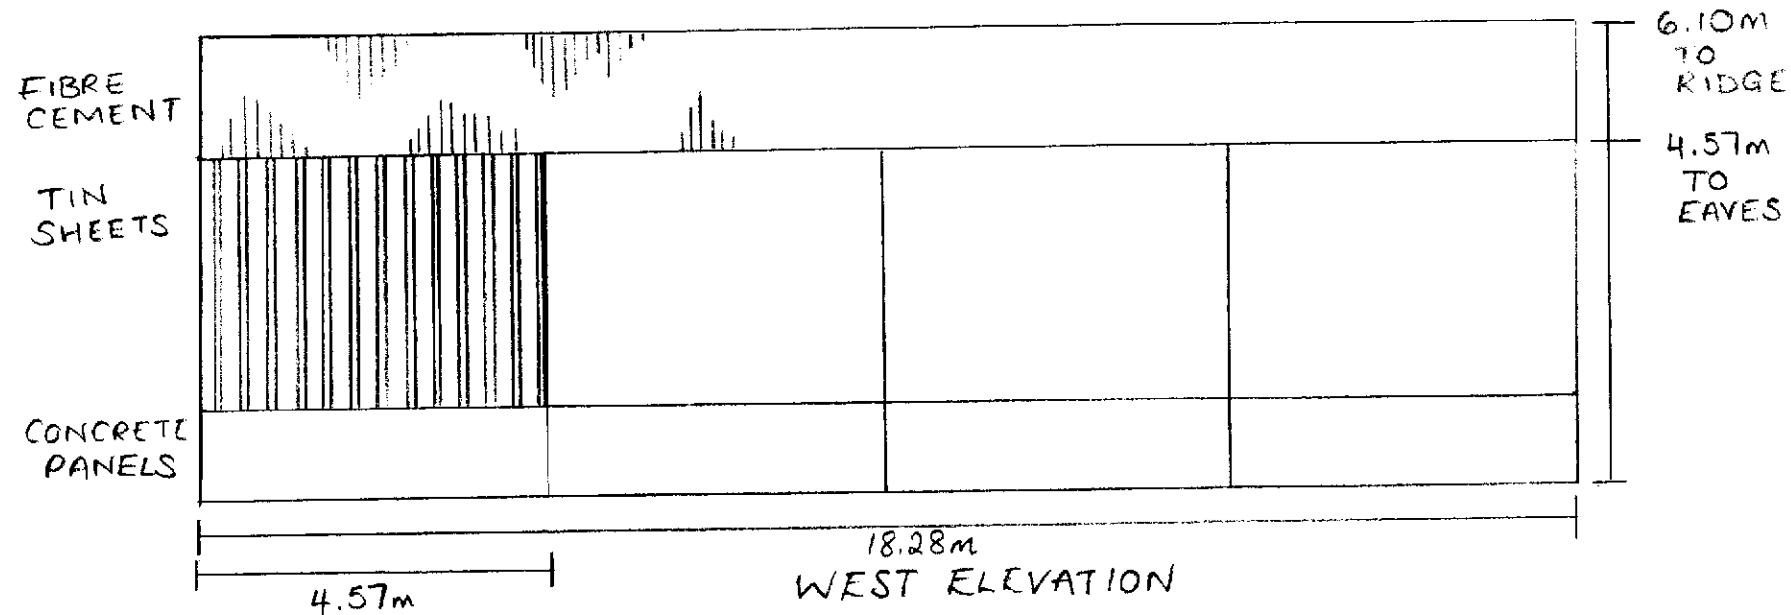

SCALE 1:100 @ A4
DWG NO: EW-341-01

NEW AGRICULTURAL BUILDING AT
WHITE HOUSE, GARWAY HILL,
HIR2 8RU

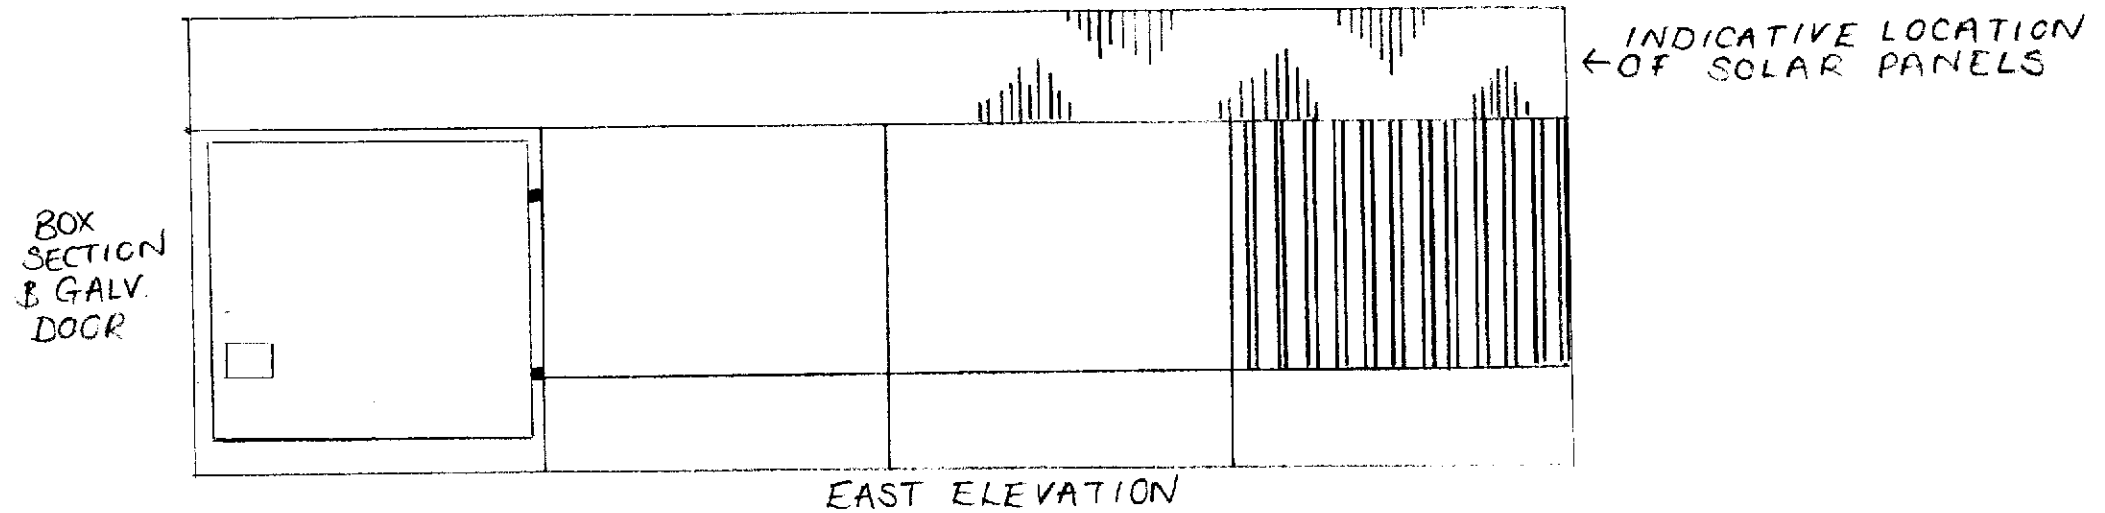

SCALE 1:100@A4
DWG NO: EN-341-02