



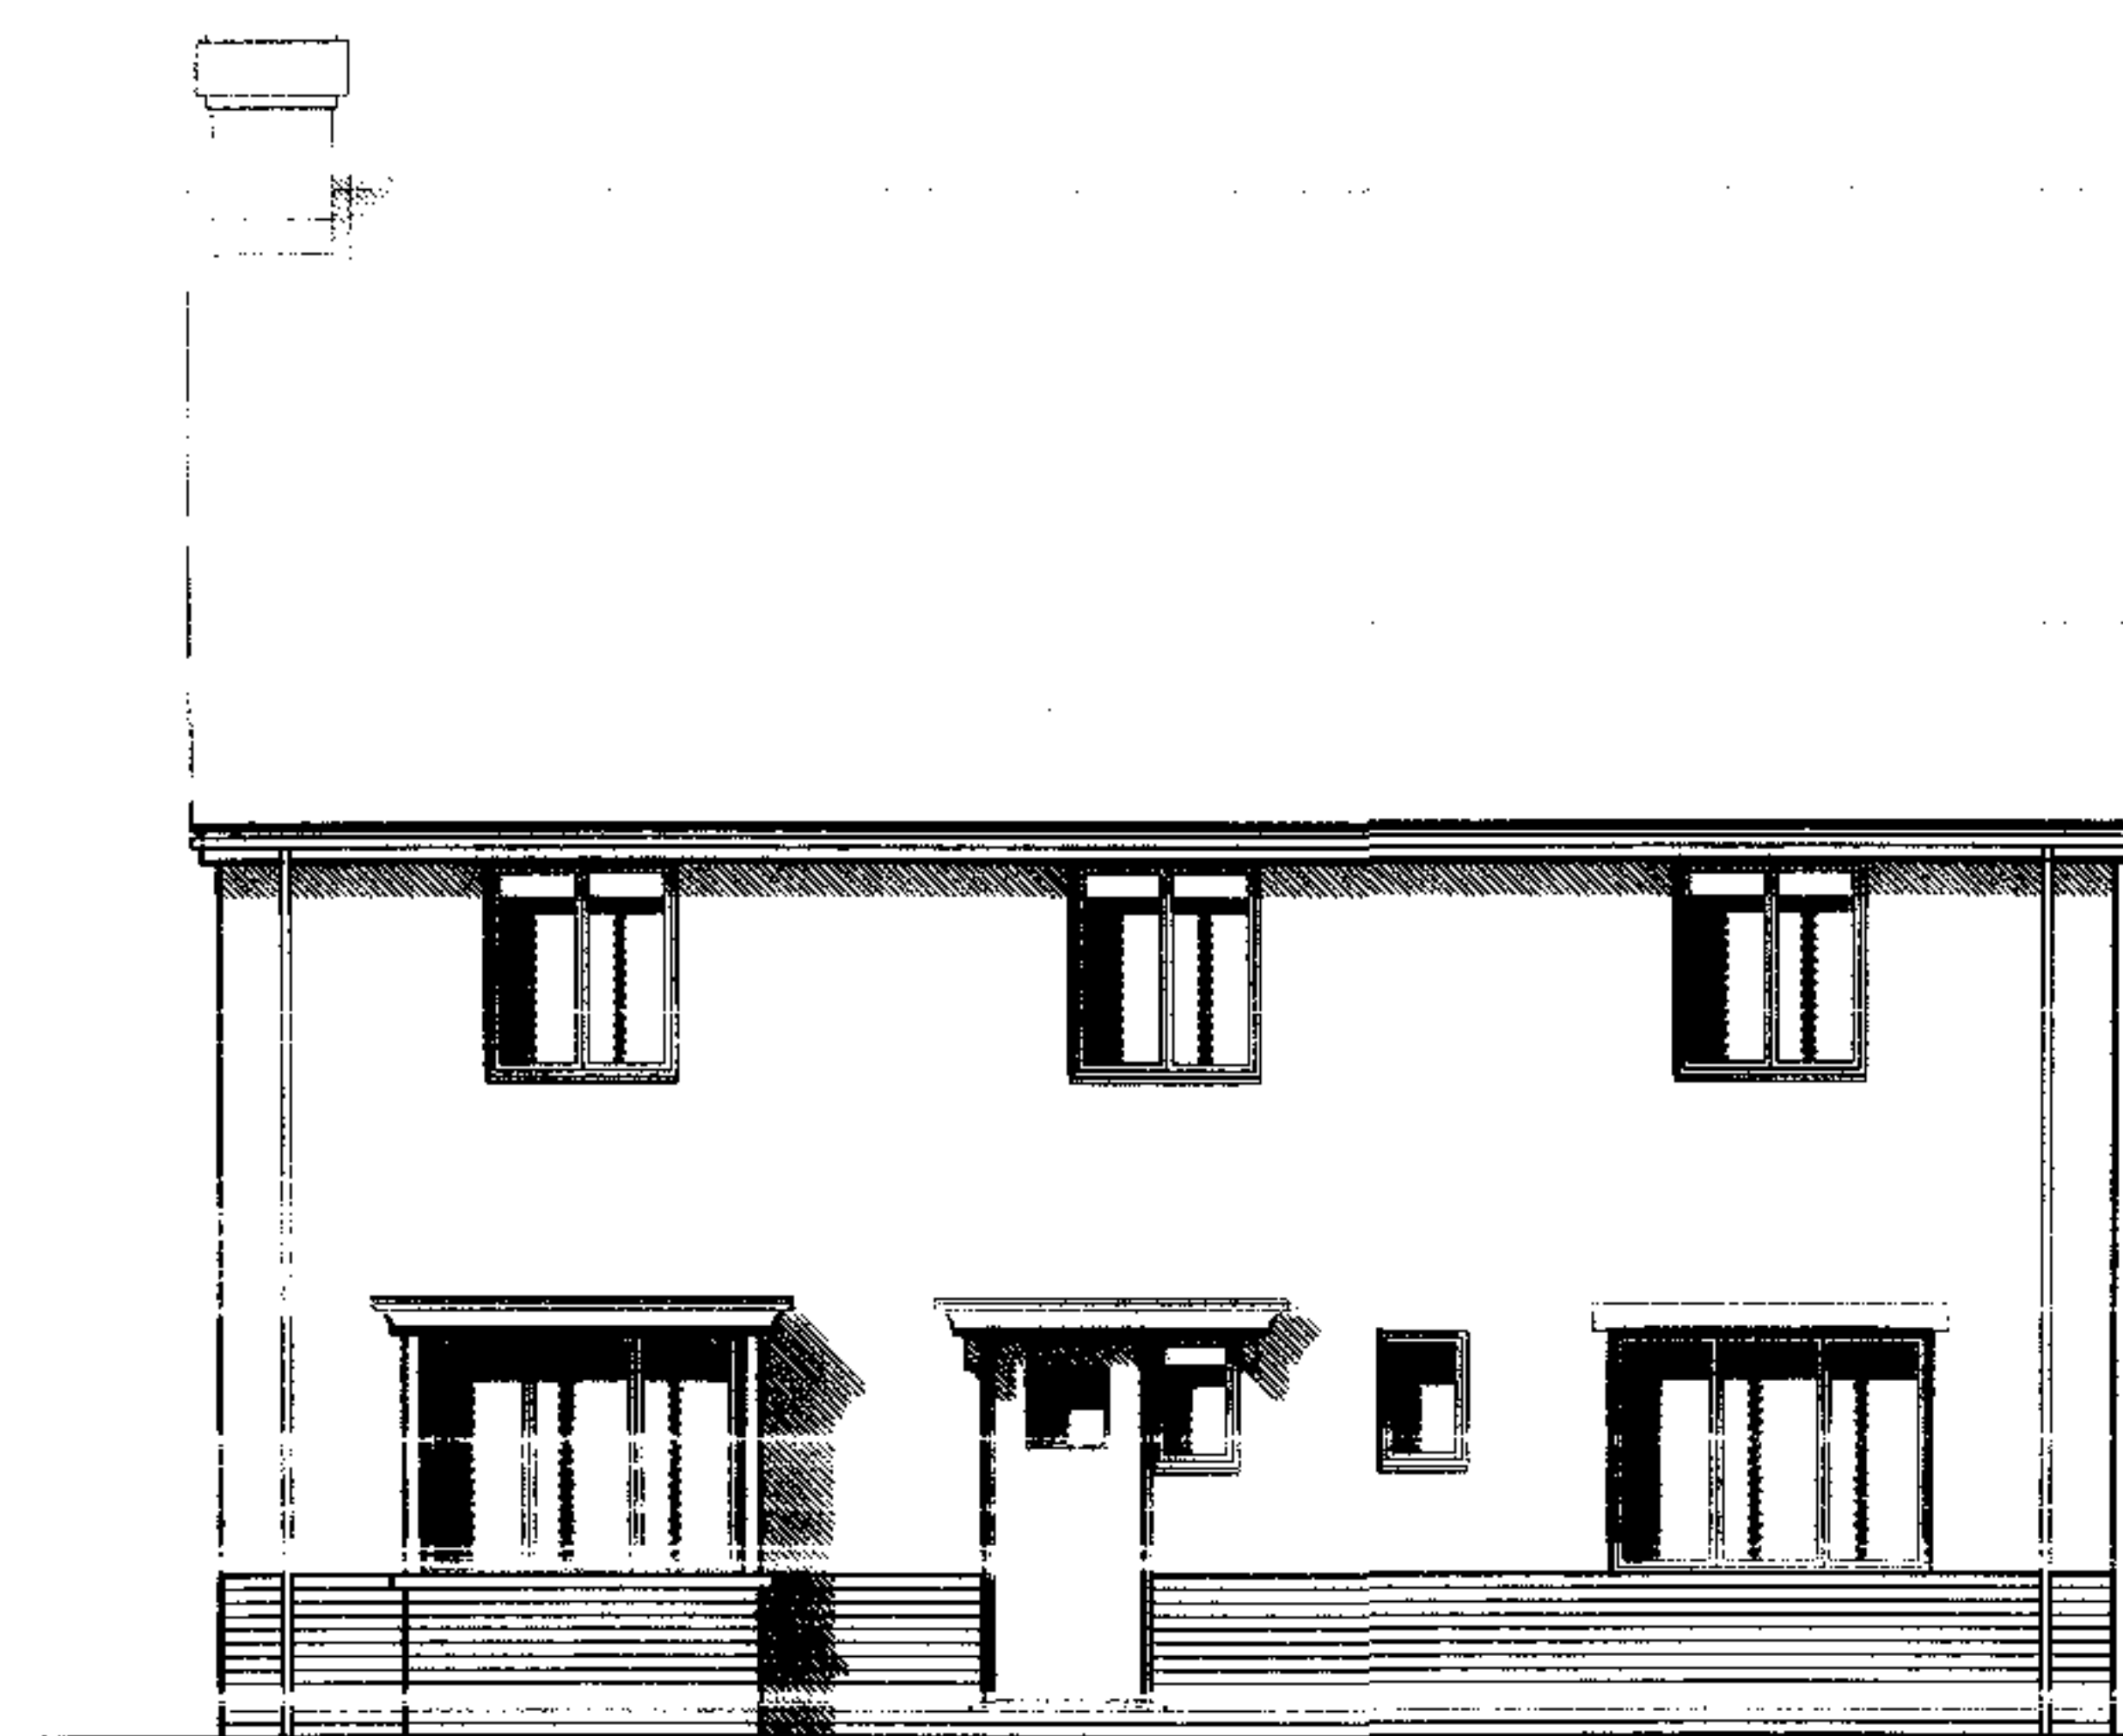


Front Elevation

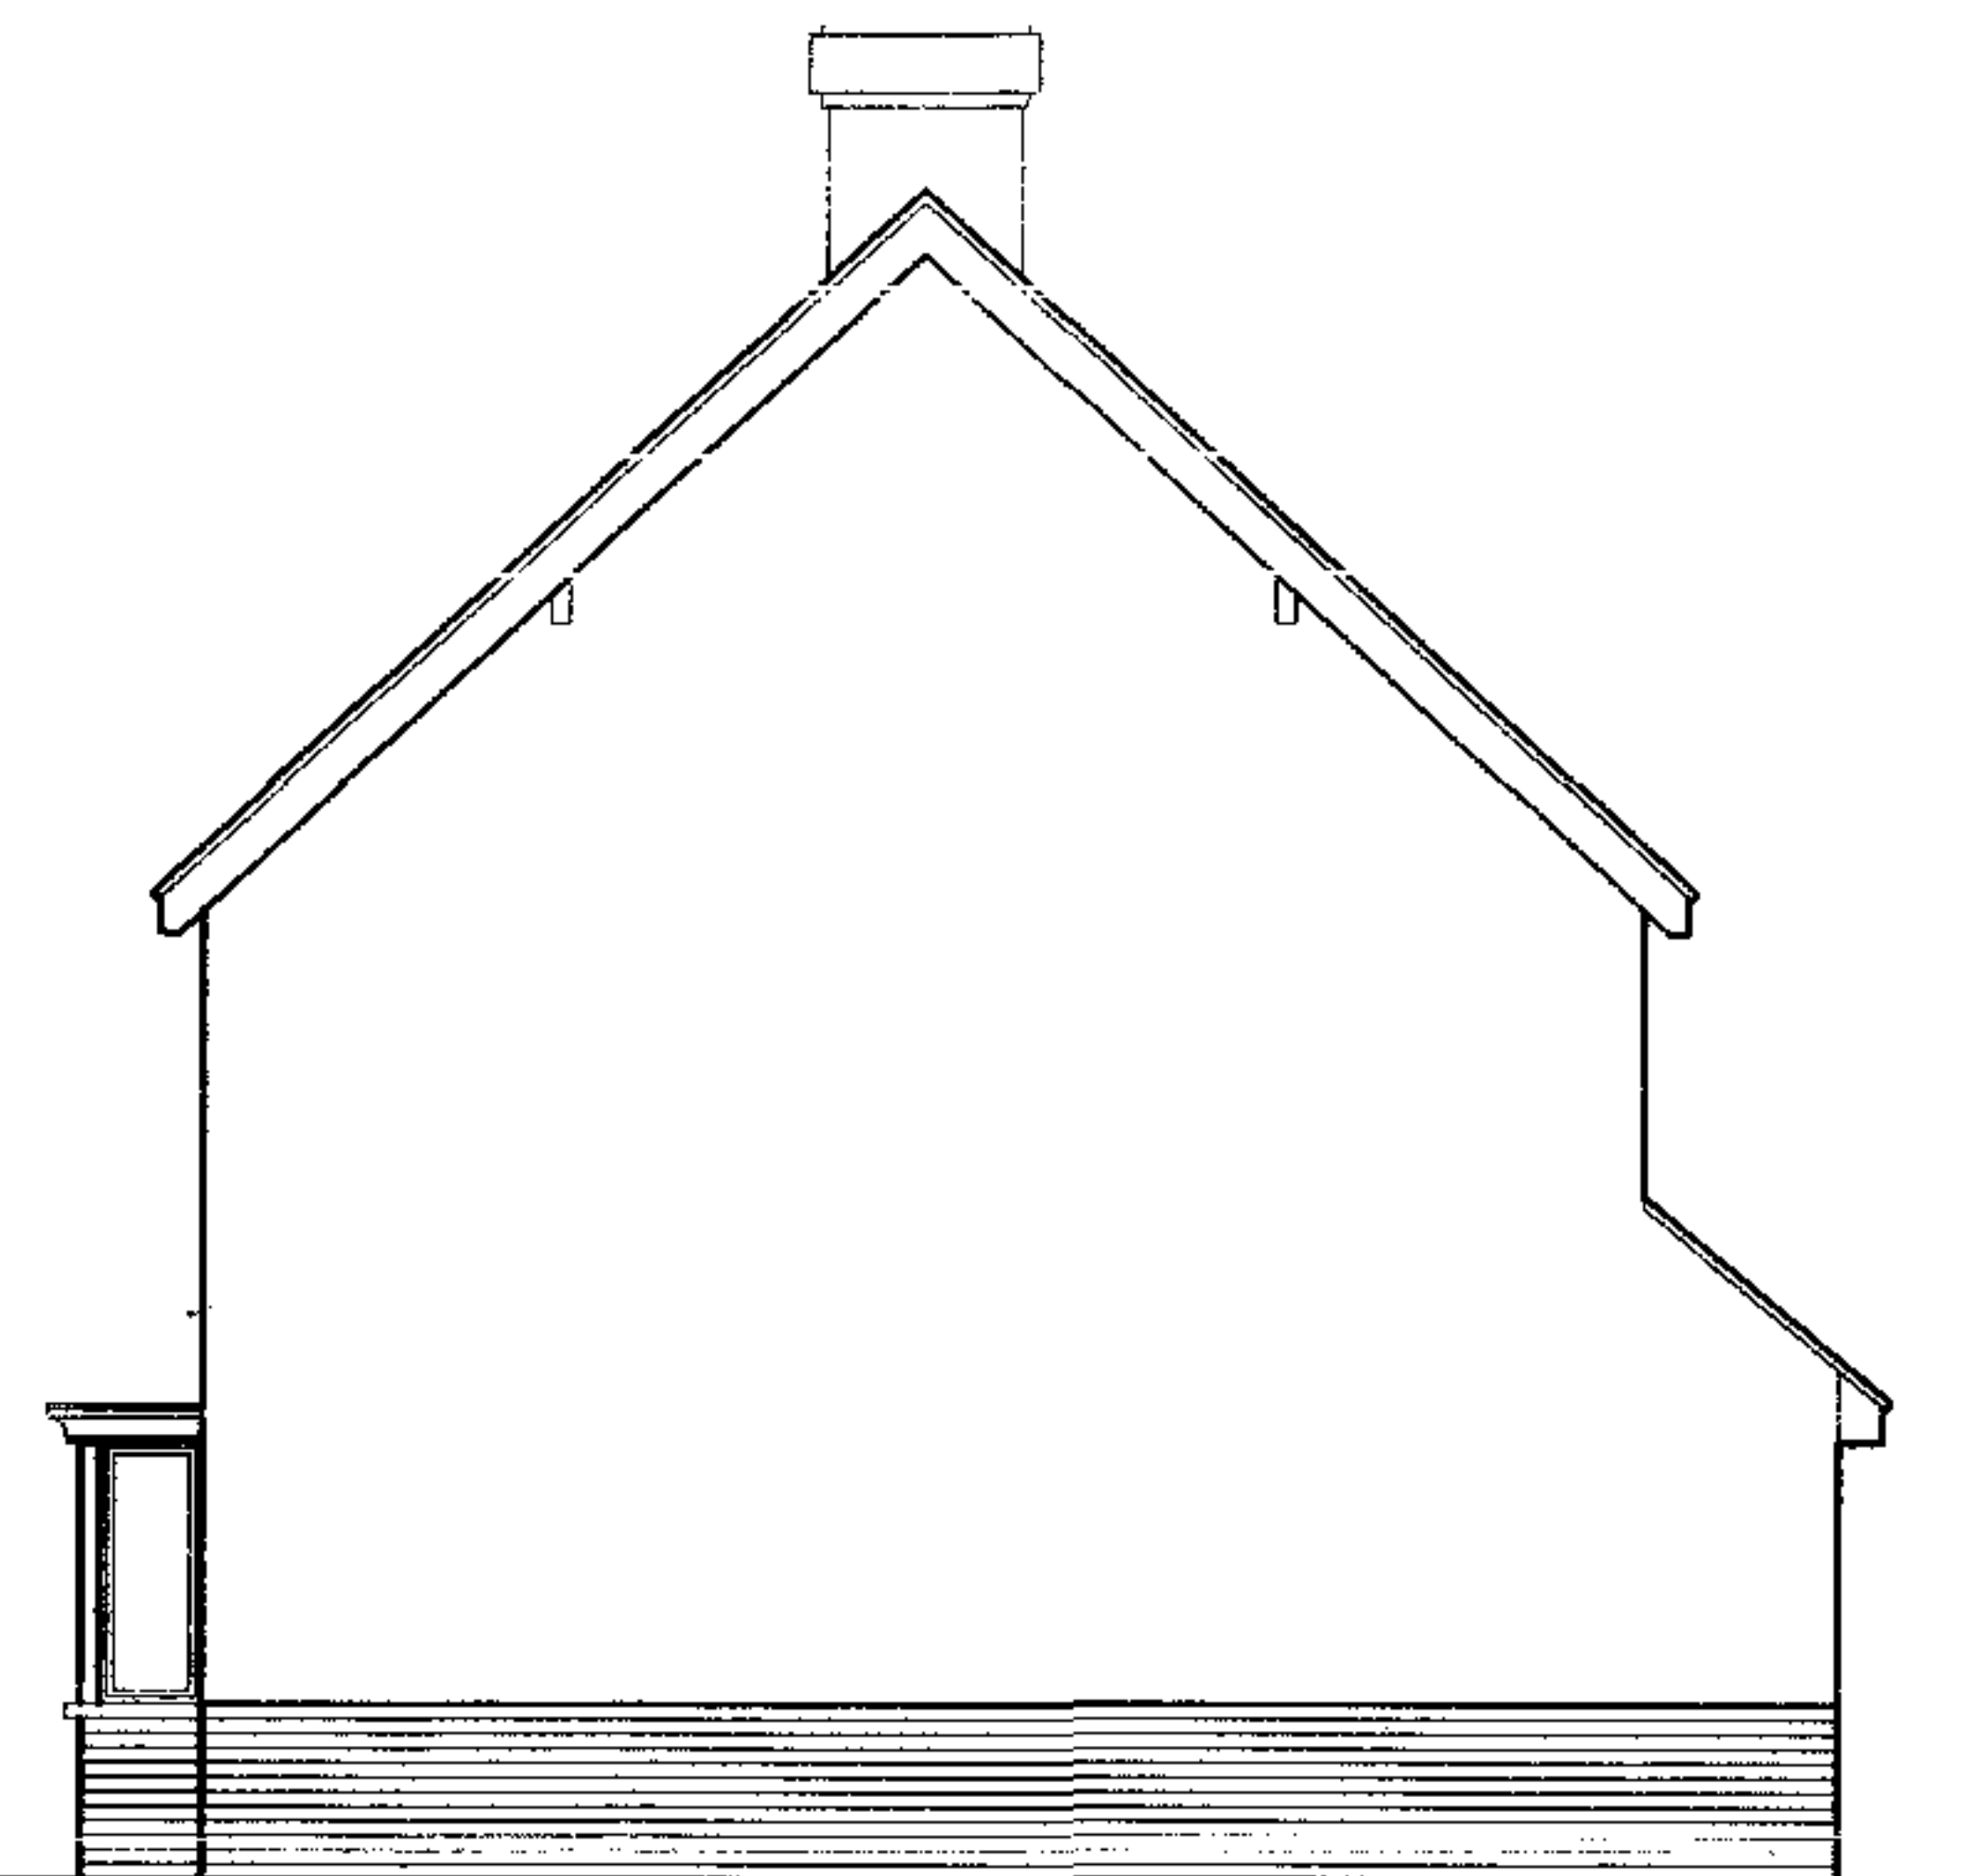

Side Elevation



Rear Elevation

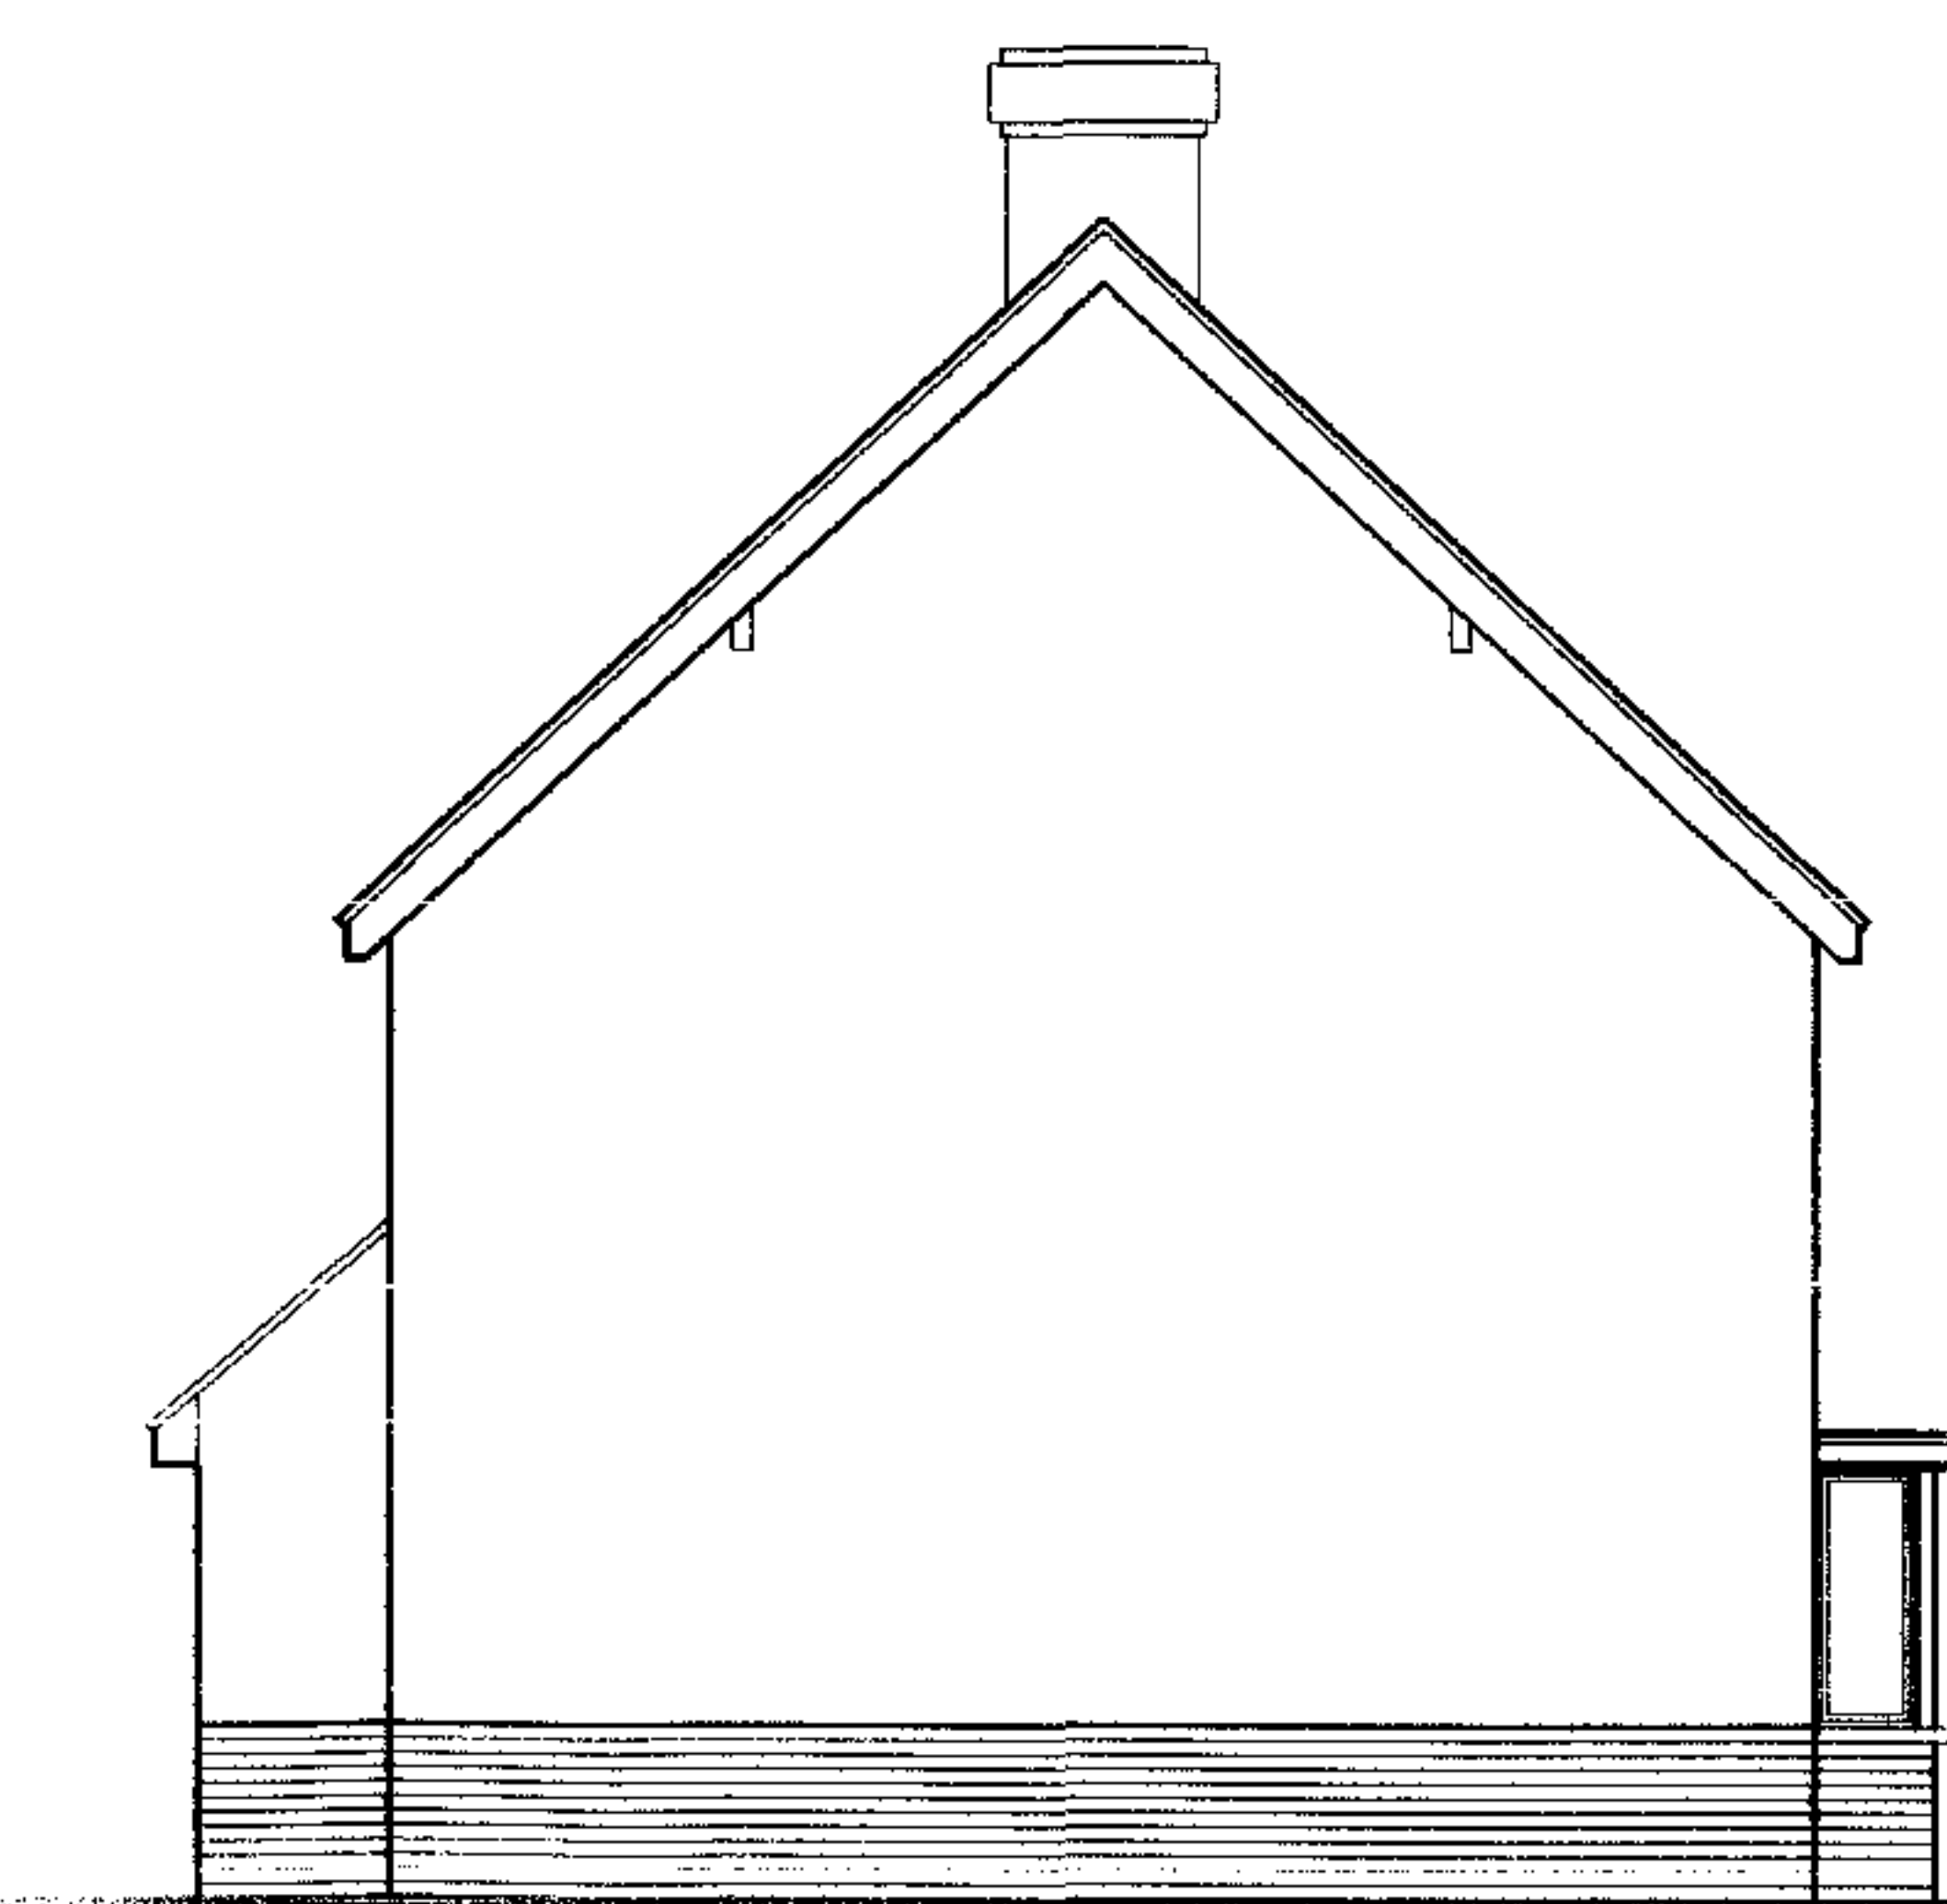

Side Elevation

CE07.2407.RM

TETLOW KING

ARCHITECTS & URBAN DESIGNERS

Lone Barn Studios, Stanbridge Lane, Romsey, Hampshire SO51 0HE Tel: (01794) 517333 Fax: (01794) 515517 Email: mail@tetlowking.co.uk

Project

Royal National College for the Blind
Hereford
Bloor Homes Western

Title

House Type 4212
Elevations

Scale
1:100

Date
7/07

Drawn
CP

Checked

Job No.
PL070604

Drawing. No.
HT.4212.e

Revision

Housetype	4212	Variation	
Bedrooms	4	Persons	7
Sq. ft	1534	Sq. m	142.51