
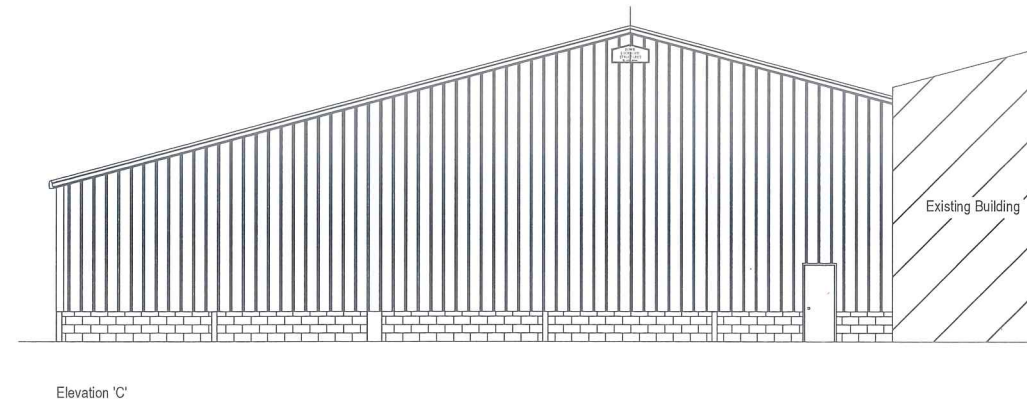
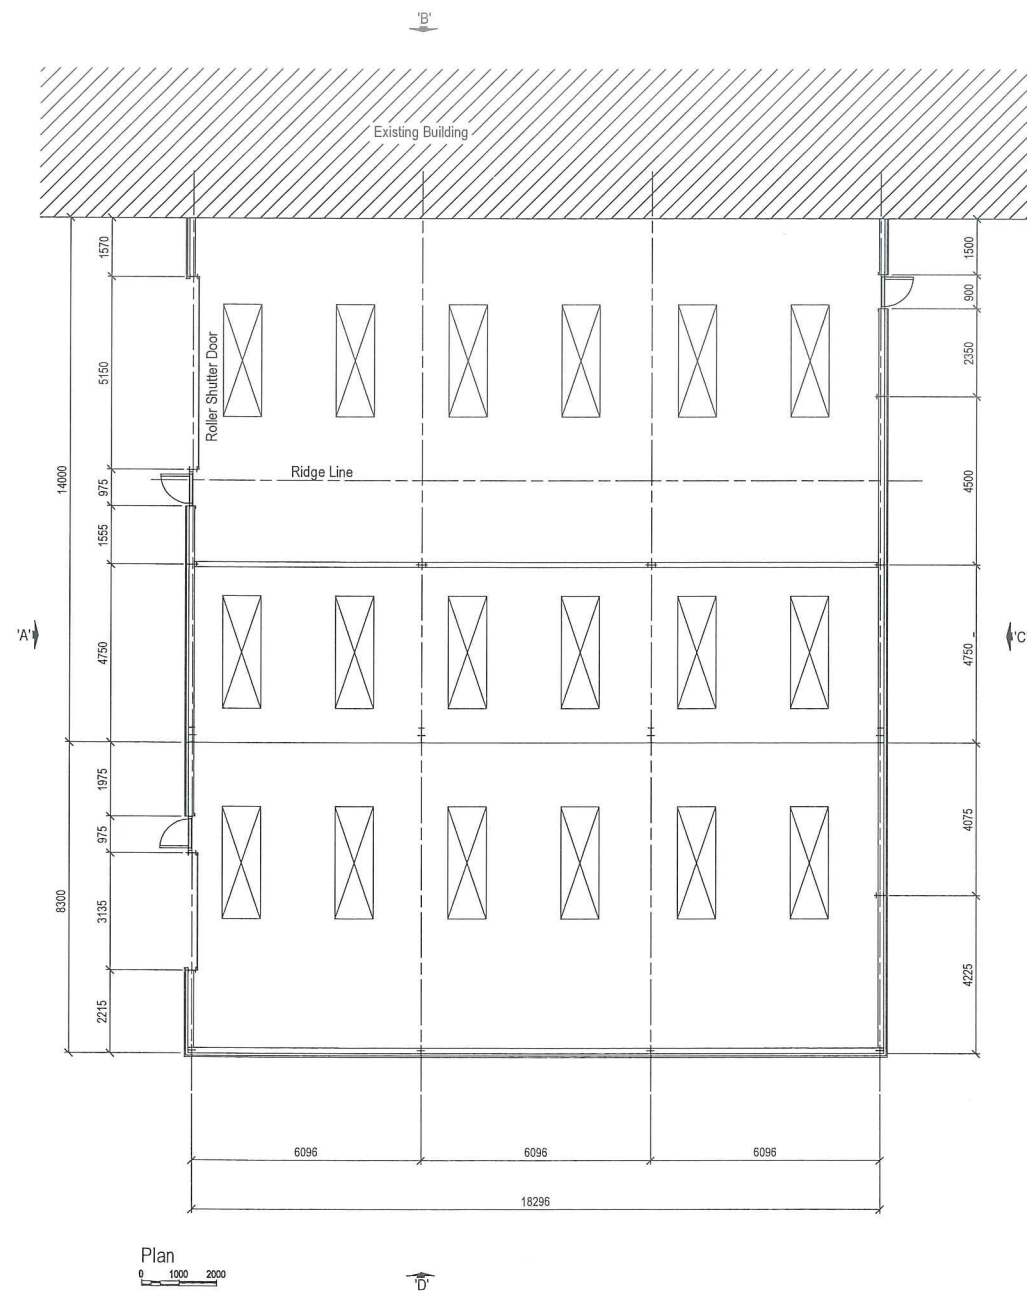
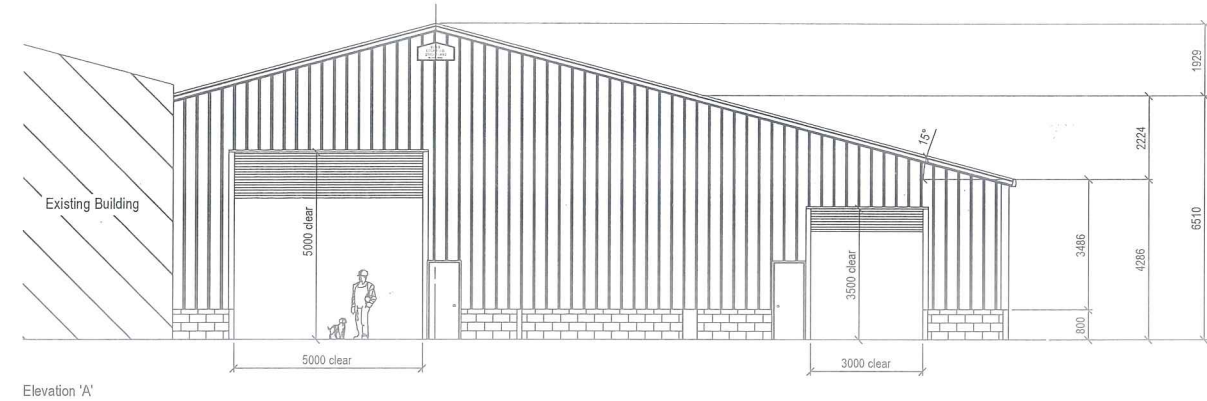


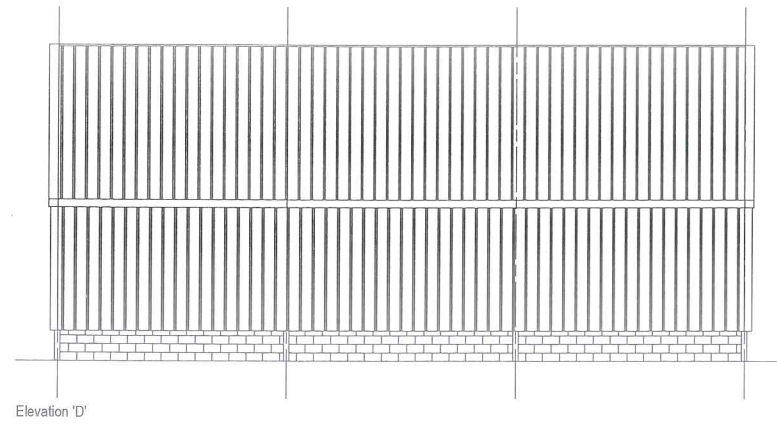

Roof Cladding:- 80mm Composite sheeting incorporating
12 no. 3000mm translucent rooflights.
Colour: Olive Green 12B27.

Wall Cladding:- 60mm Composite sheeting down to 3486mm
below eaves on all elevations.
Colour: Olive Green 12B27.

Internal Wall:- TBC

Walls:- 140mm blockwork 900mm high (4 x block) above
FFL + 450mm (2 x block) below FFL.

Doors:- 2 no. galvanized, electrically operated, roller
shutter door.
3 no. steel framed 10 point locking security /
personnel doors.

R/W Goods:- 1 no. run of 200mm (8") Olive Green Trimline
gutters, with 1 no. stack of 110mm Ø Olive Green
12B27 PVC RWP per stretch.
1 no. run of 300mm x 200mm galvanized steel
boundary wall gutter, with 1 no. stack of 110mm Ø
Olive Green 12B27 PVC RWP per stretch.

Steel Finish:- Painted, dark green hi-build zinc phosphate
primer, DFT75µ.



BOWIE LOCKWOOD STRUCTURES LTD

FARM & INDUSTRIAL BUILDING SPECIALISTS

Coombe Abbey Farm, Coombe Fields Road
Binley, Coventry CV3 2SX
Phone: 02476 459 000
Fax: 02476 456 499
e-mail: sales@bowielockwood.co.uk



Client: Mr Edward Earnshaw
Haygrove
Redbank
Ledbury
Herefordshire, HR8 2JL

Project:
Lean-to

Scale: 1:100 Drawn: CW Date: 14-12-16
(Unless Otherwise Stated)

Sht. A1 Chkd: Date:

Job No. 1703 Drg. No. 101 Rev. G

Revision	Date	Details
G	29-03-17	Internal wall added
F	24-03-17	RSD added PA door added
E	01-03-17	Redraw
D	23-01-17	Block wall height revised
C	19-01-17	Height revised following survey
B	22-12-16	R/S Door removed from Elevation C
A	21-12-16	Columns repositioned
		R/S Door repositioned in Elevation A
		Elevation numbering corrected