


PROPOSED BLOCK PLAN
AREA 130m x 130m A3
SCALE 1:500
CENTRE COORDINATES: 338241, 258955



key_

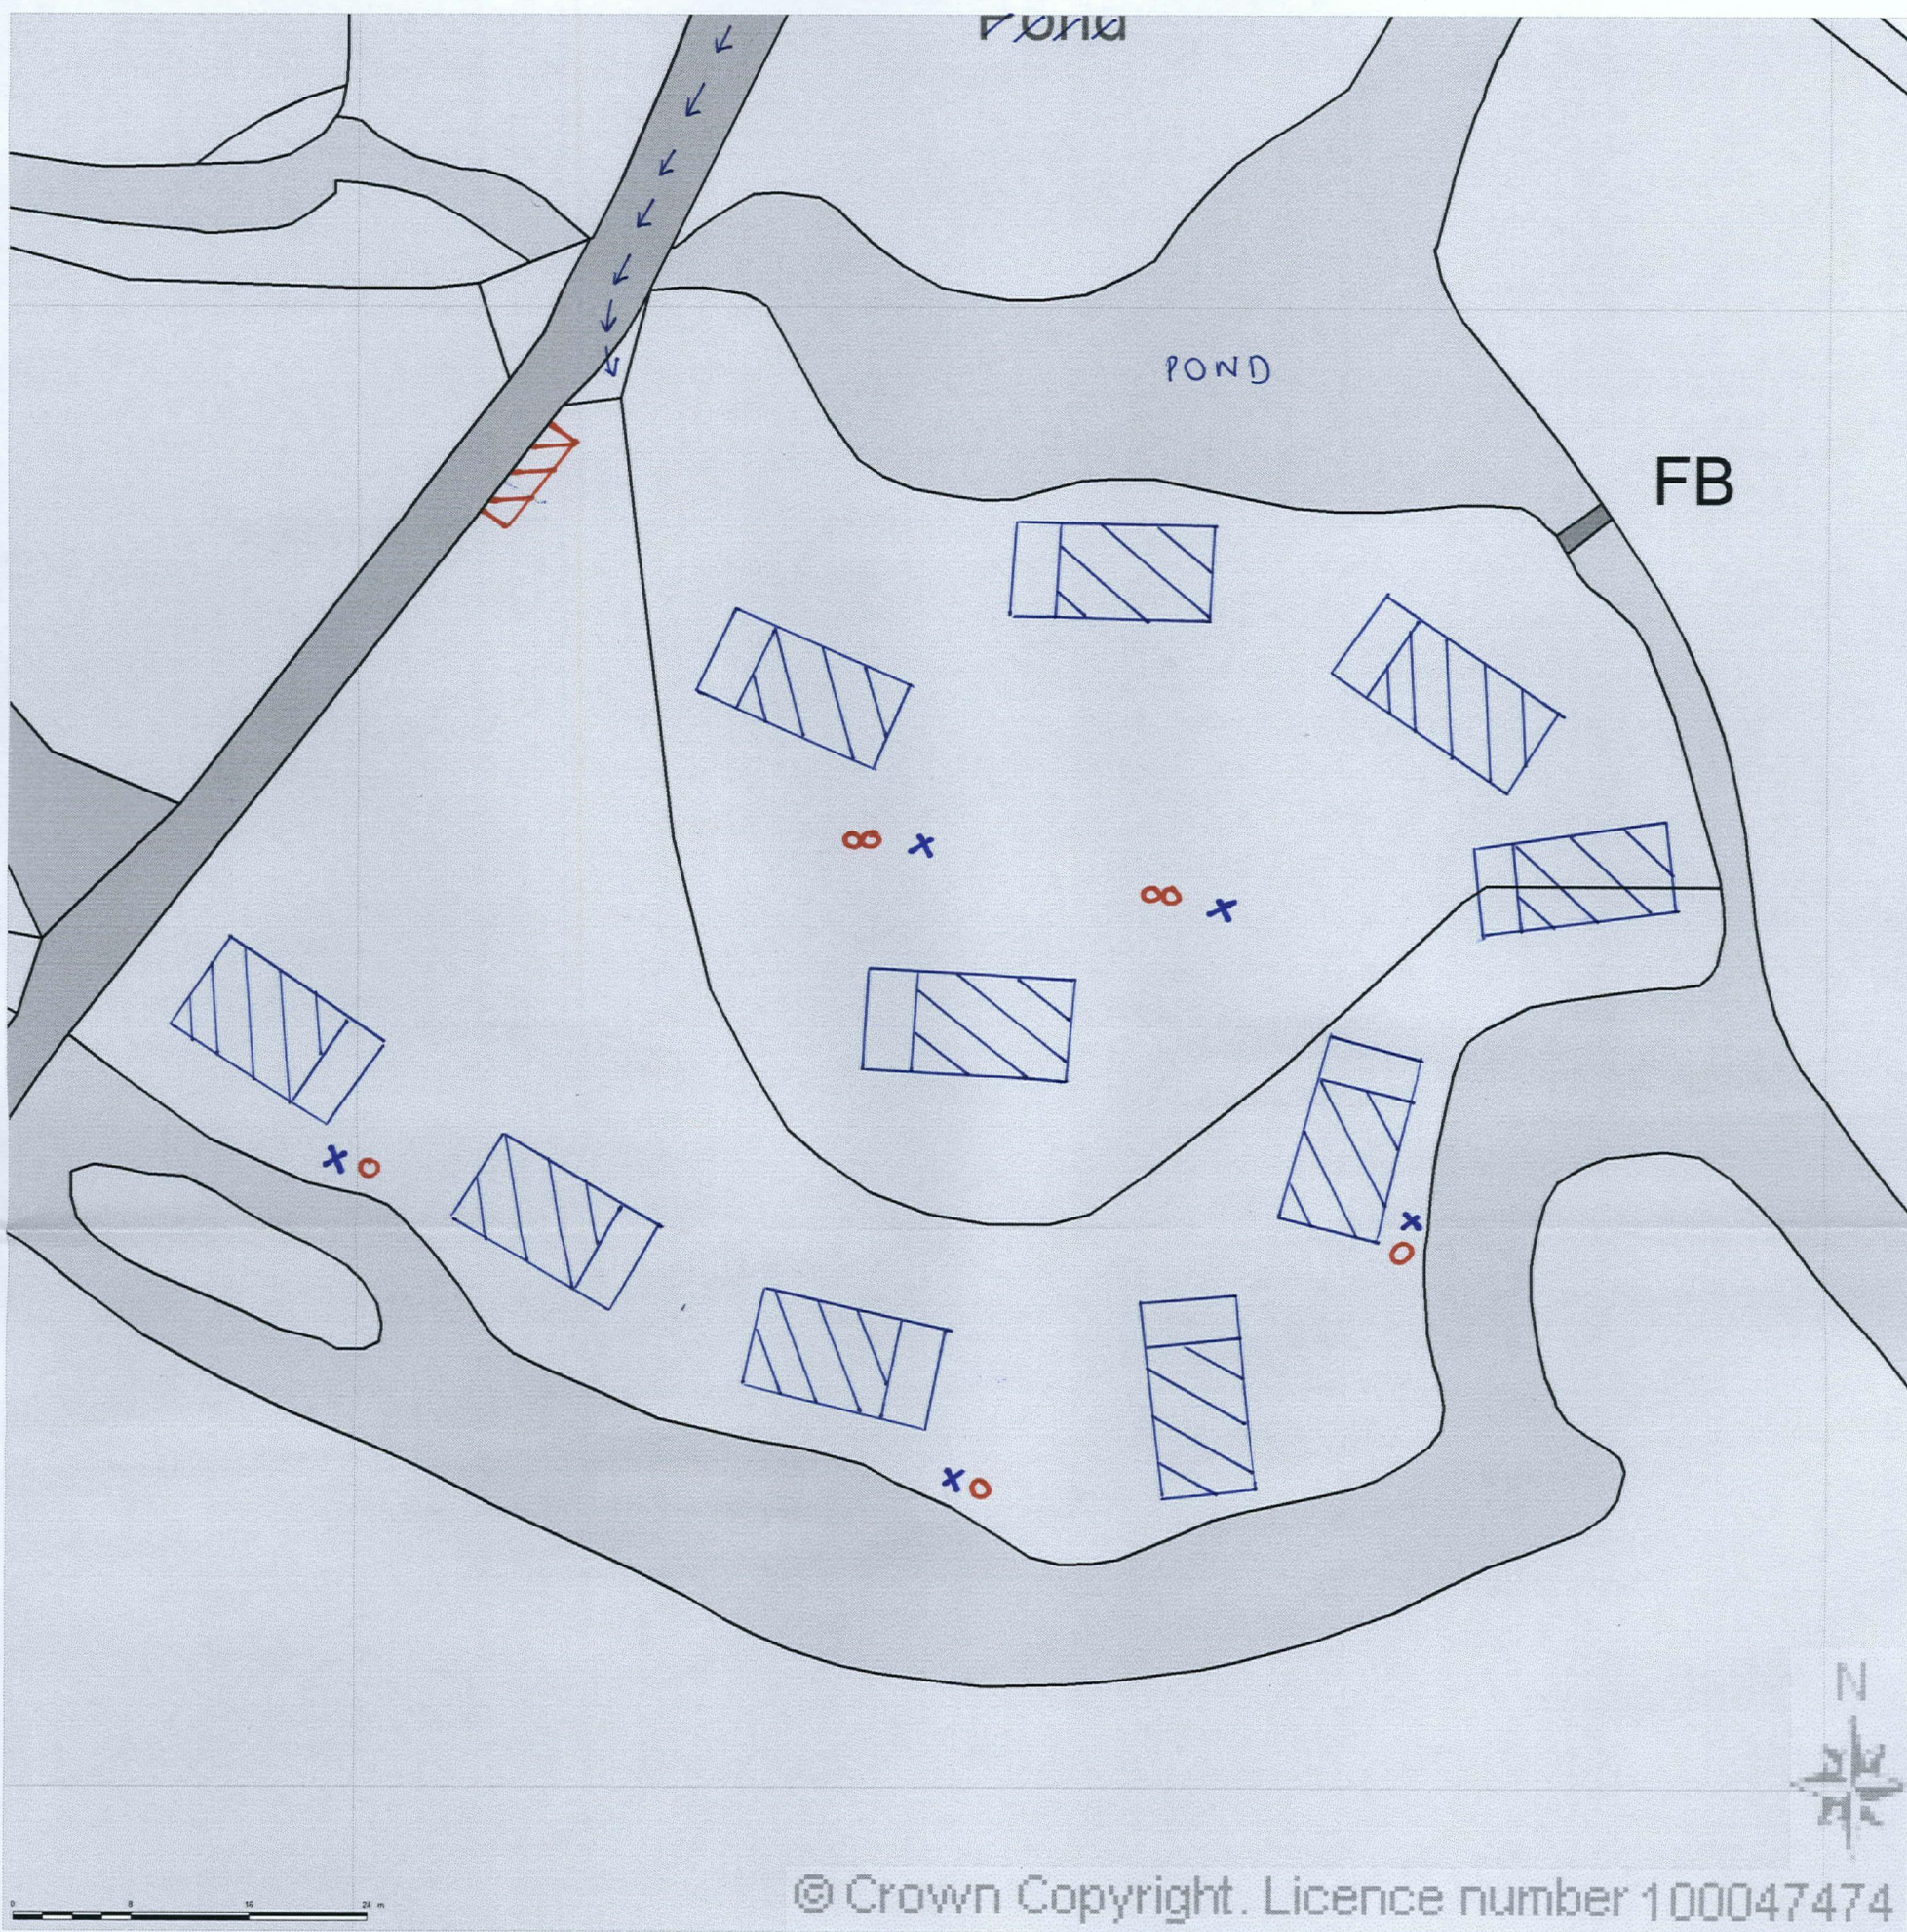

Caravan



car



electric hook-up point (x2)



water tap



road access



bins and information board



Supplied by Streetwise Maps Ltd
www.streetwise.net
Licence No: 100047474
14/05/2012 12:48:12

