

Copyright of this drawing is vested in the Architect and it must not be copied or reproduced without consent. Only figured dimensions are to be taken from this drawing. All contractors must visit the site and be responsible for taking and checking all dimensions relative to their work.

Notify the Architect immediately of any variation between drawings and site conditions.

DO NOT SCALE OFF THIS DRAWING - IF IN DOUBT ASK.

Where drawings are based on survey information received, surveys are available on request.

All drawings to be read in conjunction with all relevant Structural and M&E Engineers drawings and specifications.

H&S HAZARDS:

Significant hazards relative to the architectural design shown on this drawing have been assessed and highlighted with reasonable skill and care using a warning triangle system.

This drawing is to be read in conjunction with all other hazards/risks which have been identified and recorded within the construction phase H&S plan.


It is assumed that all works on this drawing will be carried out by a competent contractor working, where appropriate, to an approved method statement.

Significant hazards are defined as:

- Those not likely to be obvious to a competent contractor or other designers.
- Those of an unusual nature.
- Those likely to be difficult to manage effectively.

General Notes:

Section Key

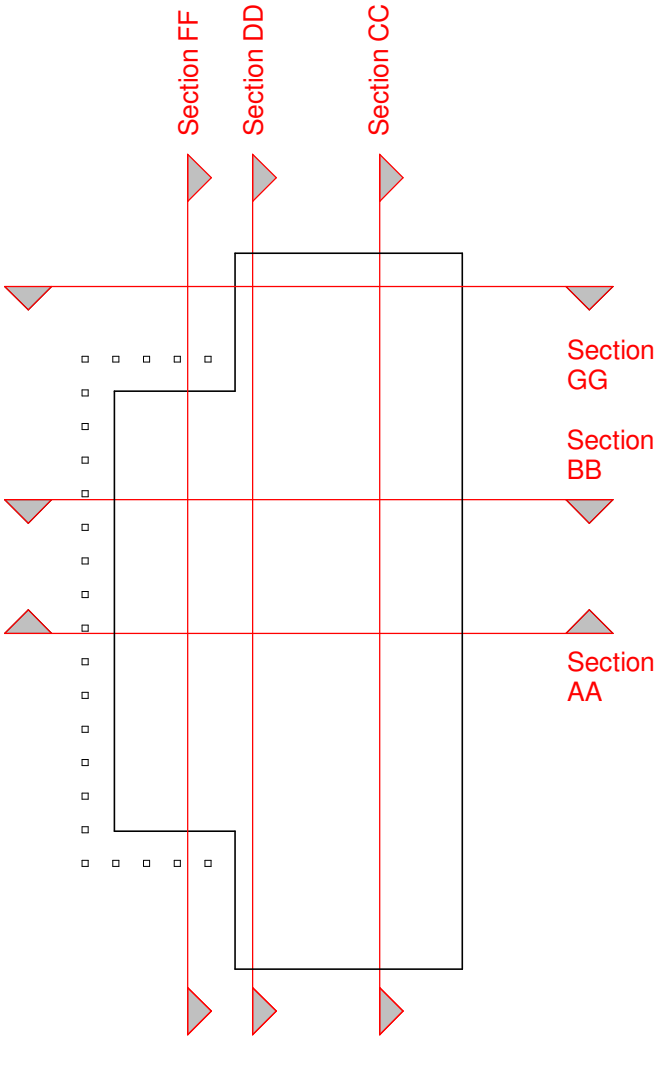

5 GA Section FF (Planning)
1 : 100

ASSOCIATED ARCHITECTS

<small>www.associatedarchitects.co.uk Tel: 0121 223 6600 Associated Architects, 1 Severn Street Place, Birmingham, B1 1SE</small>			<small>Associated Architects LLP Registered in England & Wales OC304503</small>		
Client: 					
Project: Centre for Cyber Security					
Drawing Title: GA Section FF					
Stage: Planning		Status: S2 - For Information			
Drawn By: Author	Date: 01/09/2017	Scale: As indicated			
AA Job Number: 3501	Client Project Number: HCCS	Sheet Size: A1			
Revision: AAR-B0-ZZ-GA-A-00027					P03