




1 **01 Infiltration Basin**
1 : 1250

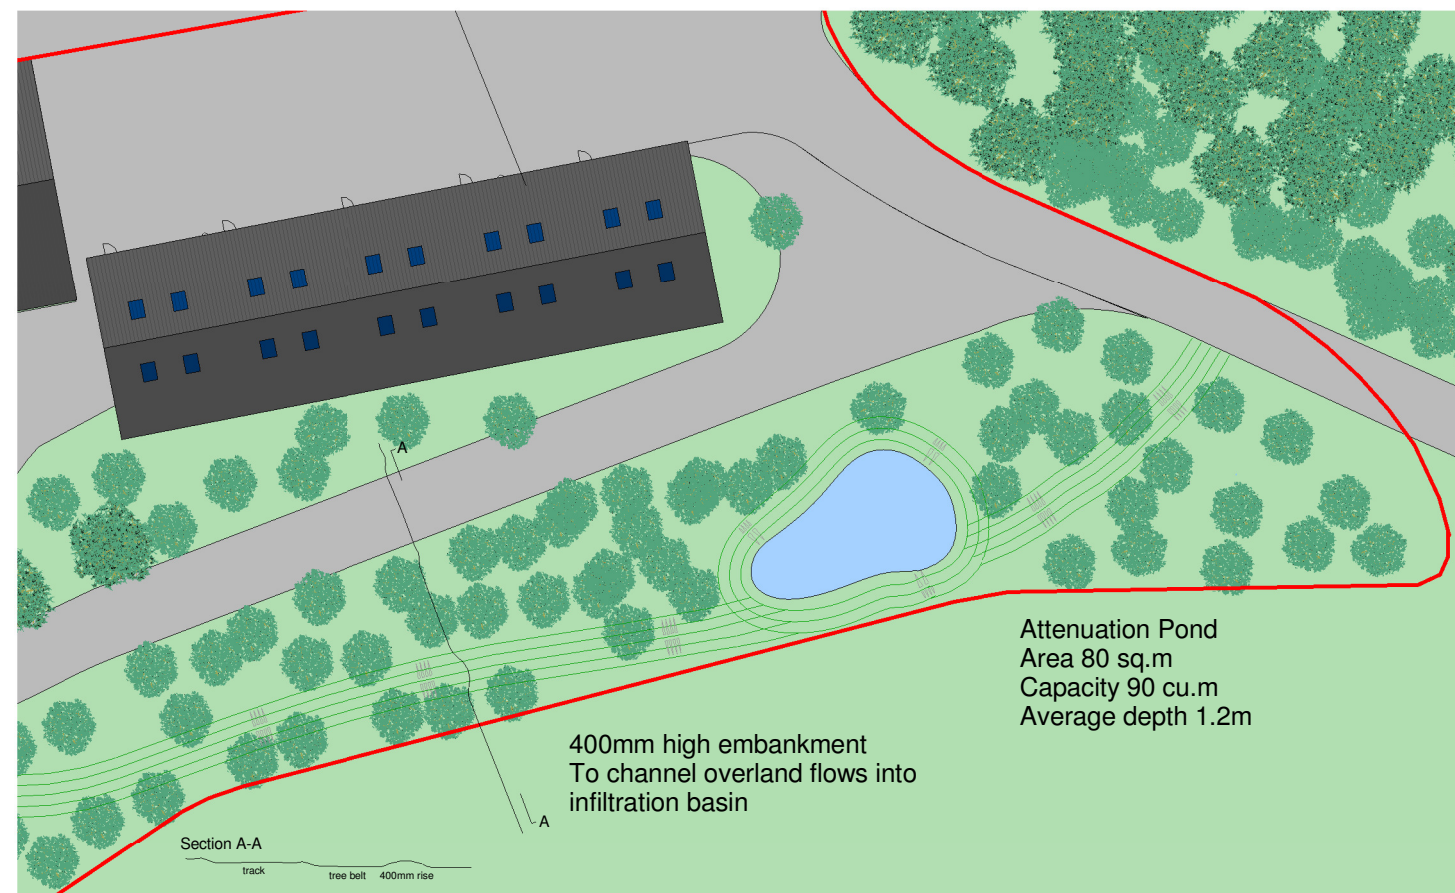

2 **02 Infiltration Basin**
1 : 500



UNIT 5, WESTWOOD INDUSTRIAL ESTATE, PONTRILAS, HEREFORD, HR2 0EL
TEL: 01981 240682 FAX: 01981 242926

TITLE Burlton Court Industrial Estate, proposed building			
© COPYRIGHT THIS DRAWING MAY NOT BE REPRODUCED OR COPIED			
CUSTOMER Ravenhill	DRN GCM	JOB No 2879	
SITE ADDRESS Burlton Court, Burghill	DATE 03/10/15	DRG No.	
	SCALE Designer	PRP04	A3