




TO BE READ IN CONJUNCTION WITH DWGS M/1121/19 & 20

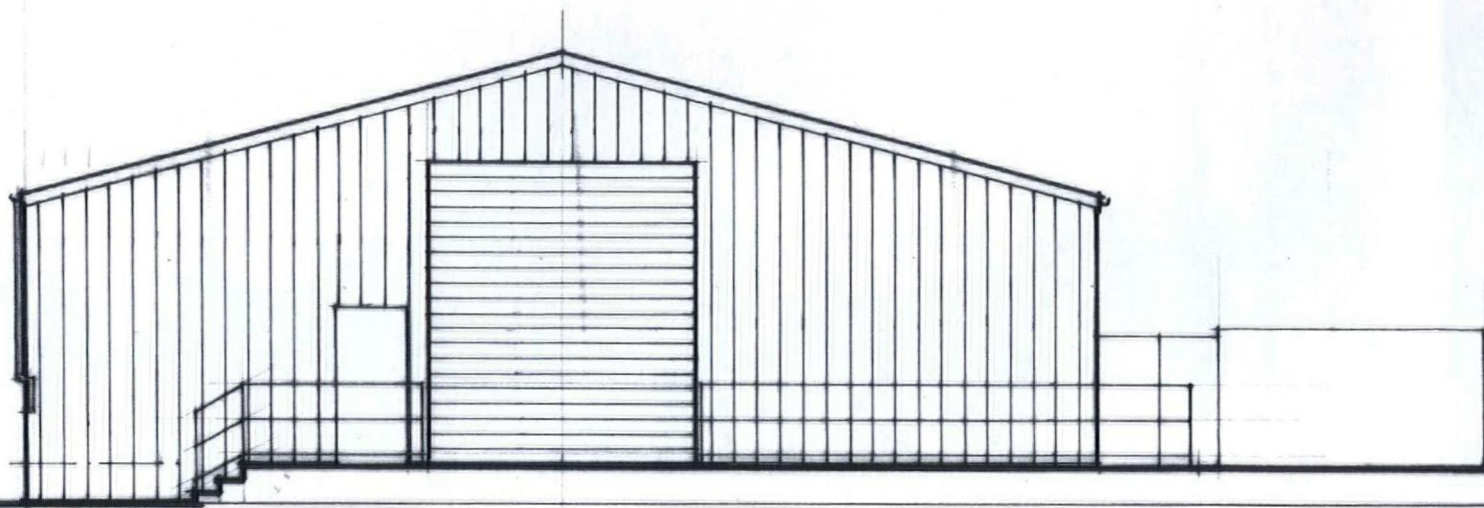

NORTH ELEVATION 1:100

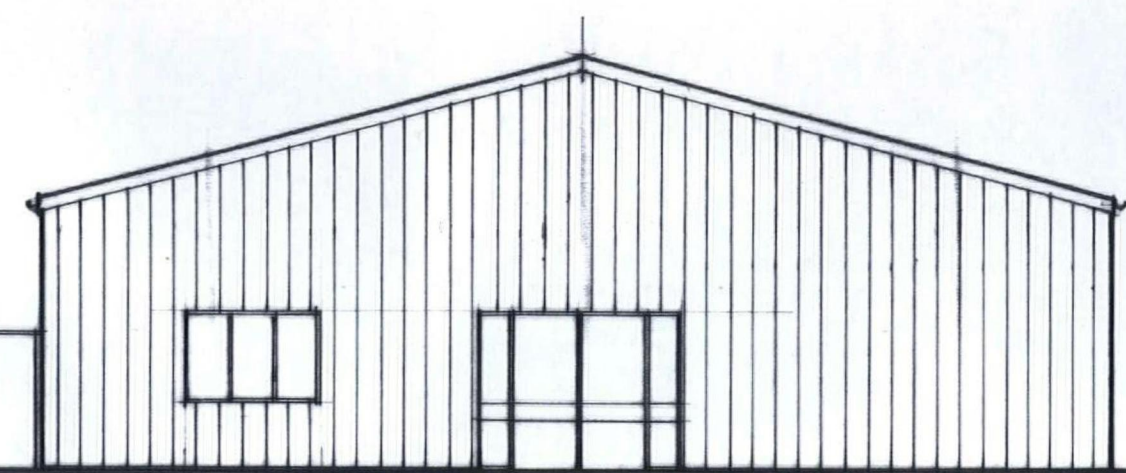

SOUTH ELEVATION 1:100

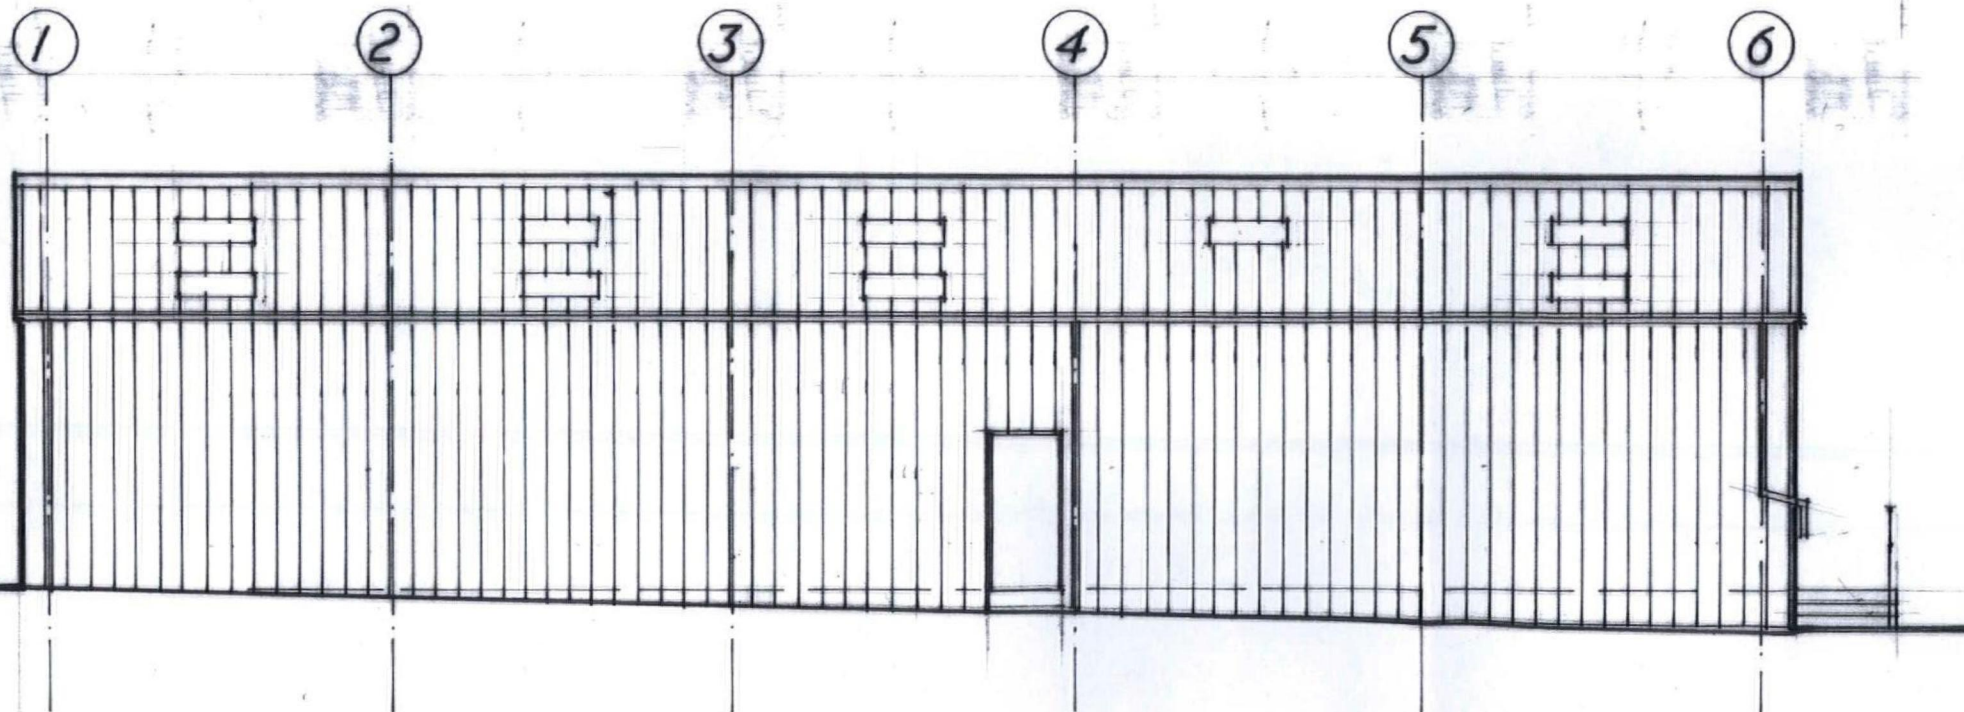

EAST ELEVATION. 1:100



A. FEB 2016 - NAME OF APPLICANT
AMENDED

ARKWRIGHT OWENS.

WARHAM COURT FARM,
WARHAM COURT FARM
BRENTON, HEREFORD, HR4 7PF

FARMSHOP & TEAROOM.
N, S AND E ELEVATIONS AS PROPOSED.
THIS DWG SUPERSEDES M/1121/13&14

OCT. 2015
1:100
CFJ.

M/1121/21
REVISION: A.