




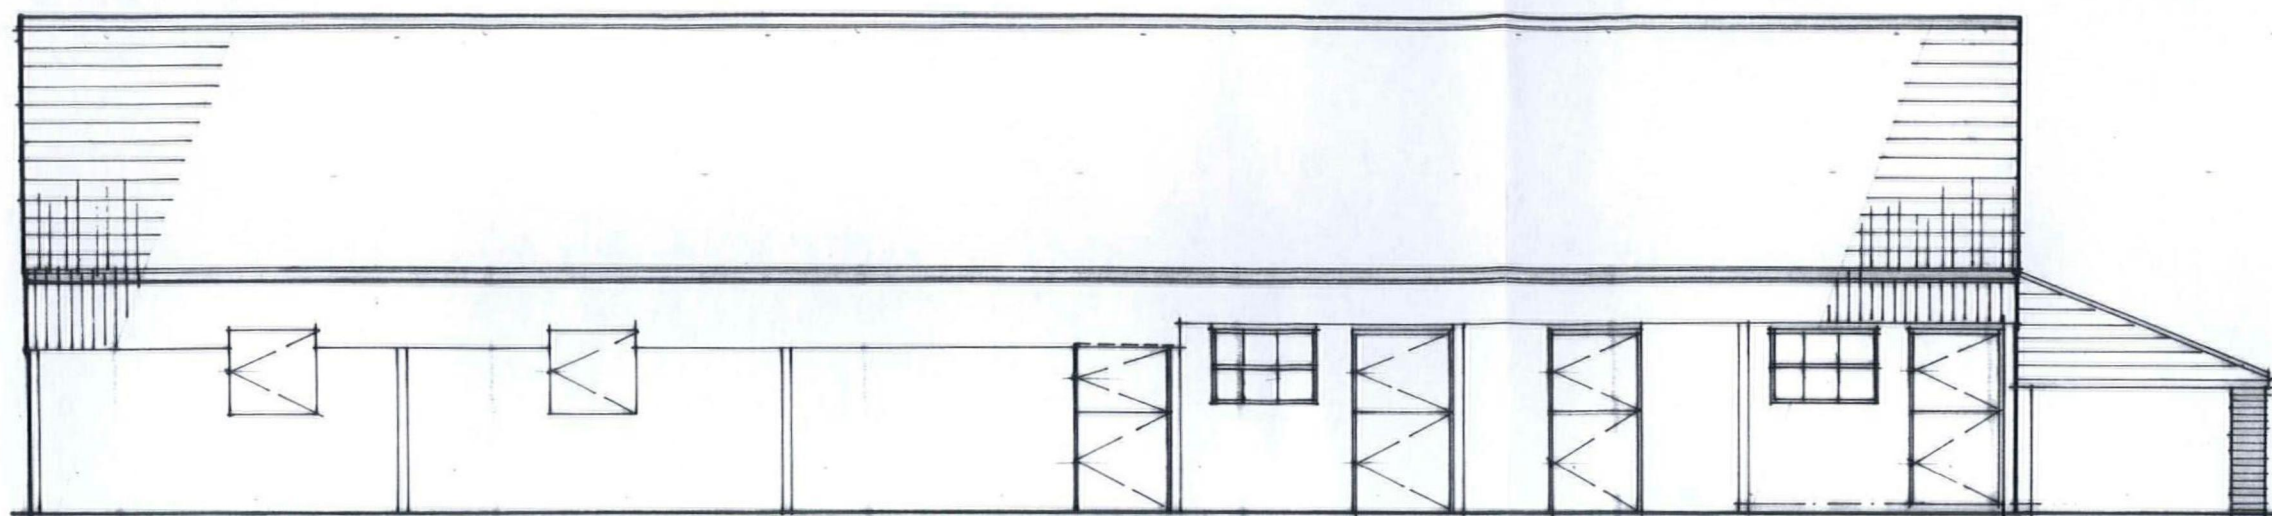


EAST ELEVATION

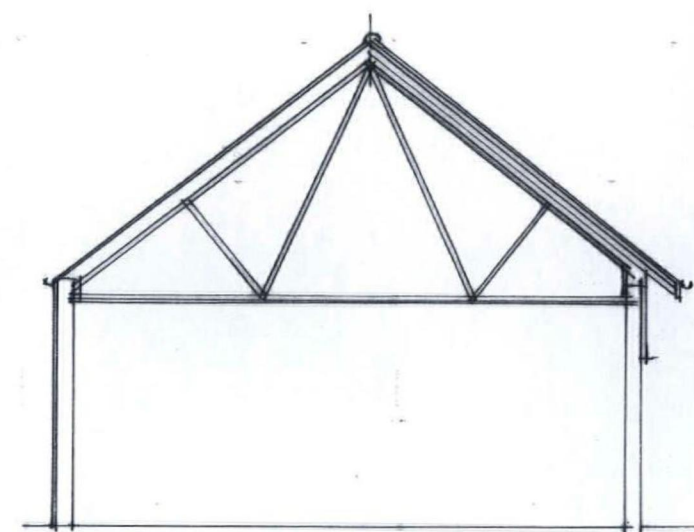

SECTION B-B

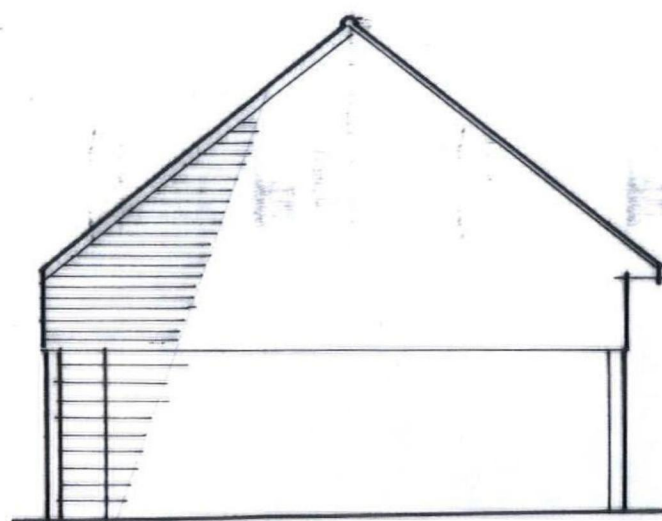

SOUTH ELEVATION

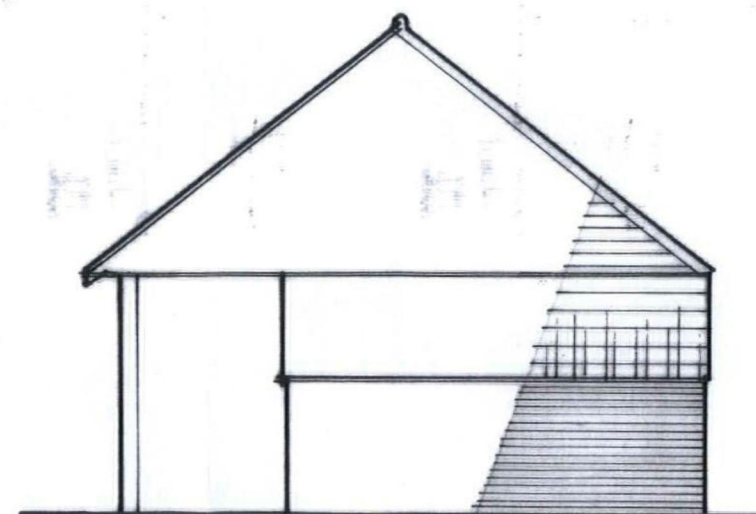

NORTH ELEVATION



A. FEB 2016 - NAME OF APPLICANT
AMENDED.

ARKWRIGHT OWENS

WARHAM COURT FARMS,
WARHAM COURT FARM
BRENTON, HEREFORD, HR4 7PF

BARN 1 - AS EXISTING.

SECTION B-B
EAST ELEVATION
NORTH & SOUTH ELEVATIONS.

SEPT. 2013
1:100
C.F.T.

M/1121/02
REVISION: A