


SECTION A

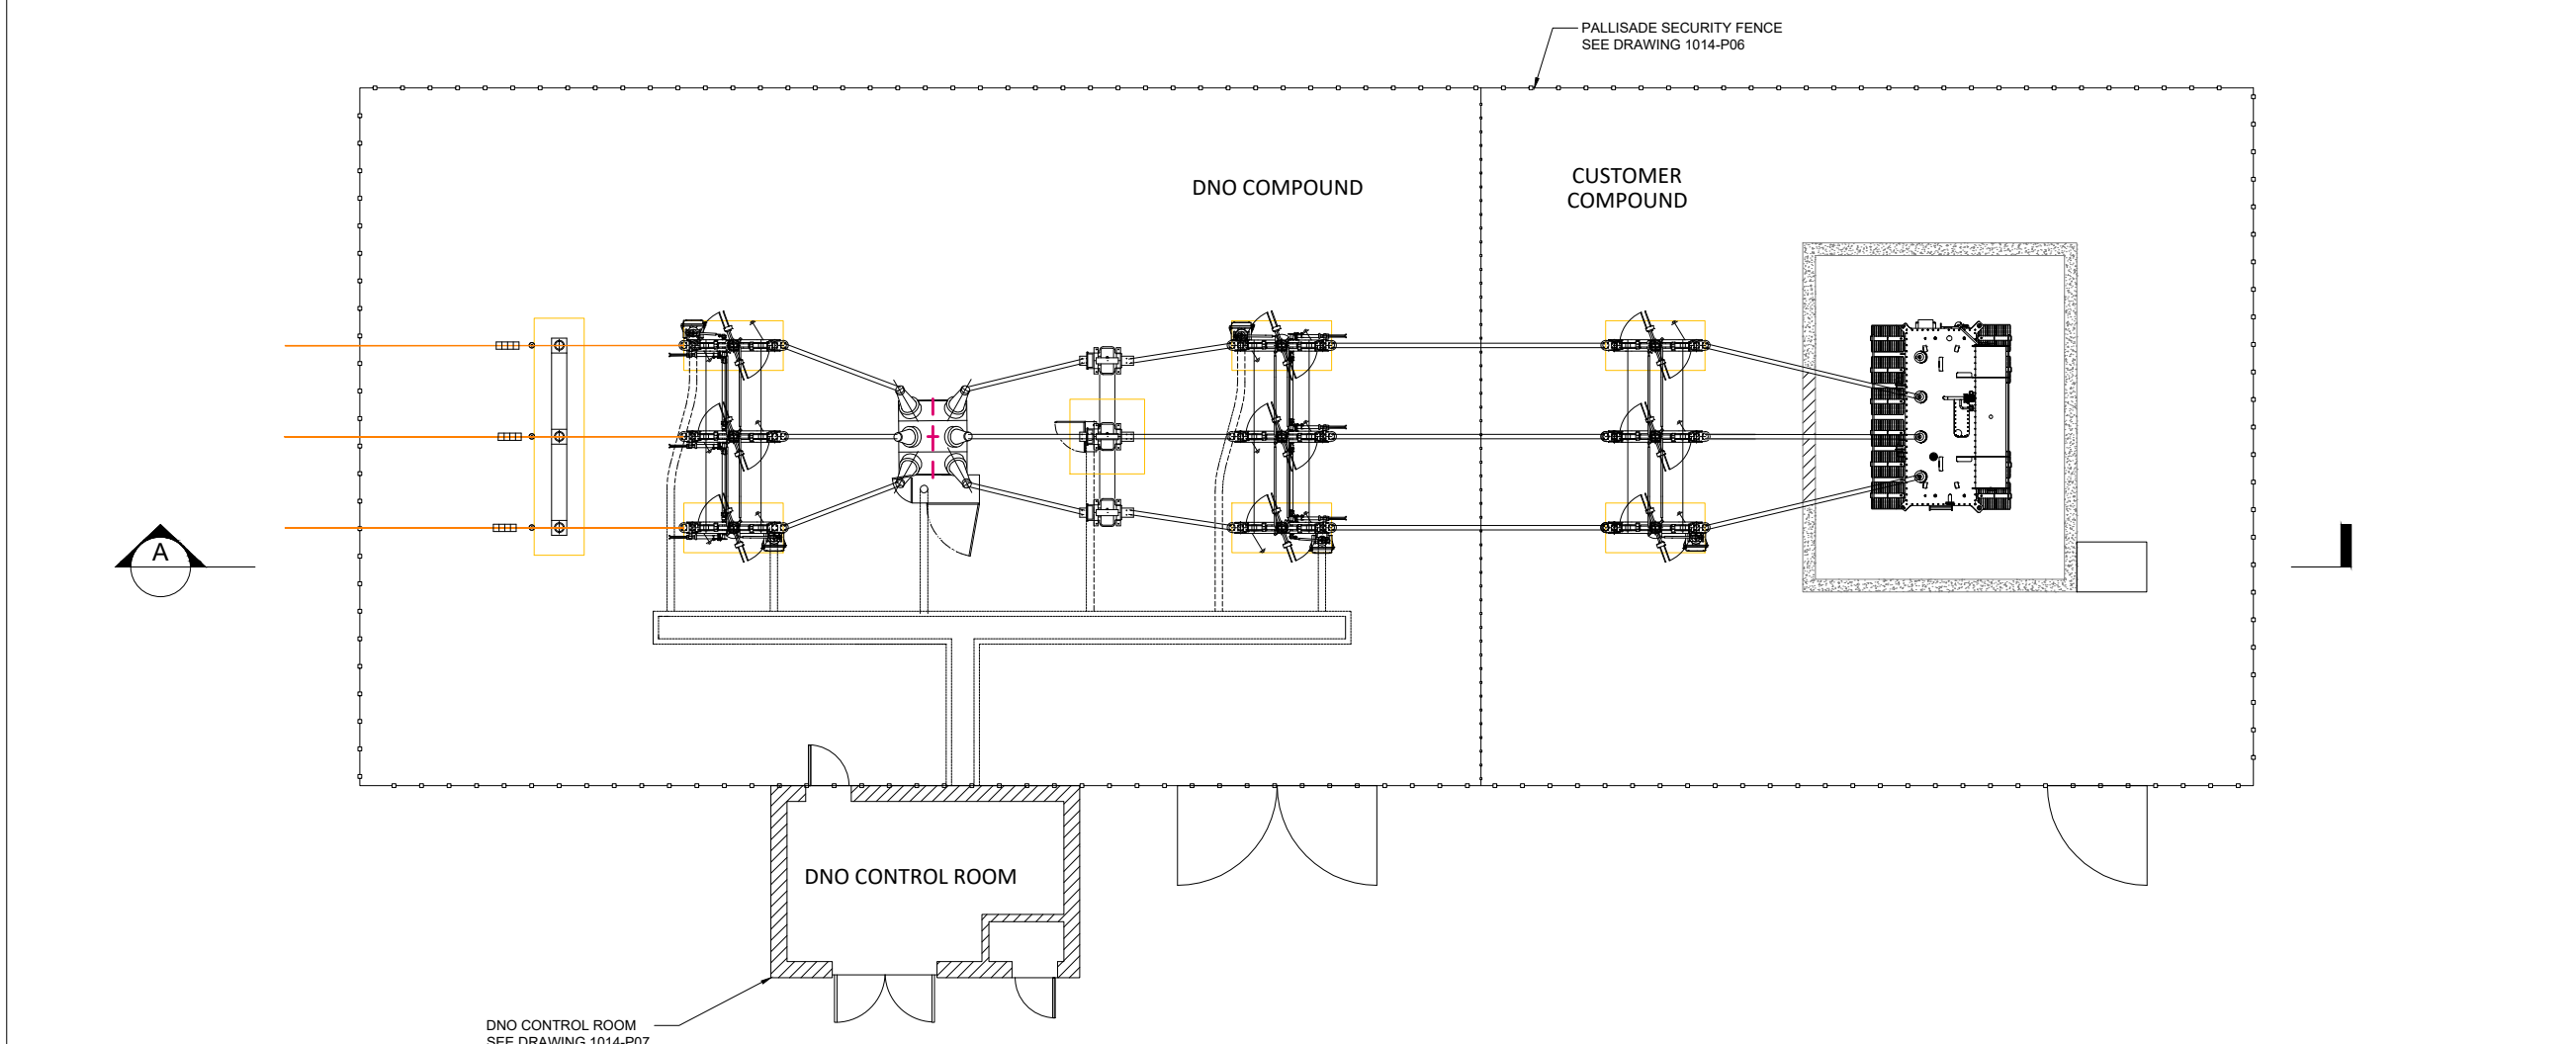

PLAN



FOR PLANNING

REVISION	DETAILS	DATE	DRAWN	APP'D

PROJECT

OATCROFT SOLAR FARM

DRAWING TITLE

DNO SUBSTATION

DRG No.	1014-P05	REV	A
SCALE	1:150 @ A3	DATE	11/09/2023
DRAWN BY	AC	APPROVED	PD

**GREEN SWITCH CAPITAL LTD.**  
**FLOOR 5, EXCHANGE STATION**  
**TITHEBARN ST.**  
**LIVERPOOL**  
**L2 2 2QP**

[www.gscapital.uk](http://www.gscapital.uk) | [info@gscapital.uk](mailto:info@gscapital.uk)