



BGB UK - Architecture & Planning
The Old Forge
How Caple, HR14TE
Tel: 01432607407

ASSOCIATES:
N/A

CLIENT
Mr Jackson
118 Hampton Park Rd
Hereford
Herefordshire
HR1 1US

Site Address:
As above

PROJECT
New Garage

PROJECT PHASE
Planning

DRAWN BY
BGB


ISSUE
Rev A

RE-ISSUED
DD.MM.YY


DRAWING
Ao.4 - Existing Elevations



South

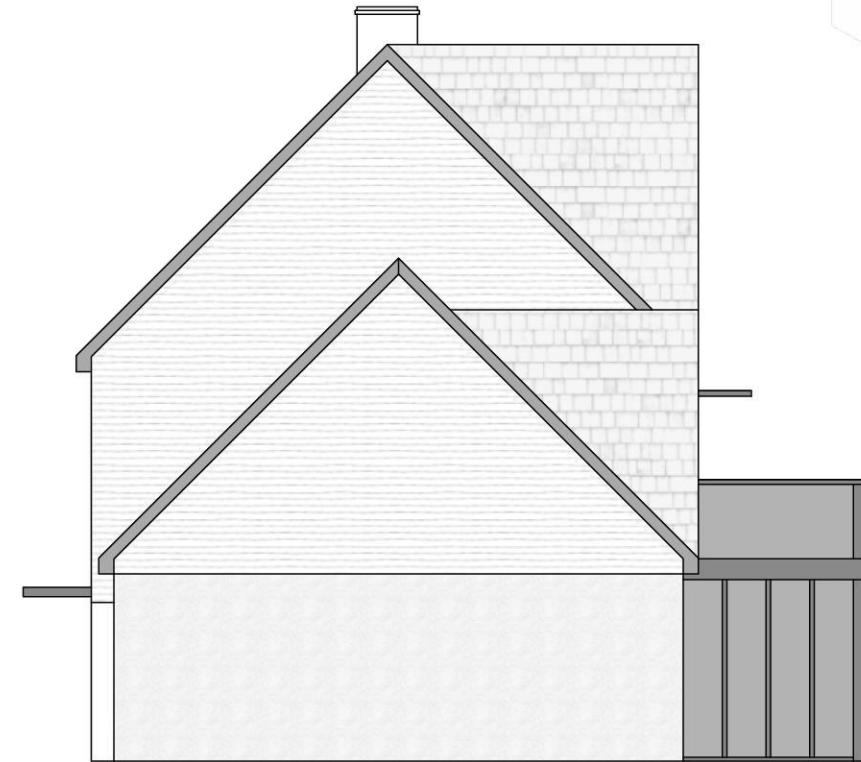

West

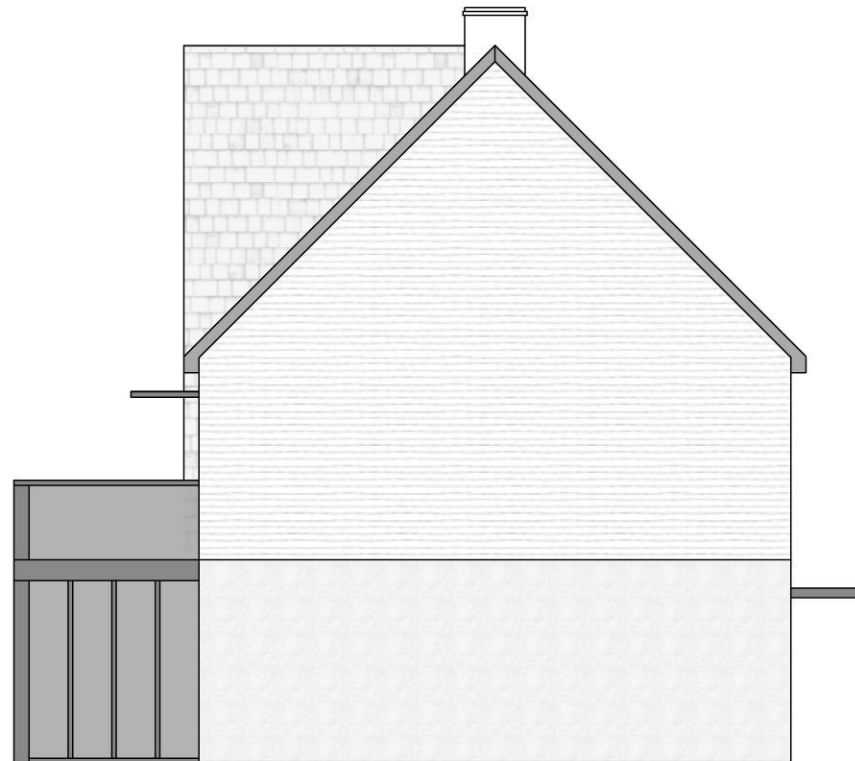

East



North

SCALE: 1:100
@ A3

0 5 10m
1:100 Scale Bar

Ao.4