


Drainage strategy  
1 : 200

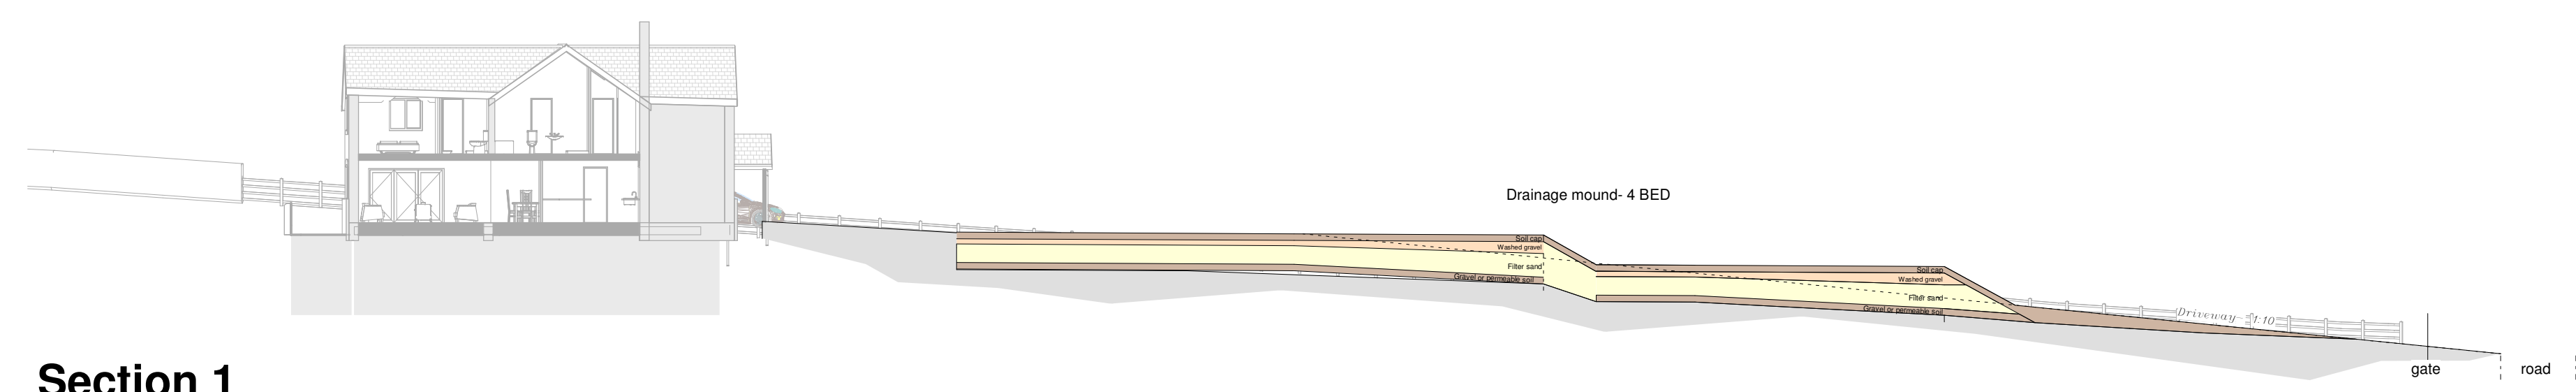

Section 1  
1 : 200

12.1.23  
Revision C- Check dams added to permeable parking and drive areas

**Collins**

Design & Build  
& Project Management

UNIT 5, WESTWOOD INDUSTRIAL ESTATE, PONTRILAS,  
HEREFORD, HR2 0EL  
TEL: 01981 240682 FAX: 01981 242926

TITLE  
Proposed new dwelling

© COPYRIGHT THIS DRAWING MAY NOT BE REPRODUCED OR COPIED

CUSTOMER	DRN	JOB. No.
Madeline James	gcm	5296

SITE ADDRESS	DATE	DRG. No.
Land south of Yew Tree Farm, Eaton Bishop Hereford	15.11.21	YTF-PA-5296-04c

SCALE	Paper size
As noted	A1

Scale 1:2500	0m	50	100	150	200	250m
Scale 1:1250	0m	25	50	75	100	125m
Scale 1:500	0m	10	20	30	40	50m
Scale 1:250	0m	5	10	15	20	25m
Scale 1:200	0m	4	8	12	16	20m
Scale 1:100	0m	2	4	6	8	10m
Scale 1:50	0m	1	2	3	4	5m