


WEST (Sectional)

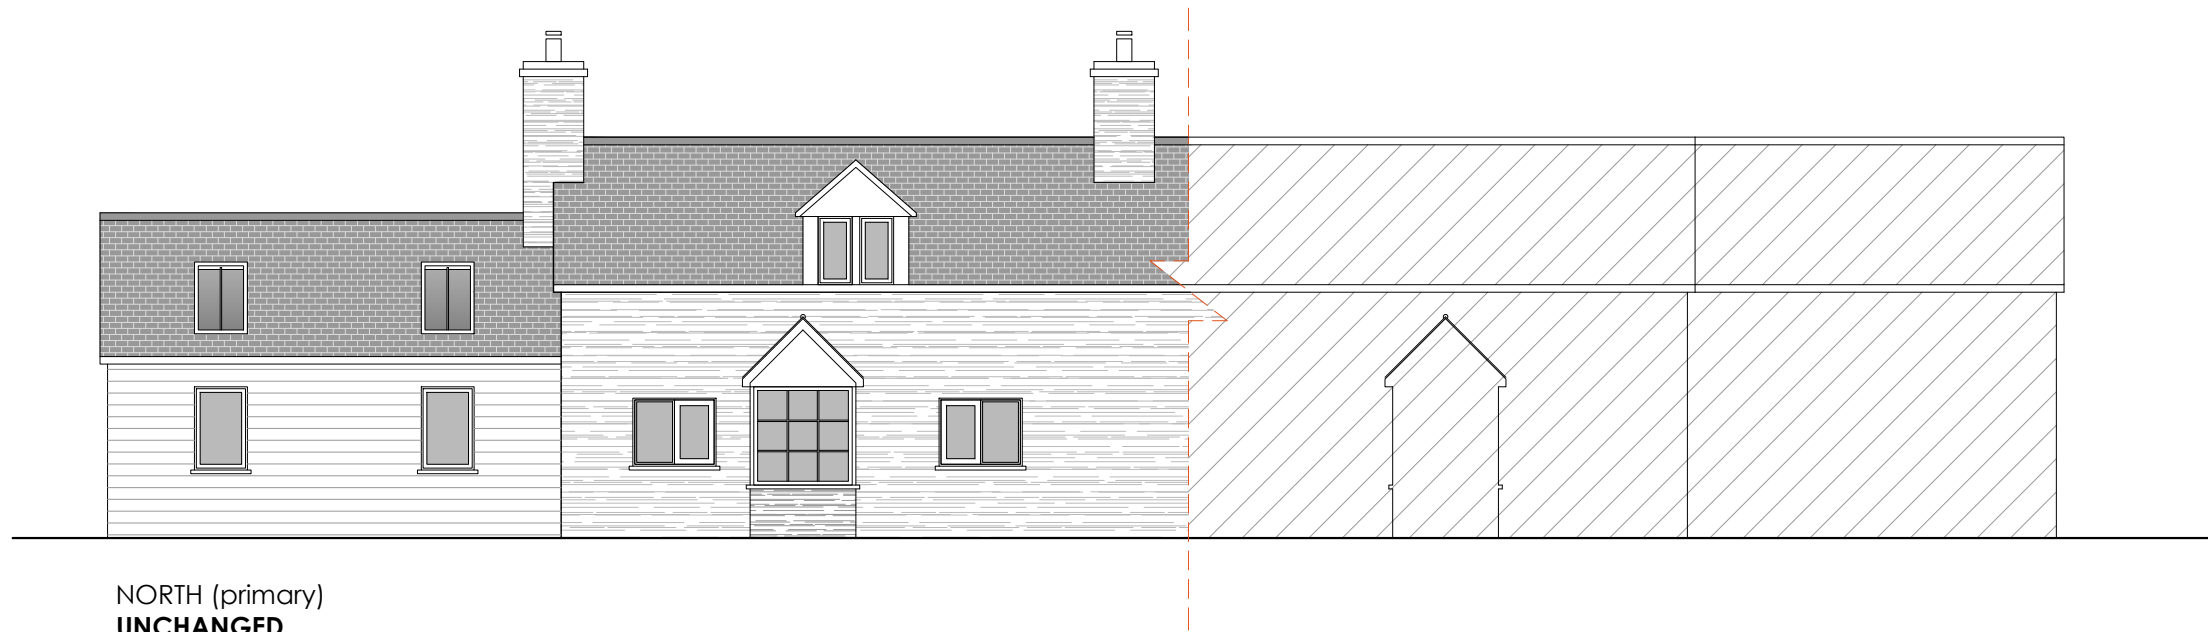

NORTH (primary)
UNCHANGED

Notes

1. This drawing is intended for planning purposes only
2. Do not scale the drawing
3. The final setting out is to be agreed with the employer and client on site

Proposed

Project North



Scale 1:100 @ A3

Elevations
(01 of 02)

P12.3