


section cut location

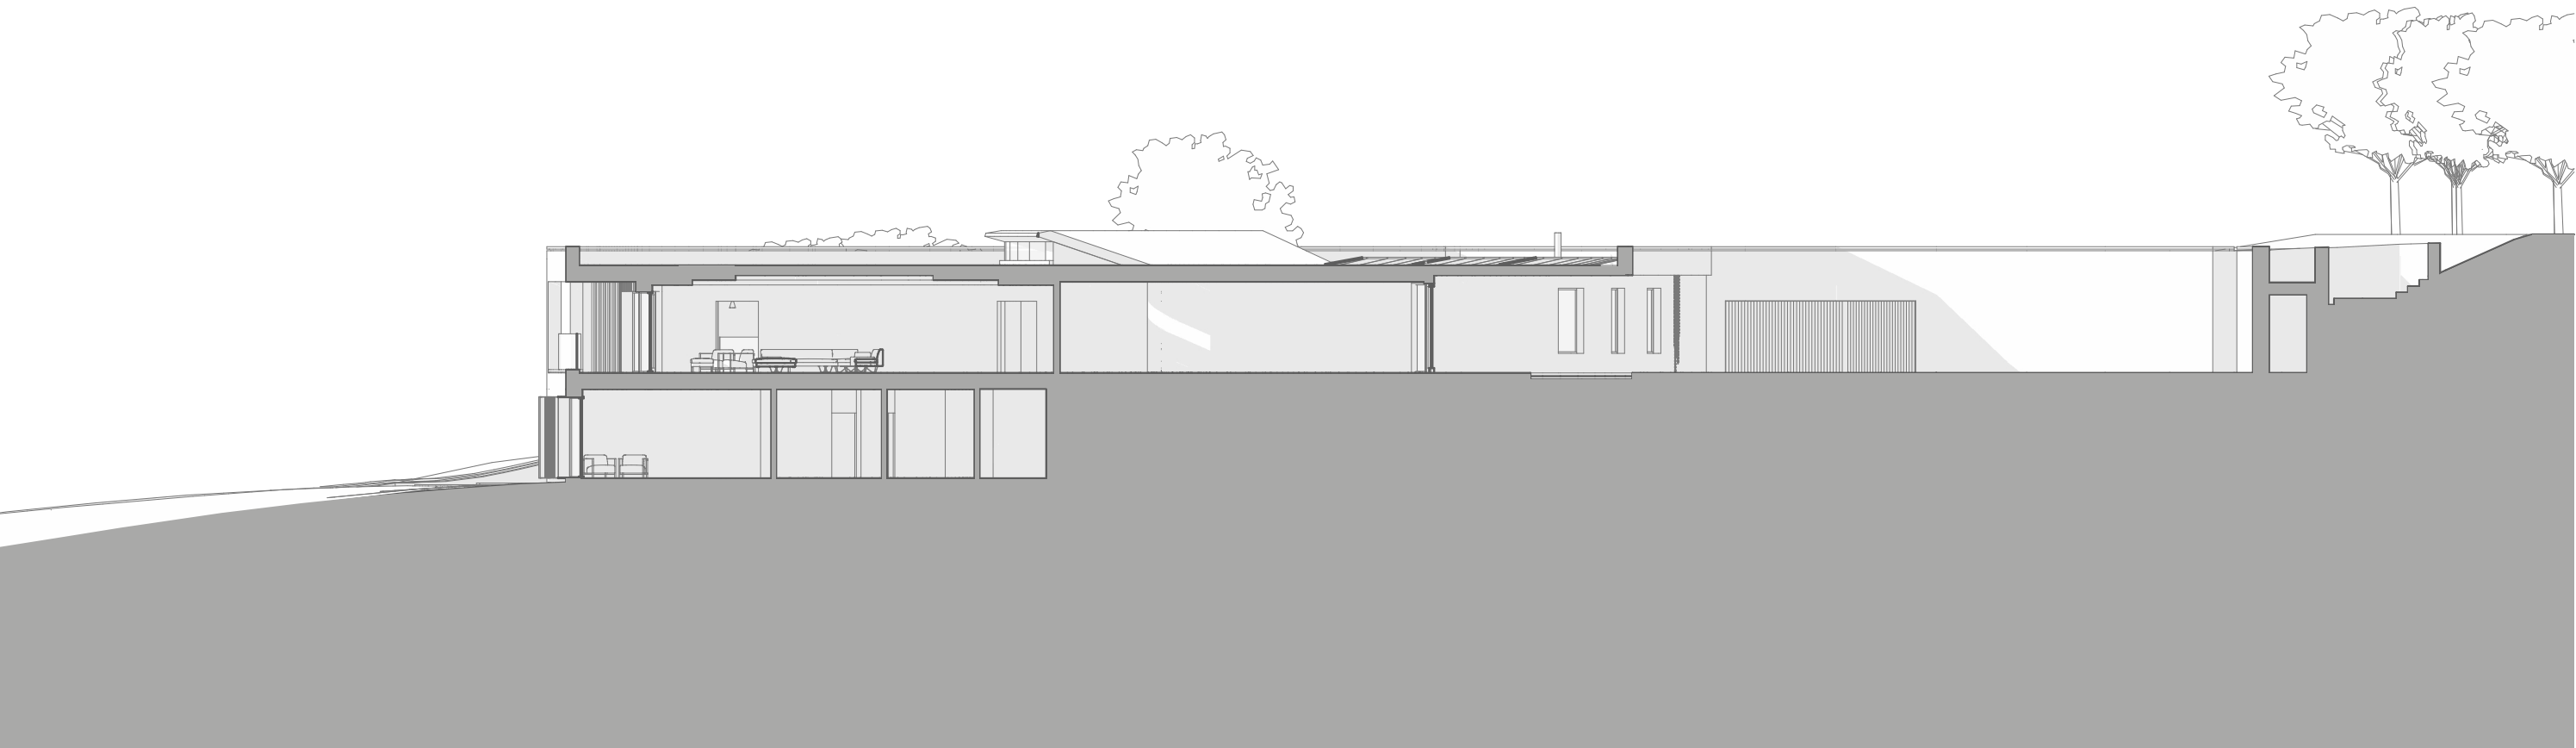

FLOW HOUSE, Ullingswick
Section 2

Drawing no. **110-S-11 C**

Scale: 1:200 @ A3 / 1:100 @ A1
Date: October 2019

Seymour-Smith Architects
www.seymoursmith.co.uk
copyright Seymour-Smith Architects

