




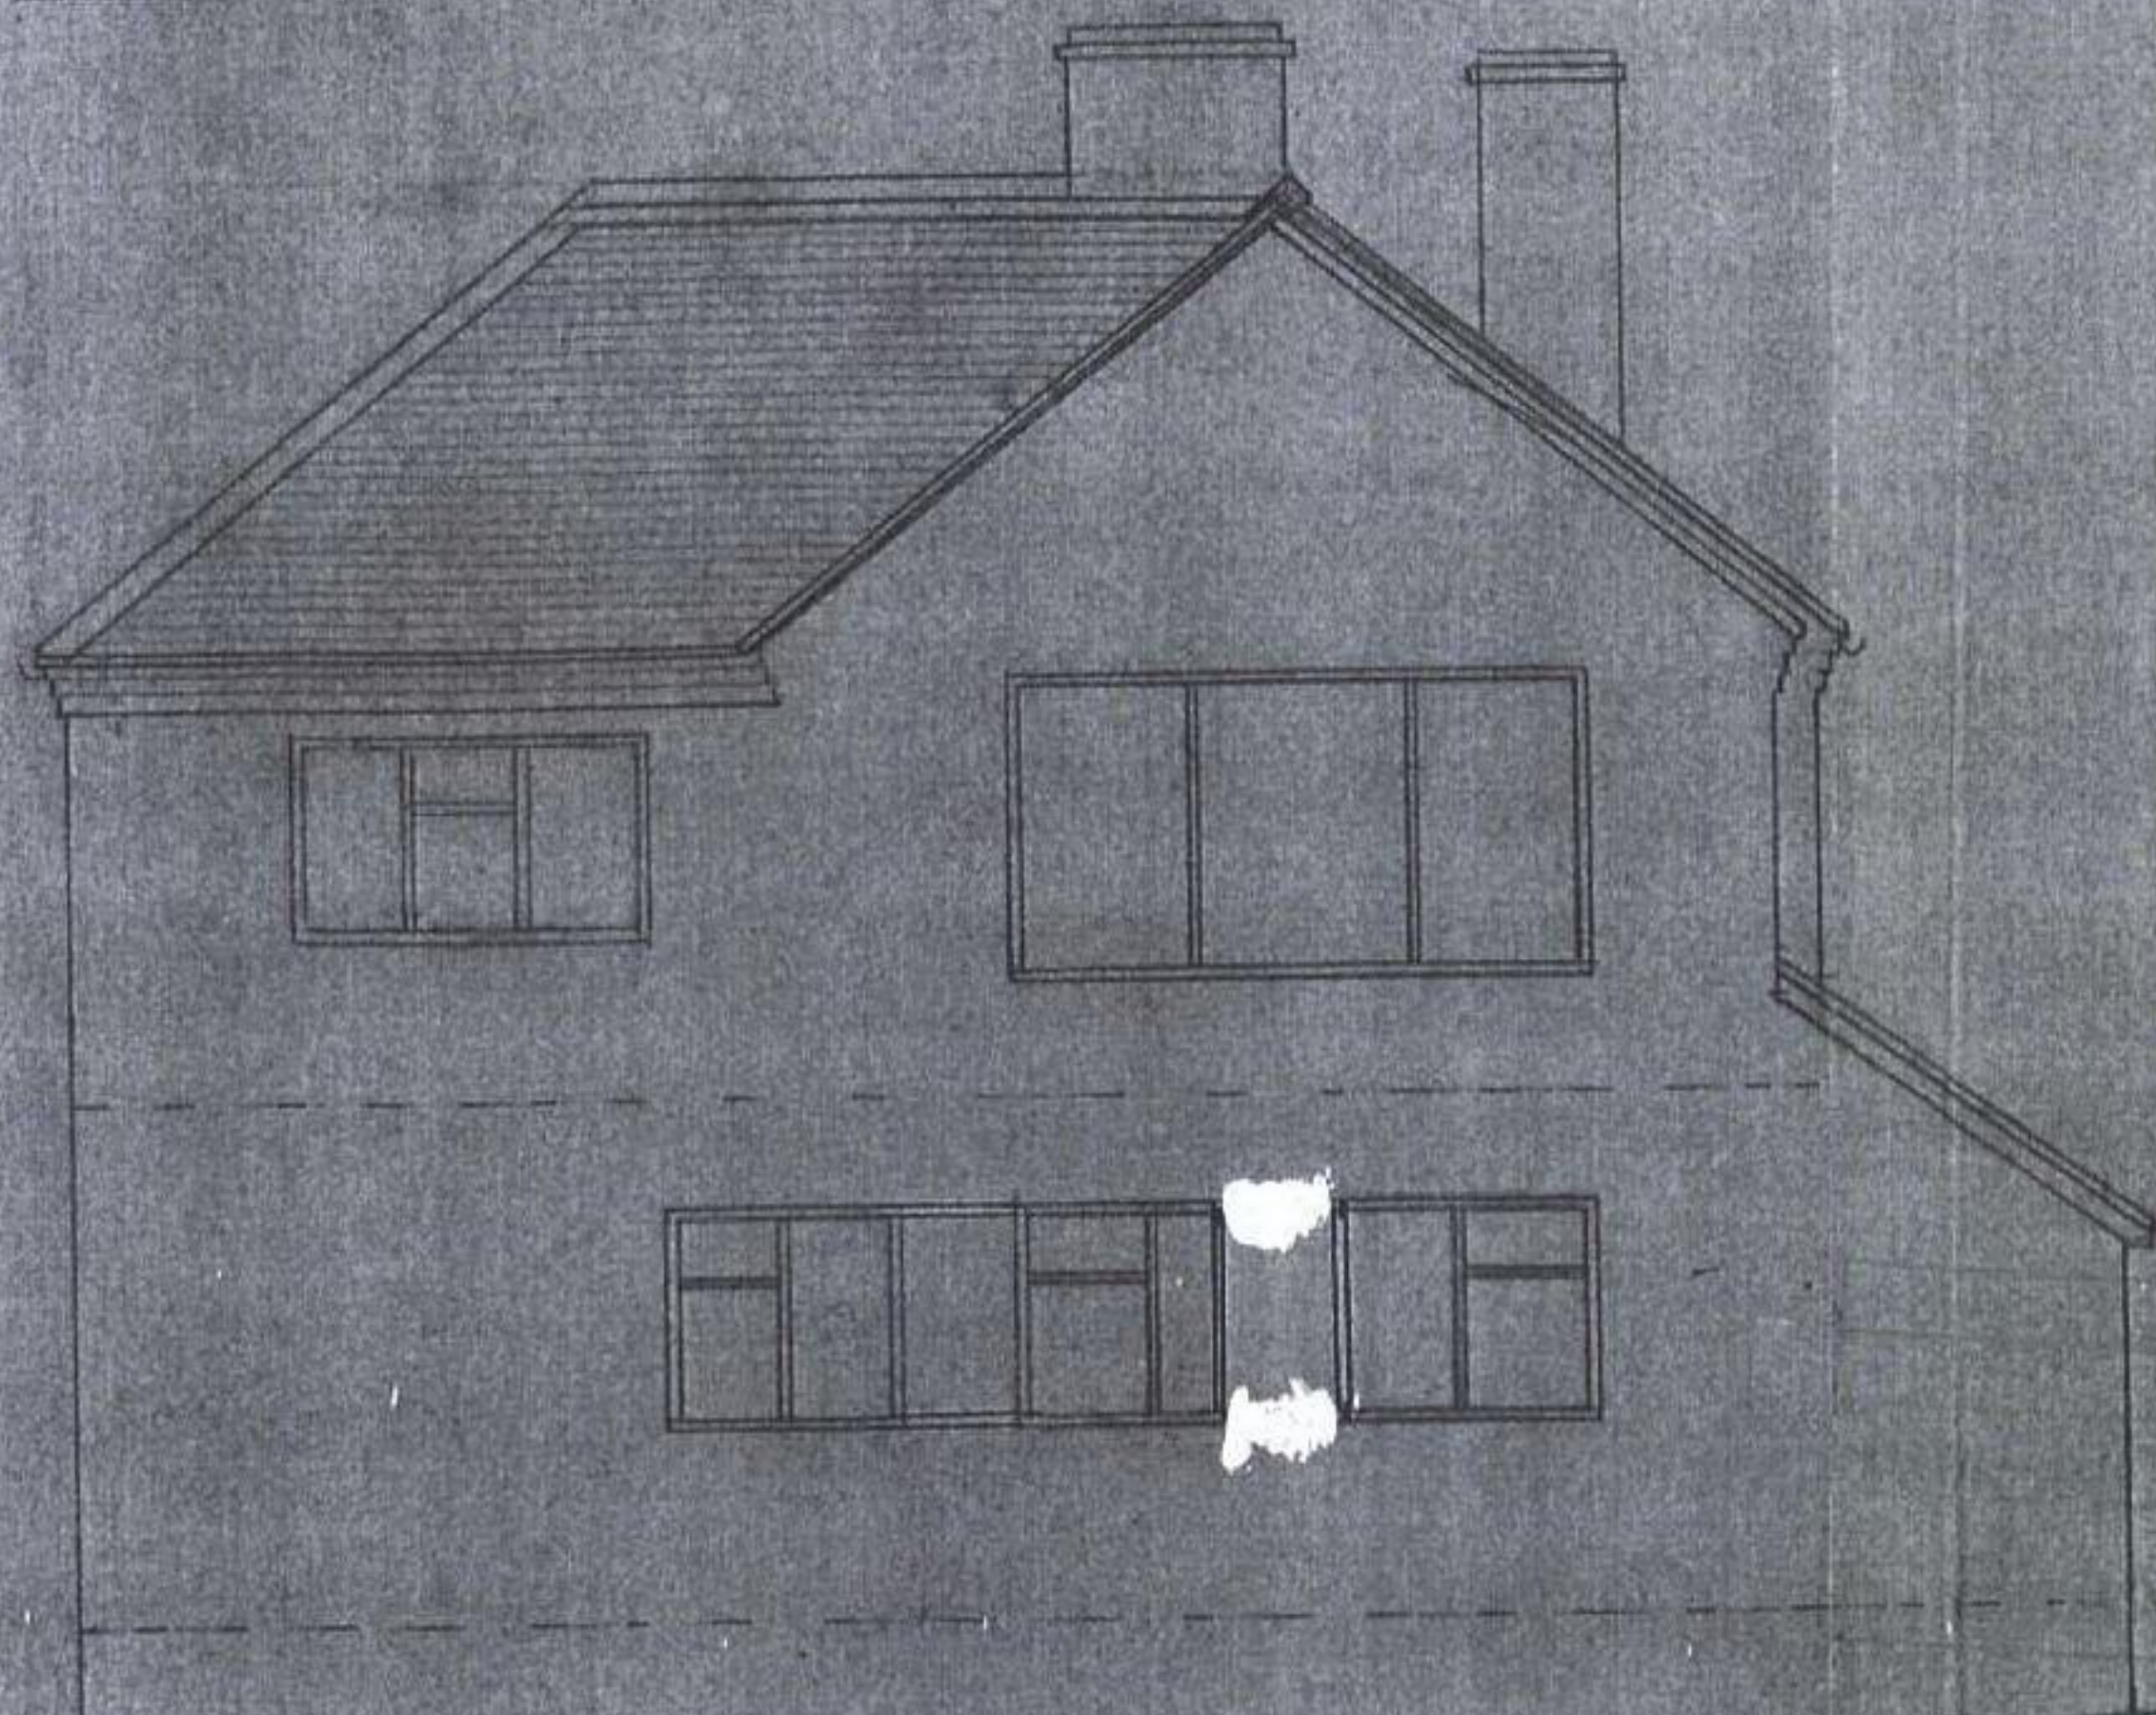

SIDE ELEVATION

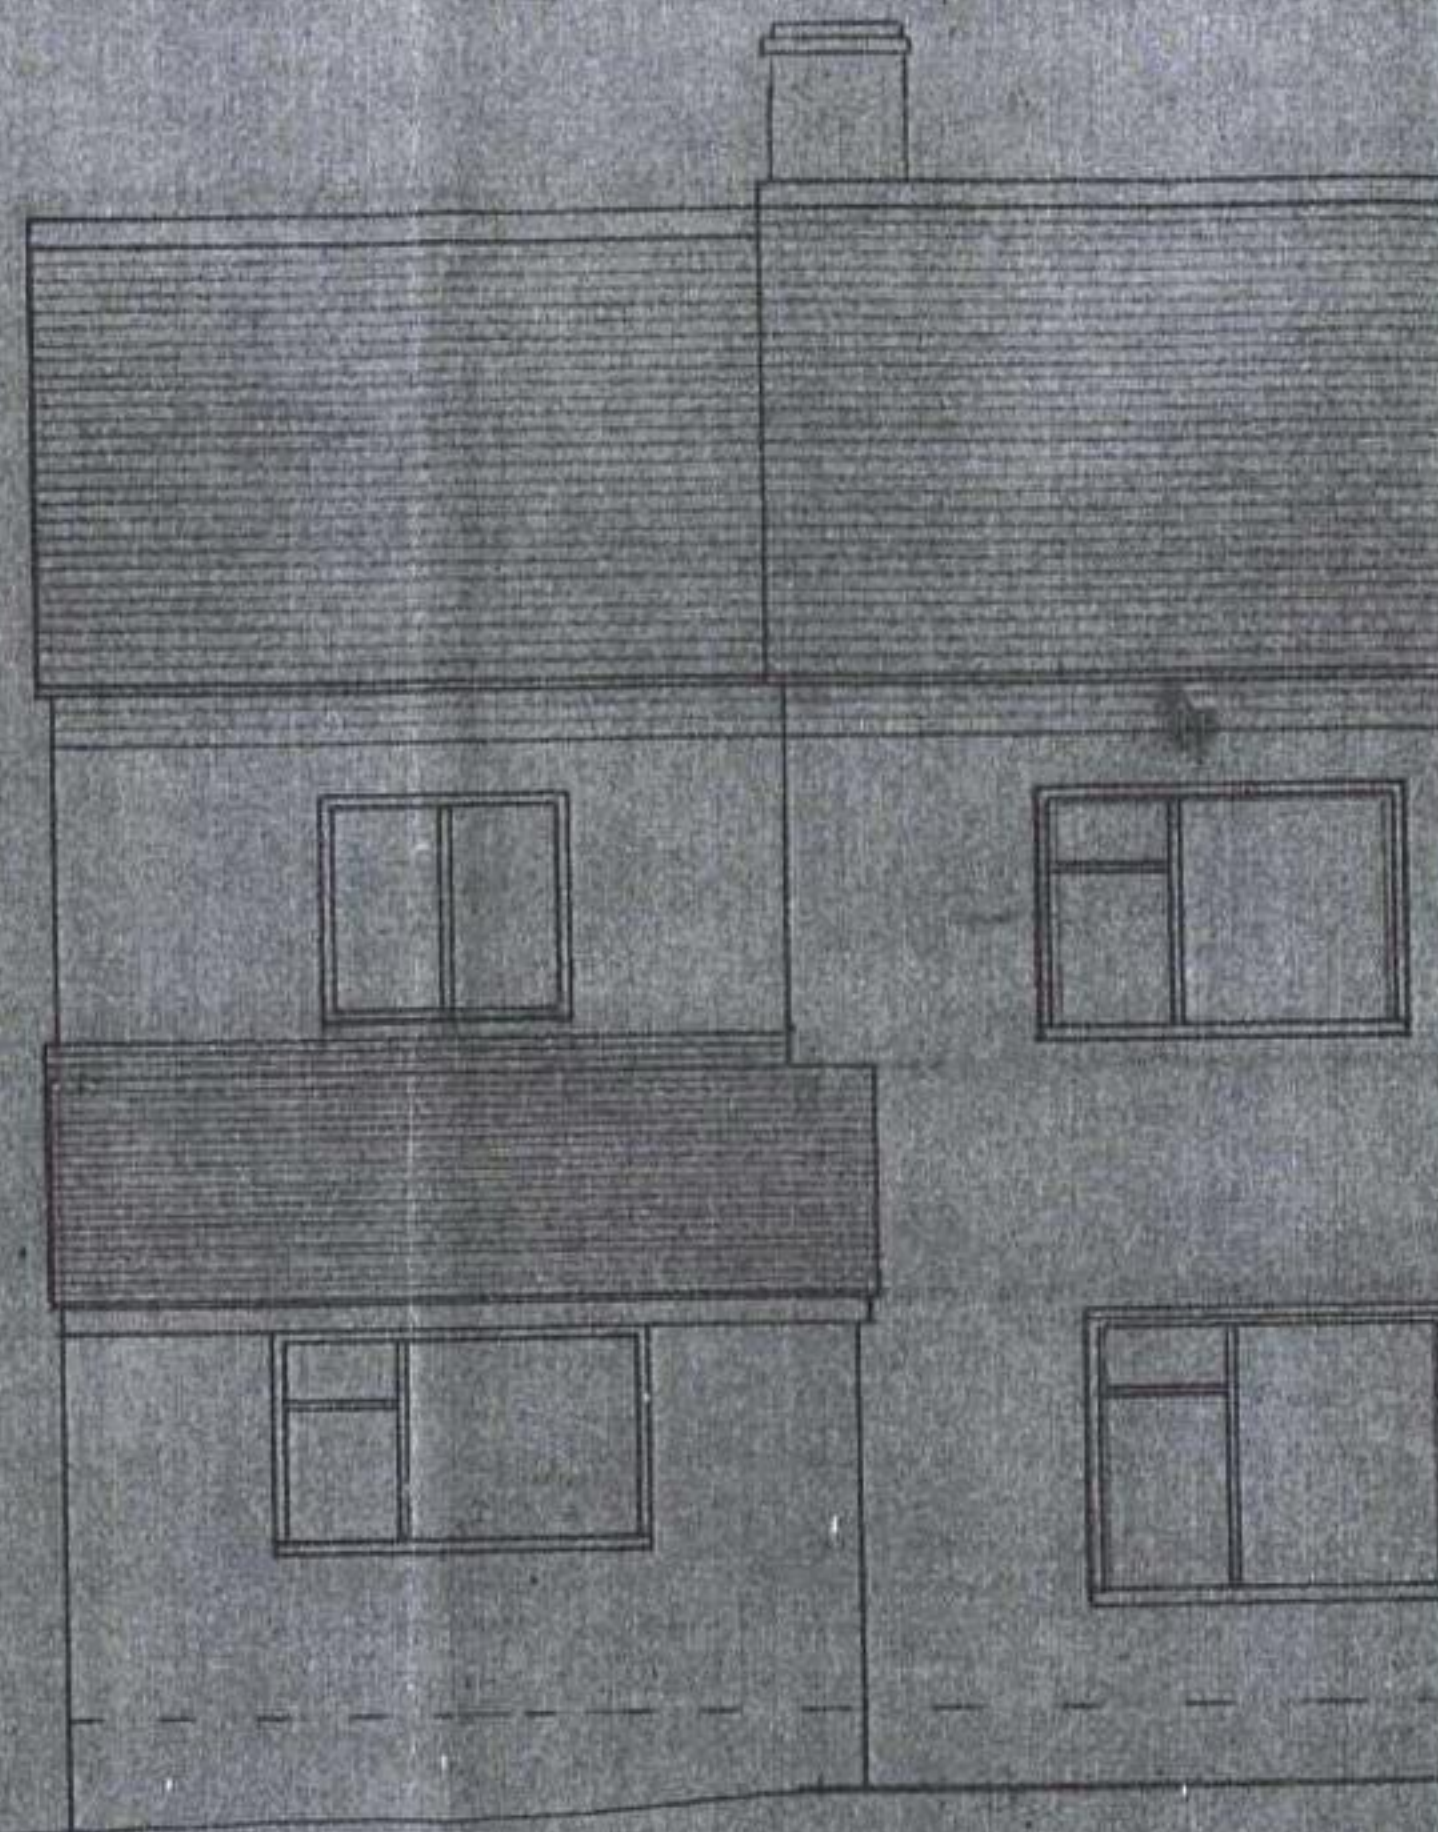

FRONT ELEVATION

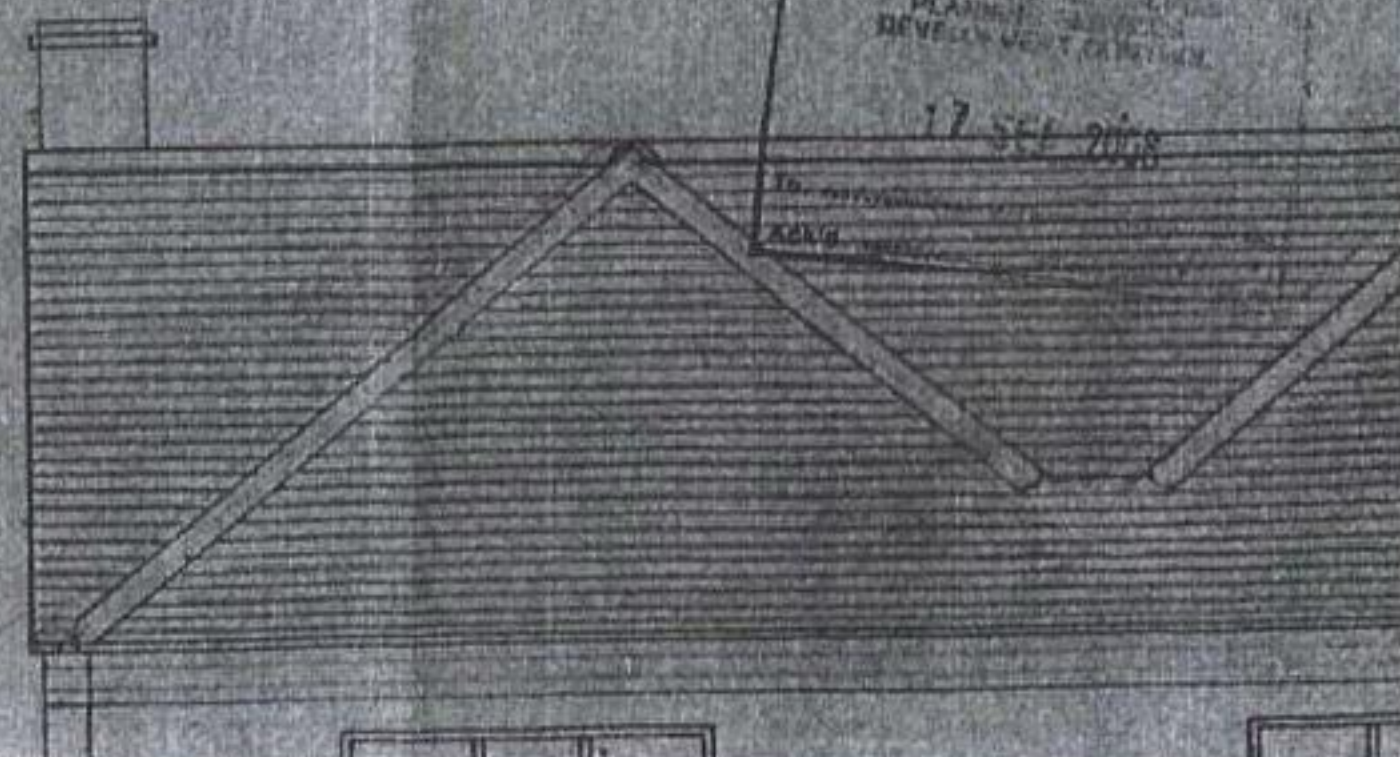

HEREFOR...
PLANNING...
DEVELOPMENT...
17 SEP 2008