
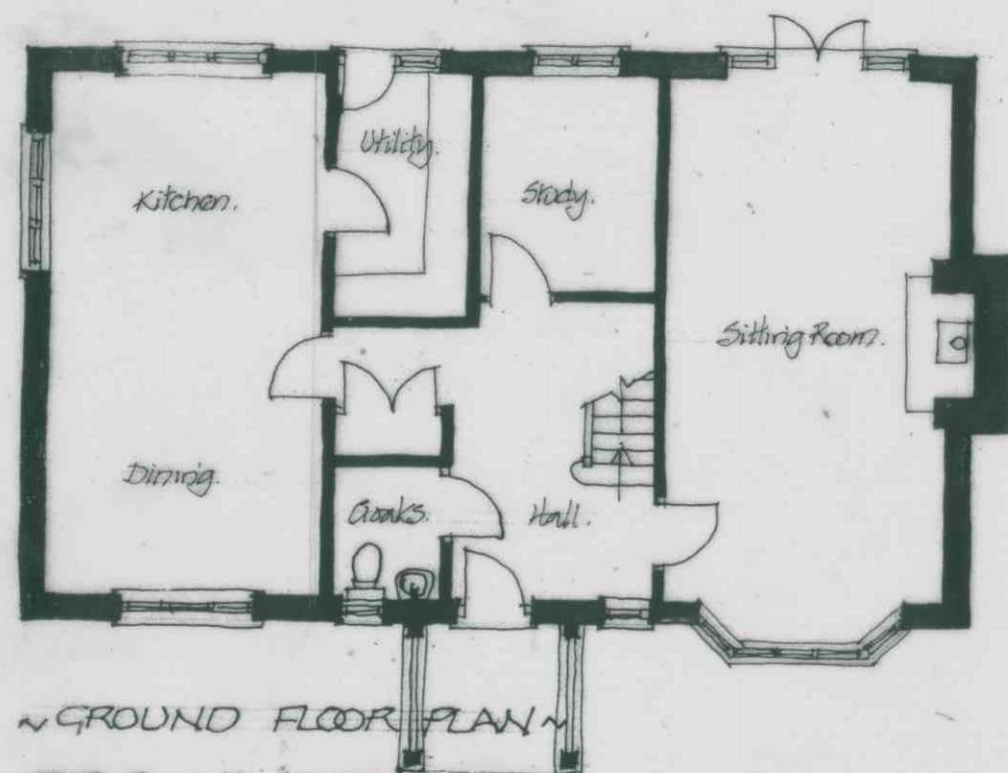


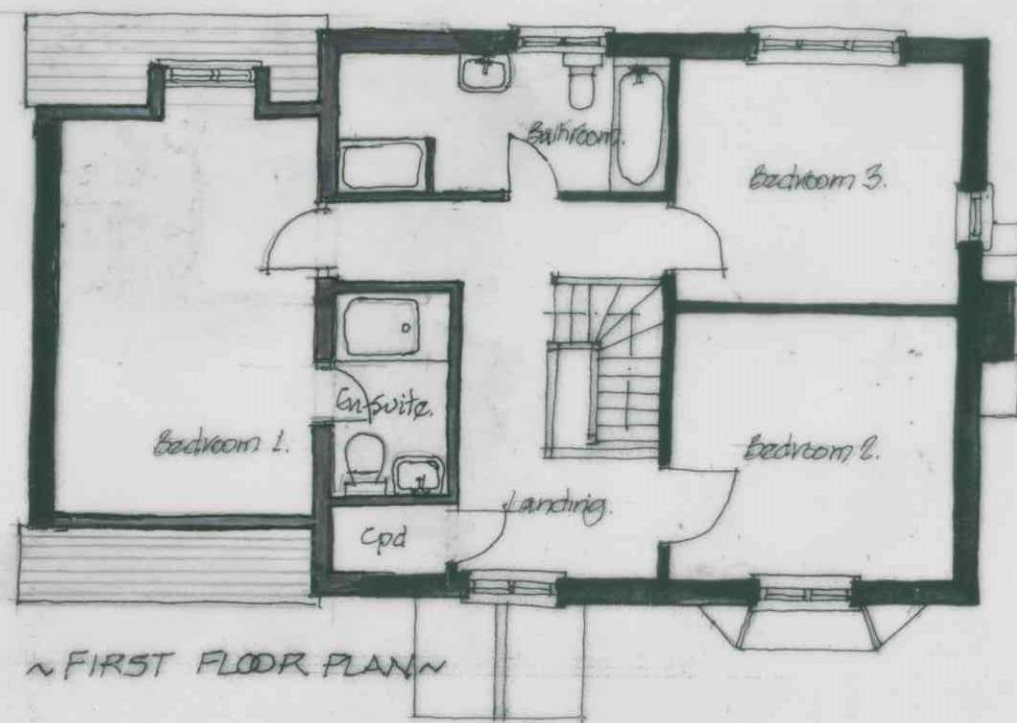

DRG No 1527/10A  
 SCALE 1:100  
 DATE SEPT 19.

1m 2m 3m A1 A3.

PLOT 10.

John Needham Associates  
 22 Broad Street  
 Ludlow  
 Shropshire  
 SY8 1NG