


Brooklands House Orcop HR2 8ET



ANDREW LAST, MCIAT
Brookside Cottage
Knapton Green
Herefordshire
HR4 8ER

drg. no. 13851/03

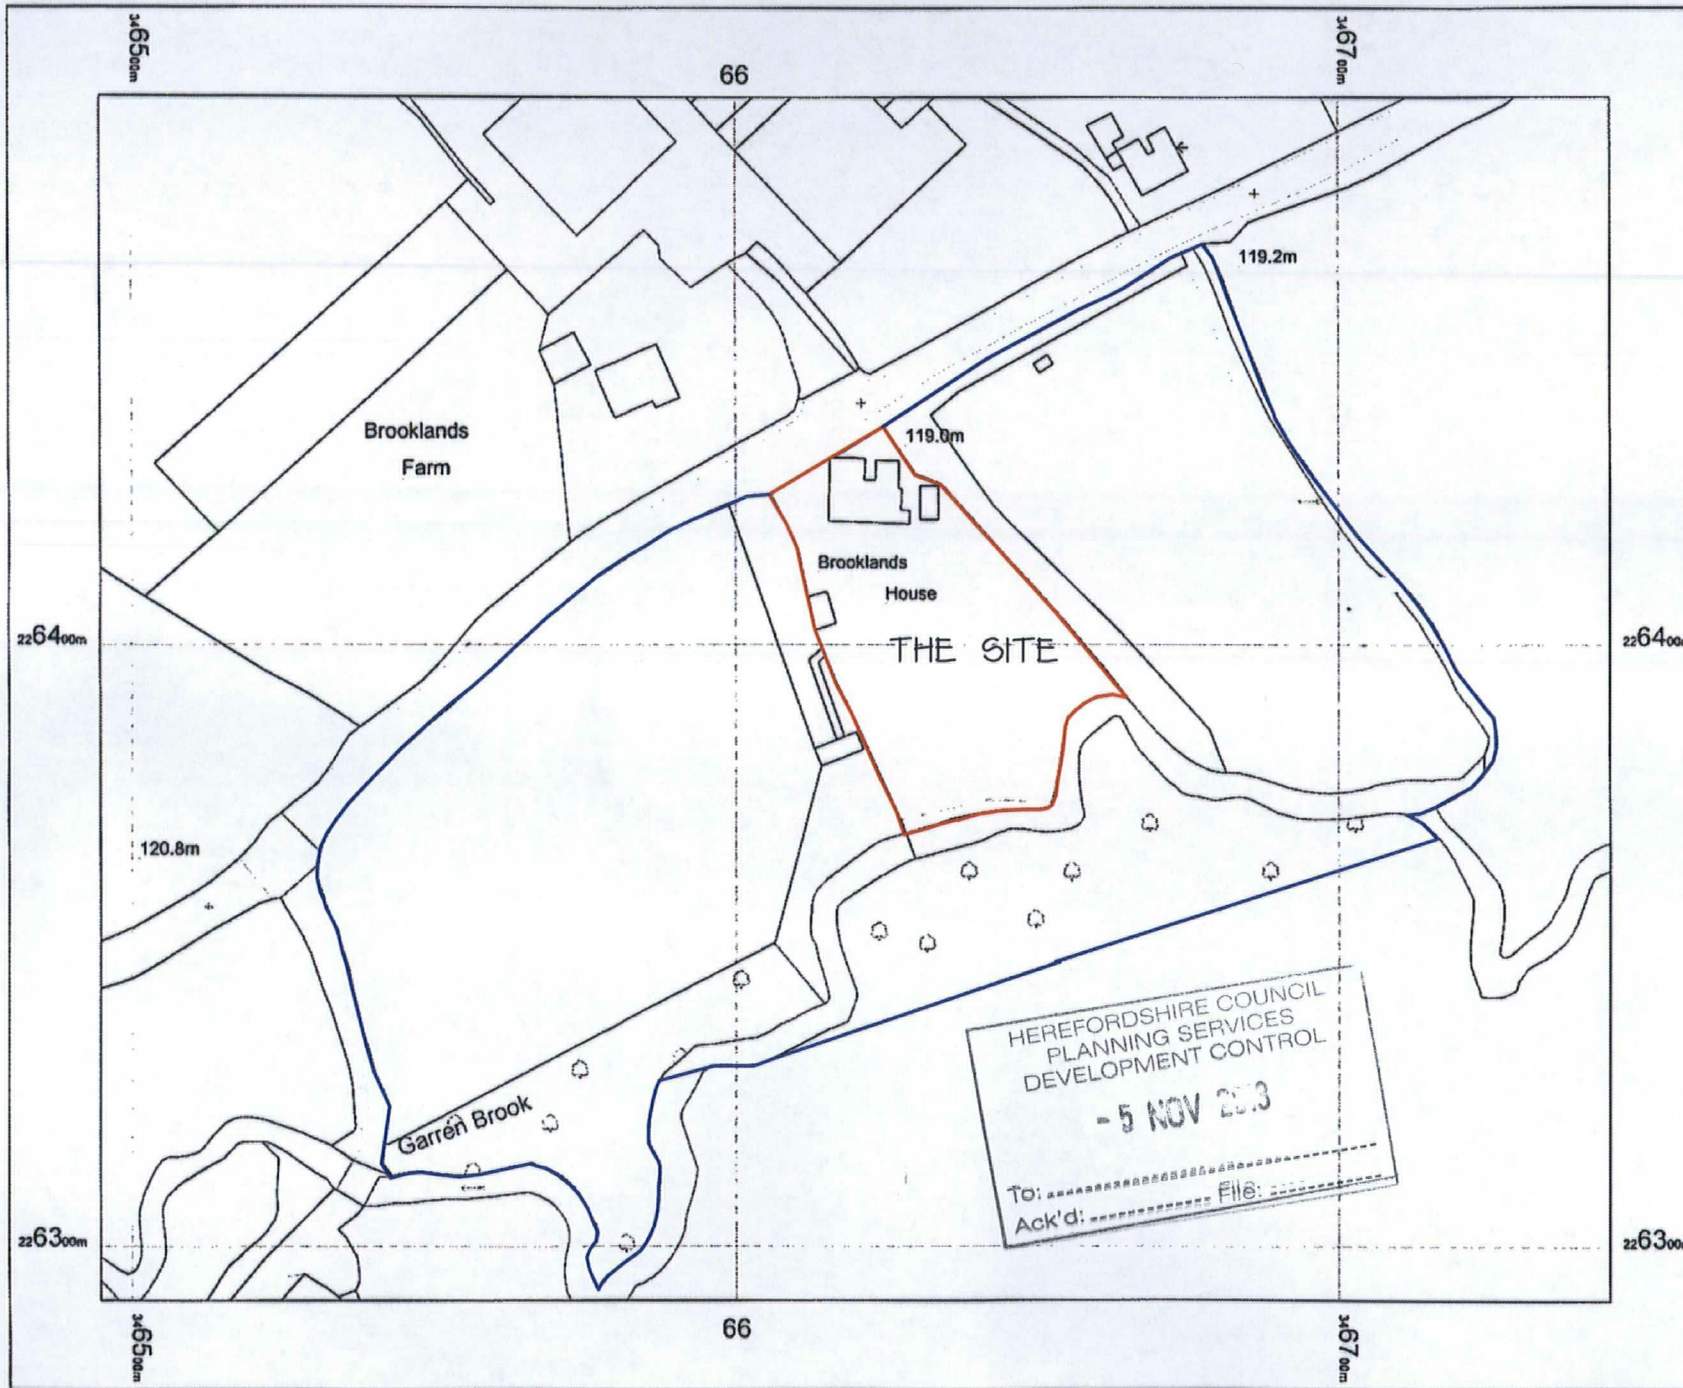

OS Mastermap
02 July 2013, ID: CM-00240480
www.centremapslive.co.uk

1:1250 scale print at A4, Centre:
346620 E, 226391 N

©Crown Copyright. Licence no.
100019980



HEREFORDSHIRE COUNCIL
PLANNING SERVICES
DEVELOPMENT CONTROL
- 5 NOV 2013
To:
Ack'd: File: