
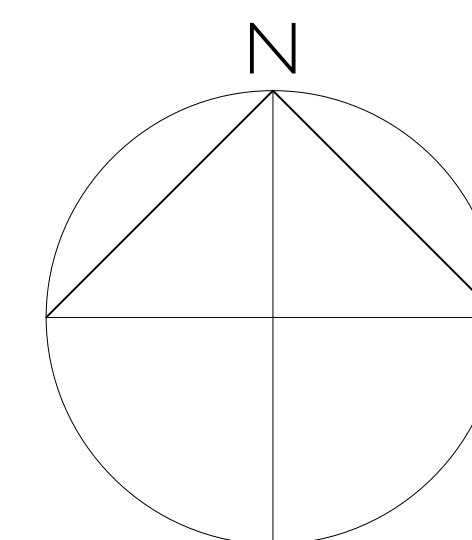


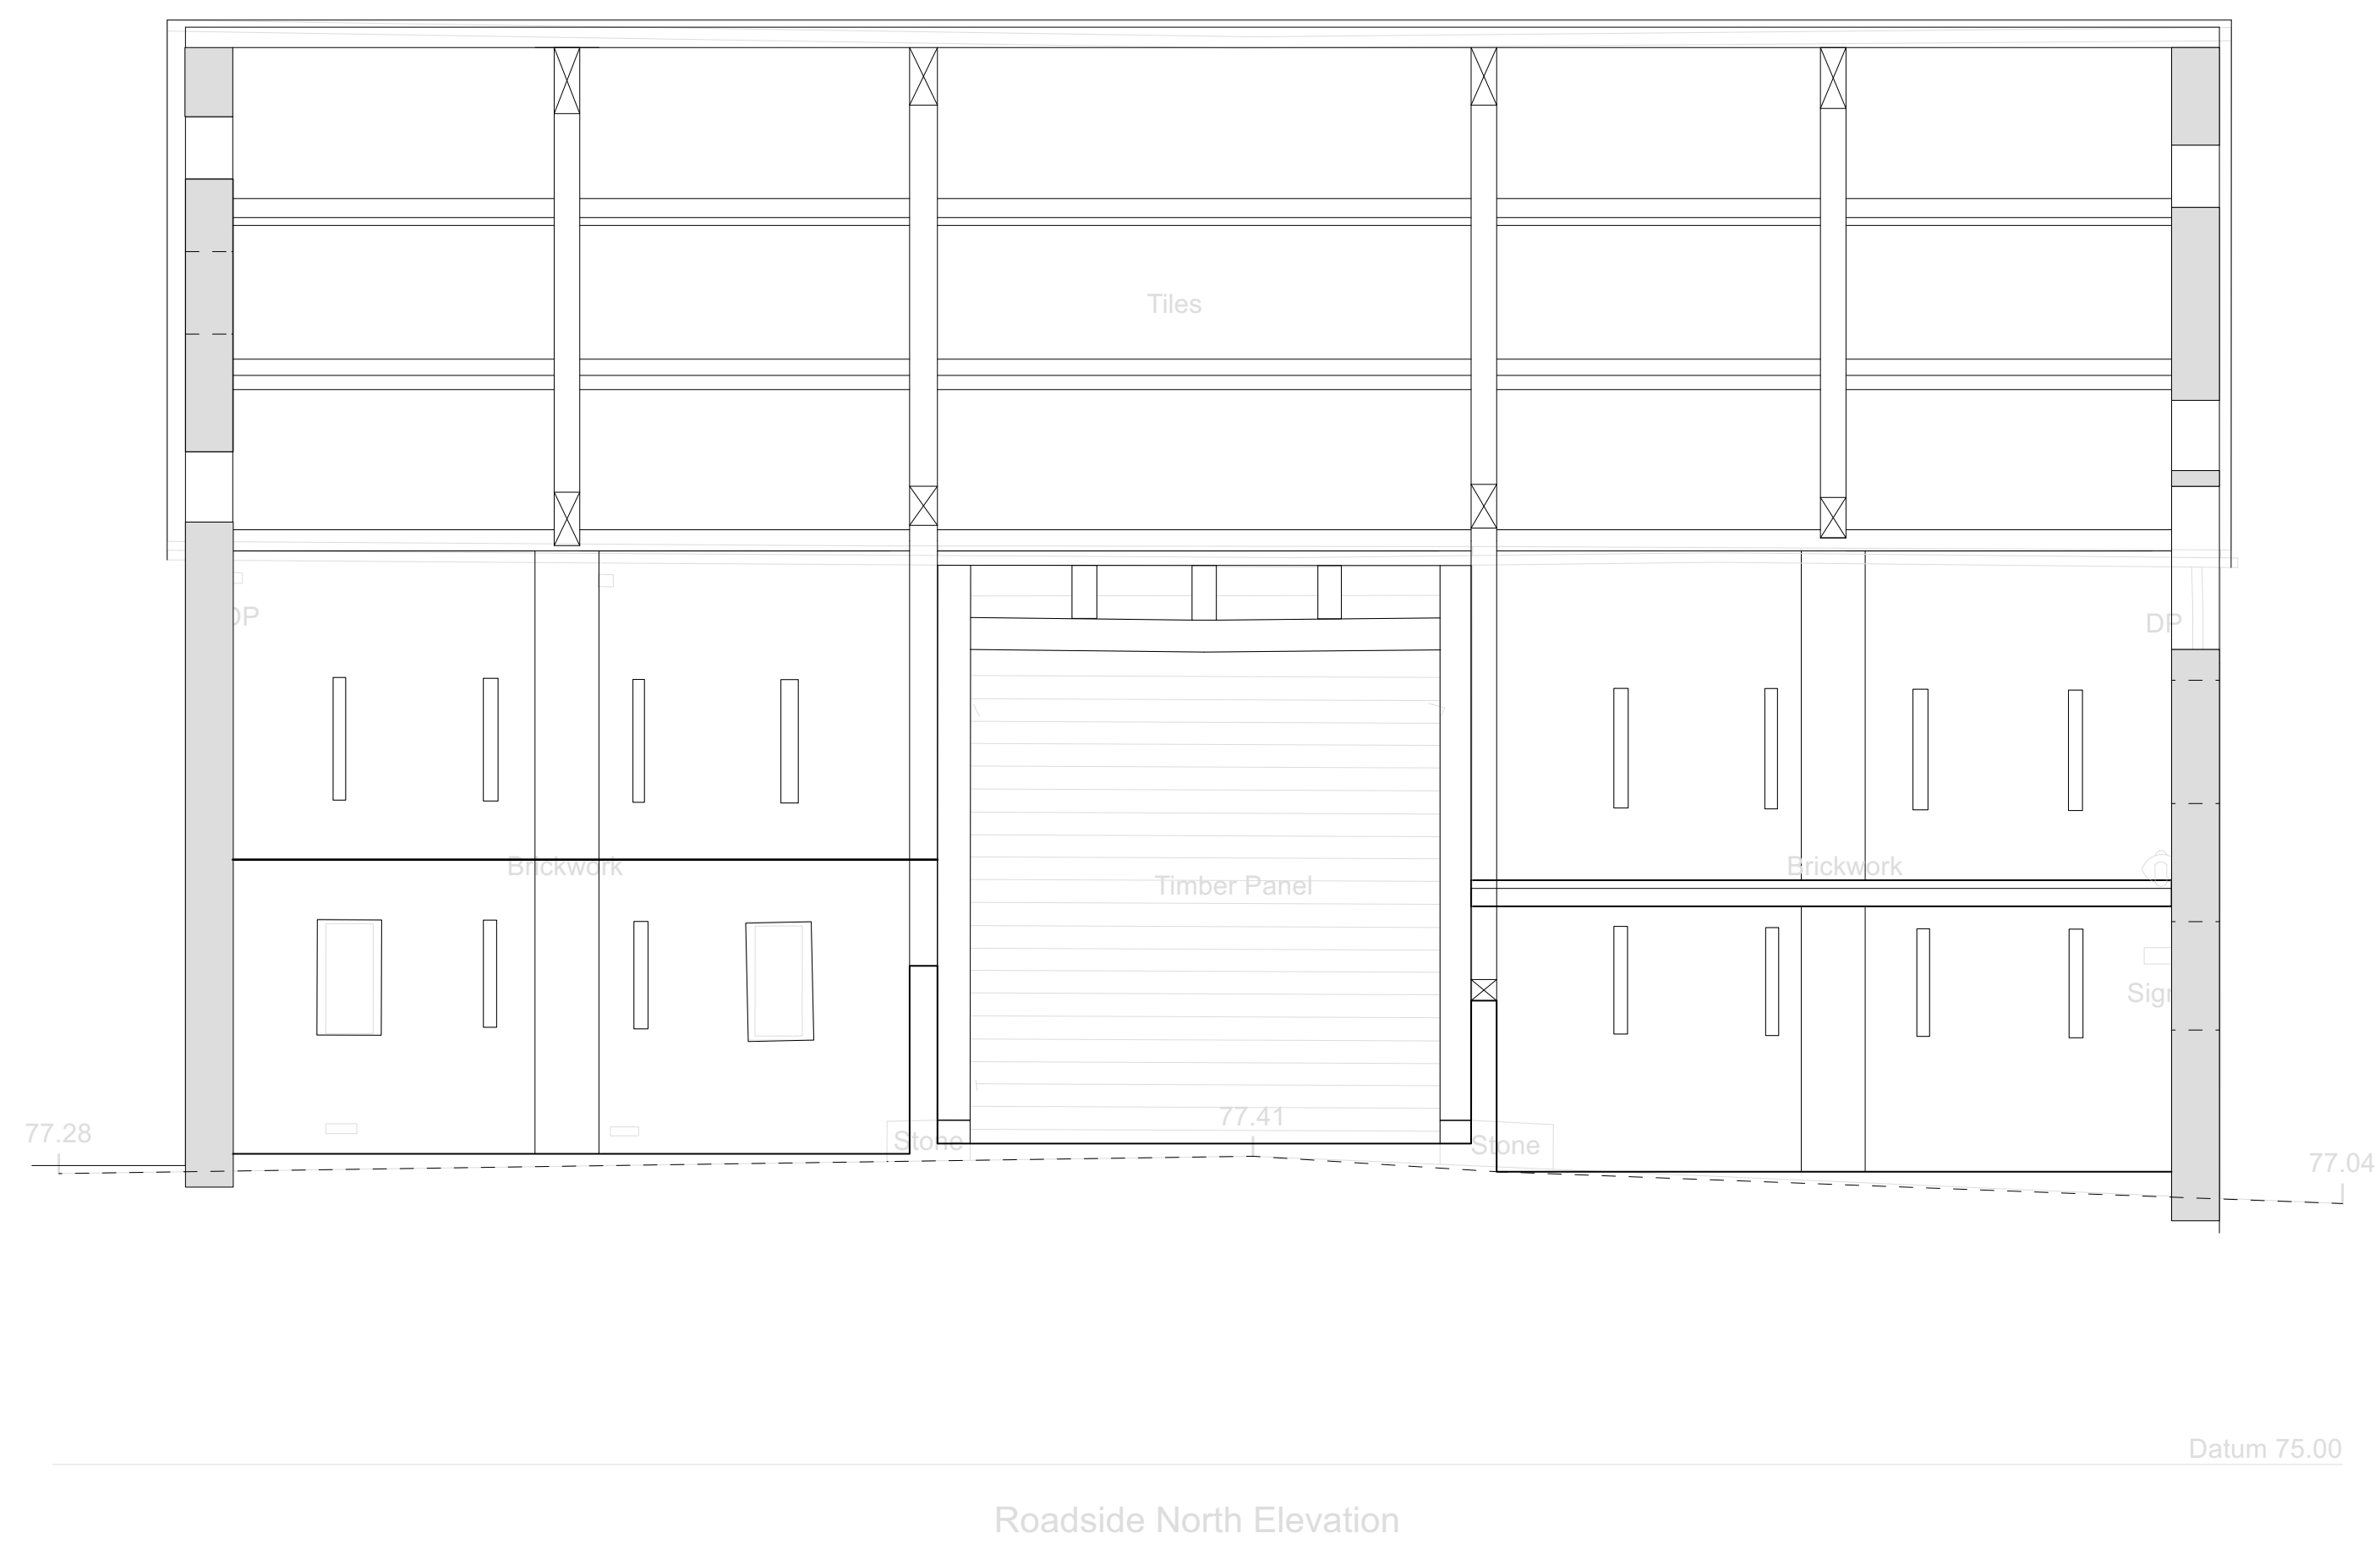

warren benbow architects

1 Towns End Kingston
Herefordshire
HR5 3AL

01544 239 136

www.warrenbenbow.com
mail@warrenbenbow.co.uk

Proposed Conversion
Eyton Court Barns
Section as existing
Drawing no. **99808.P08**
Scale 1:100 at A3
December 2023