

From: Hockenhull, Joel [<mailto:Joel.Hockenhull@bblivingplaces.com>]
Sent: 08 March 2016 12:10
To: Andrew Carter; Close, Roland
Cc: Clive Onions; robin
Subject: RE: Ganarew drainage

Andrew

See attached queries

Joel

Joel Hockenhull CEng MICE

Senior Drainage Engineer | Balfour Beatty | Services | Living Places | Herefordshire Public Realm

T: + 01432 349536 | M: 07966 868595 | E: Joel.Hockenhull@bblivingplaces.com

Balfour Beatty
Living Places

Build to Last
Lean. Expert. Trusted. Safe.

From: Andrew Carter [<mailto:andy@morganhorowskyj.co.uk>]
Sent: 03 March 2016 13:05
To: Roland Close; Hockenhull, Joel
Cc: Clive Onions; robin
Subject: Ganarew drainage

Hi Roland

Please find attached our drainage proposals for the new care unit at Ganarew. We would be most grateful if these proposals could be considered in relation to discharging the drainage condition.



Kind regards

Andrew Carter

Morgan & Horowskyj Architects
The School Room
Castle Street
Abergavenny
NP7 5EE

01873 852465

THIS DRAWING MUST NOT BE REPRODUCED, EITHER WHOLLY OR IN PART, WITHOUT THE WRITTEN PERMISSION OF THE ARCHITECT. ANY REPRODUCTION OF THIS DRAWING WITHOUT THE WRITTEN PERMISSION OF THE ARCHITECT IS A BREACH OF THE COPYRIGHT ACT 1988. ALL SURVEY DRAWINGS ARE A RECORD ONLY. A REPORT ON THE STRUCTURAL INTEGRITY OF THE PROPERTY SHALL NOT BE DEEMED TO HAVE BEEN INCLUDED IN SUCH SURVEYS. THIS DRAWING IS COPYRIGHT.

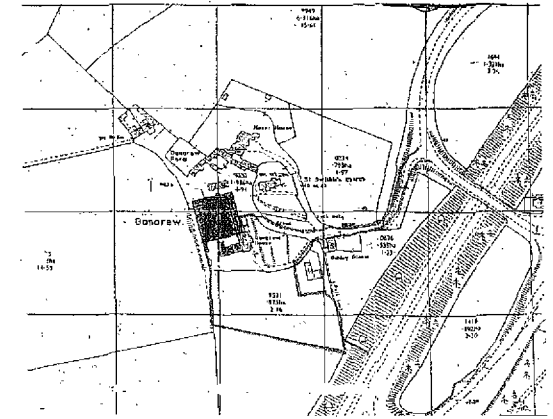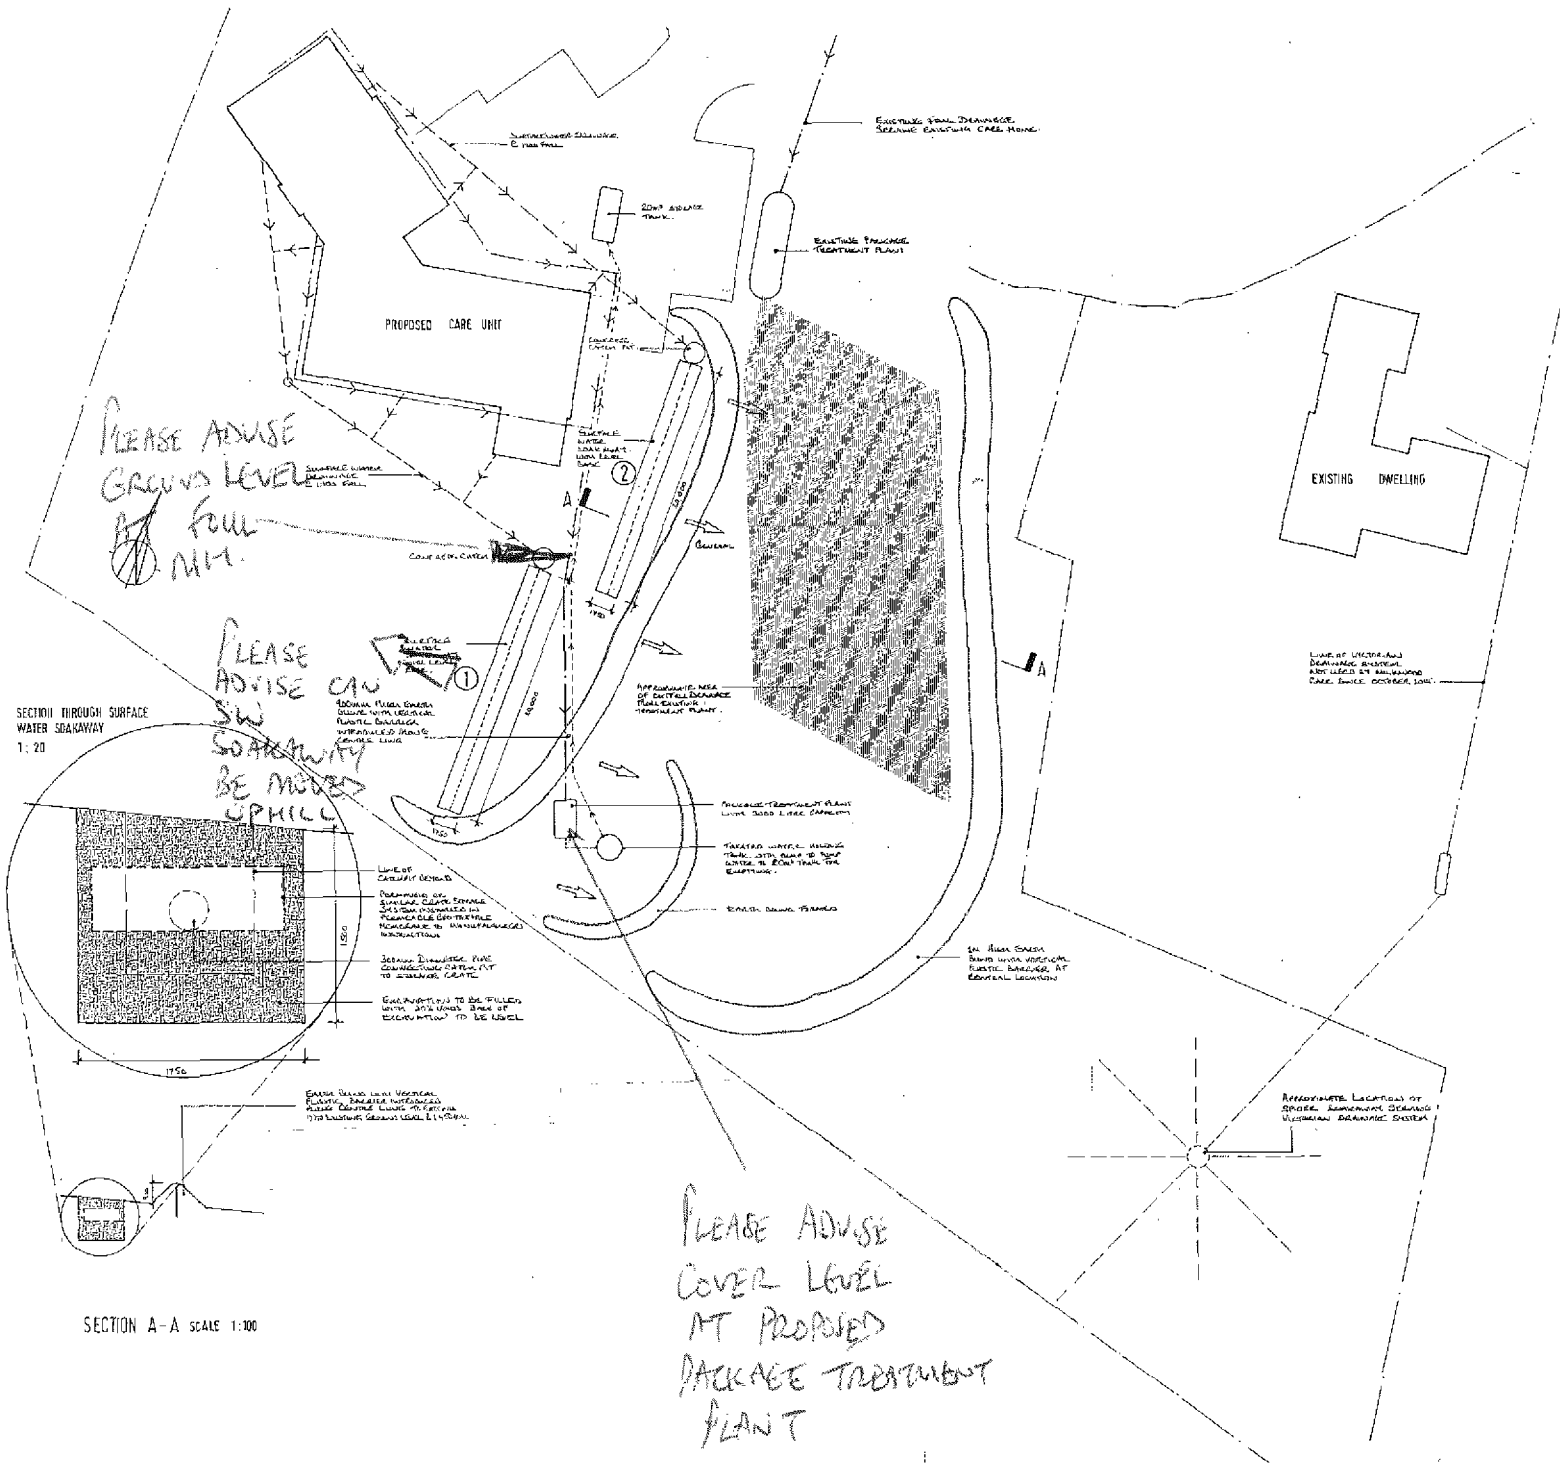

LOCATION PLAN 1:2500

PROJECT ASSISTED LIVING UNITS GANAREW HOUSE GANAREW		MORGAN & HOROWSKY ARCHITECTS THE SCHOOL ROOM CASTLE STREET ABINGDON OXON. MK1 1EF 01235 352465/352472 FAX 01235 352411
DRAWING TITLE DRAINAGE PROPOSALS		
SCALE 1:200	DRAWING No. 1047 - 100 A	
DATE JANUARY 2016		