


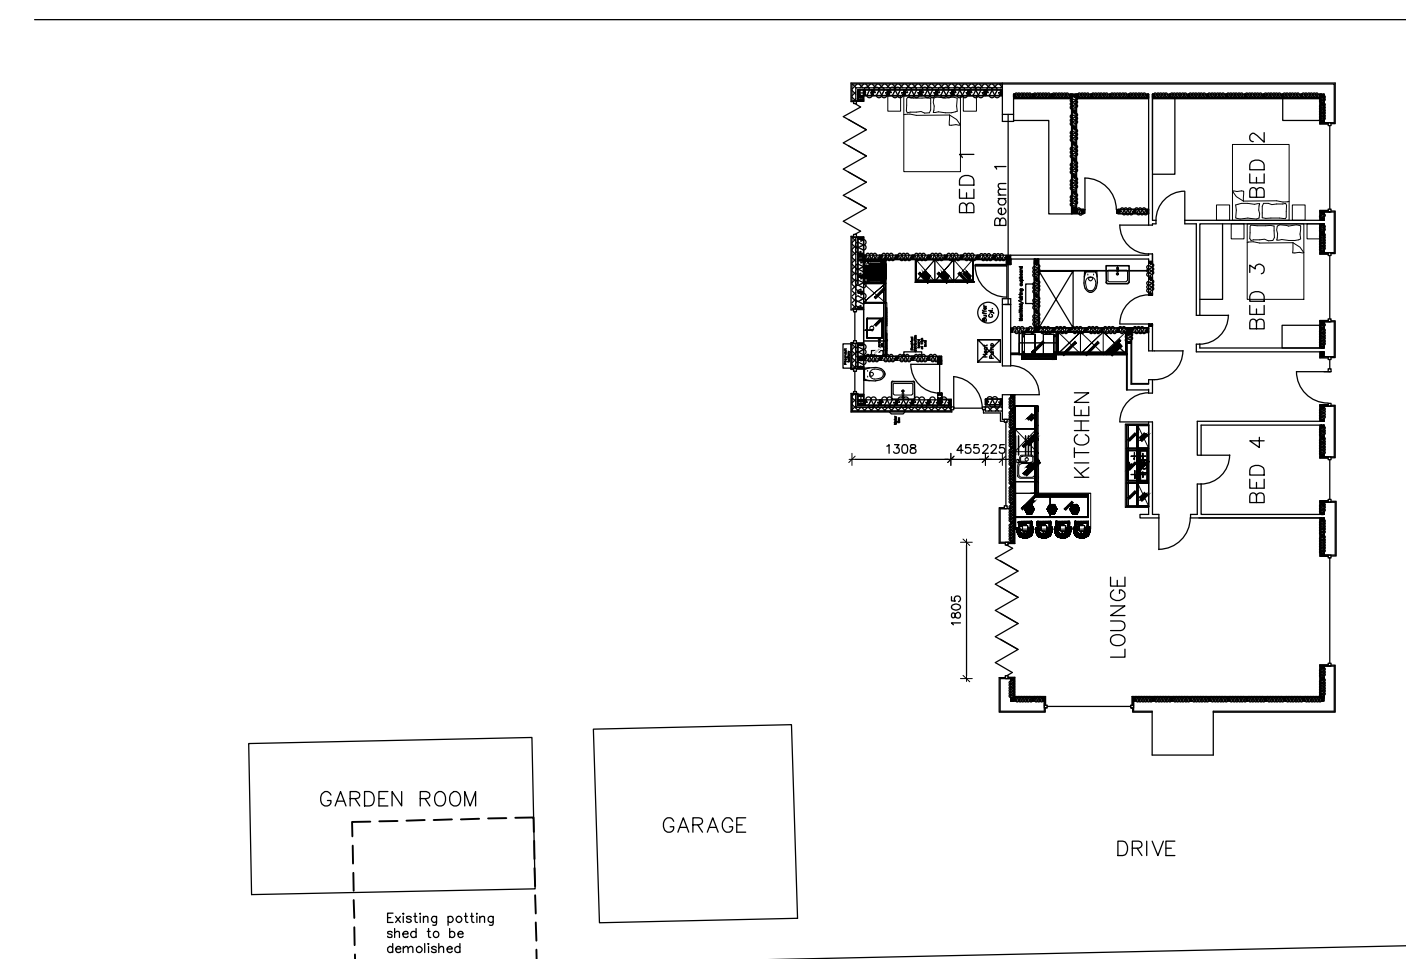

GARDEN ROOM



Merlin Property Services Ltd
29 St. Andrews Close
Moreton on Lugg
Hereford
HR4 8DD
Tel: 01753 889 551
Email: keith@merlinpropertyservices.com
WWW.merlinpropertyservices.com

[illegible]

HR6 9RZ - Windwhistle, North Road, Kingsland
--

Drawing Title

Proposed bungalow alterations

Proposed bungalow alterations	
Drawing No.	

HR6 9RZ - 001

Drawn by MA	Checked by KG	Scale 1:100	Date 16/10/24
-----------------------	-------------------------	-----------------------	-------------------------

M/A	RG	1:100	10/10/24
-----	----	-------	----------