




a. natural stonework
b. natural slate
c. facing brick to LA approval
d. painted render to LA approval
e. powder coated aluminium/timber comport, stained timber door
g. galvanised zinc coated steel rainwater go

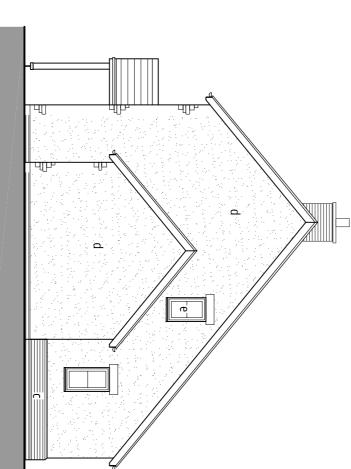


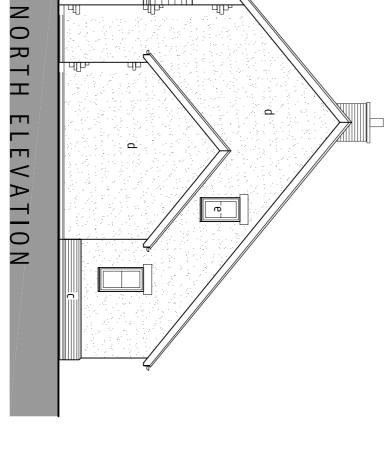

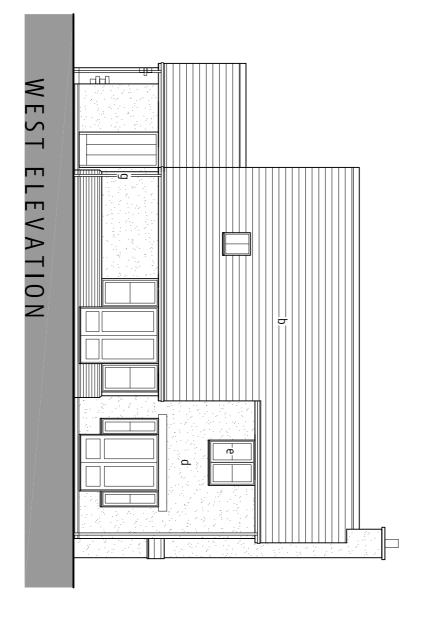

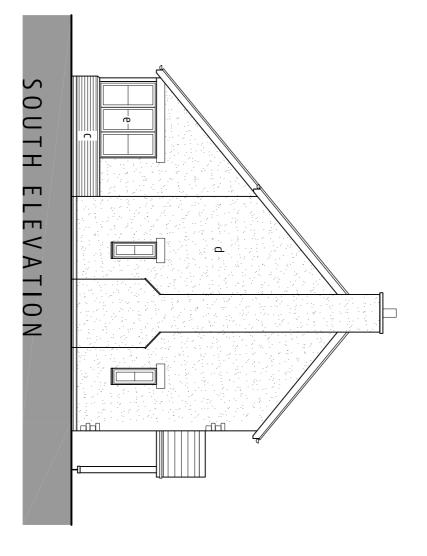

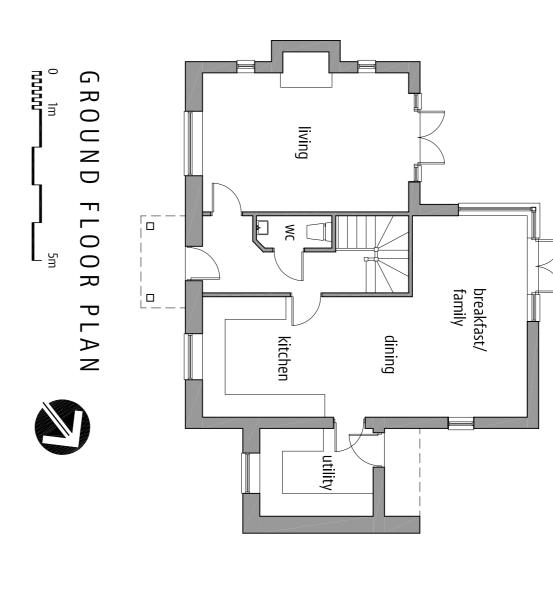

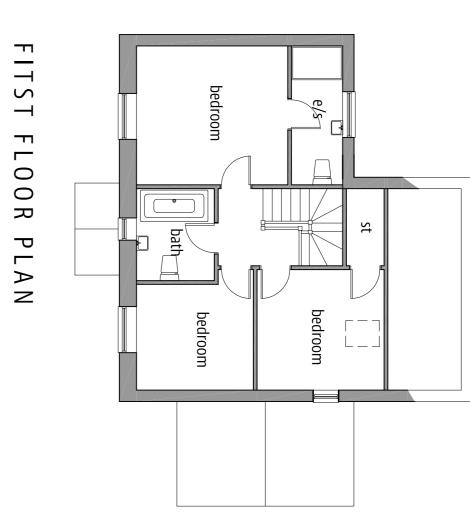

MR & MRS J SWIFT

MR & MRS J SWIFT

Project

SITE ADJACENT BROOK FARM

LLANCLOUDY, HEREFORD, HR2 8QP

drawing

PLOT 2

HEREFORDSHIRE DESIGN PARTNERSHIP

date
16/07/2017
Ross-on-Wye
scale
1:100 (a) A1
HR9 5JH scale 1:100 @ A1 drawing no. 725-PL03 rev

t. 07966 686297 e. info@hdparchitecture.co.uk w. www.hdparchitecture.co.uk