



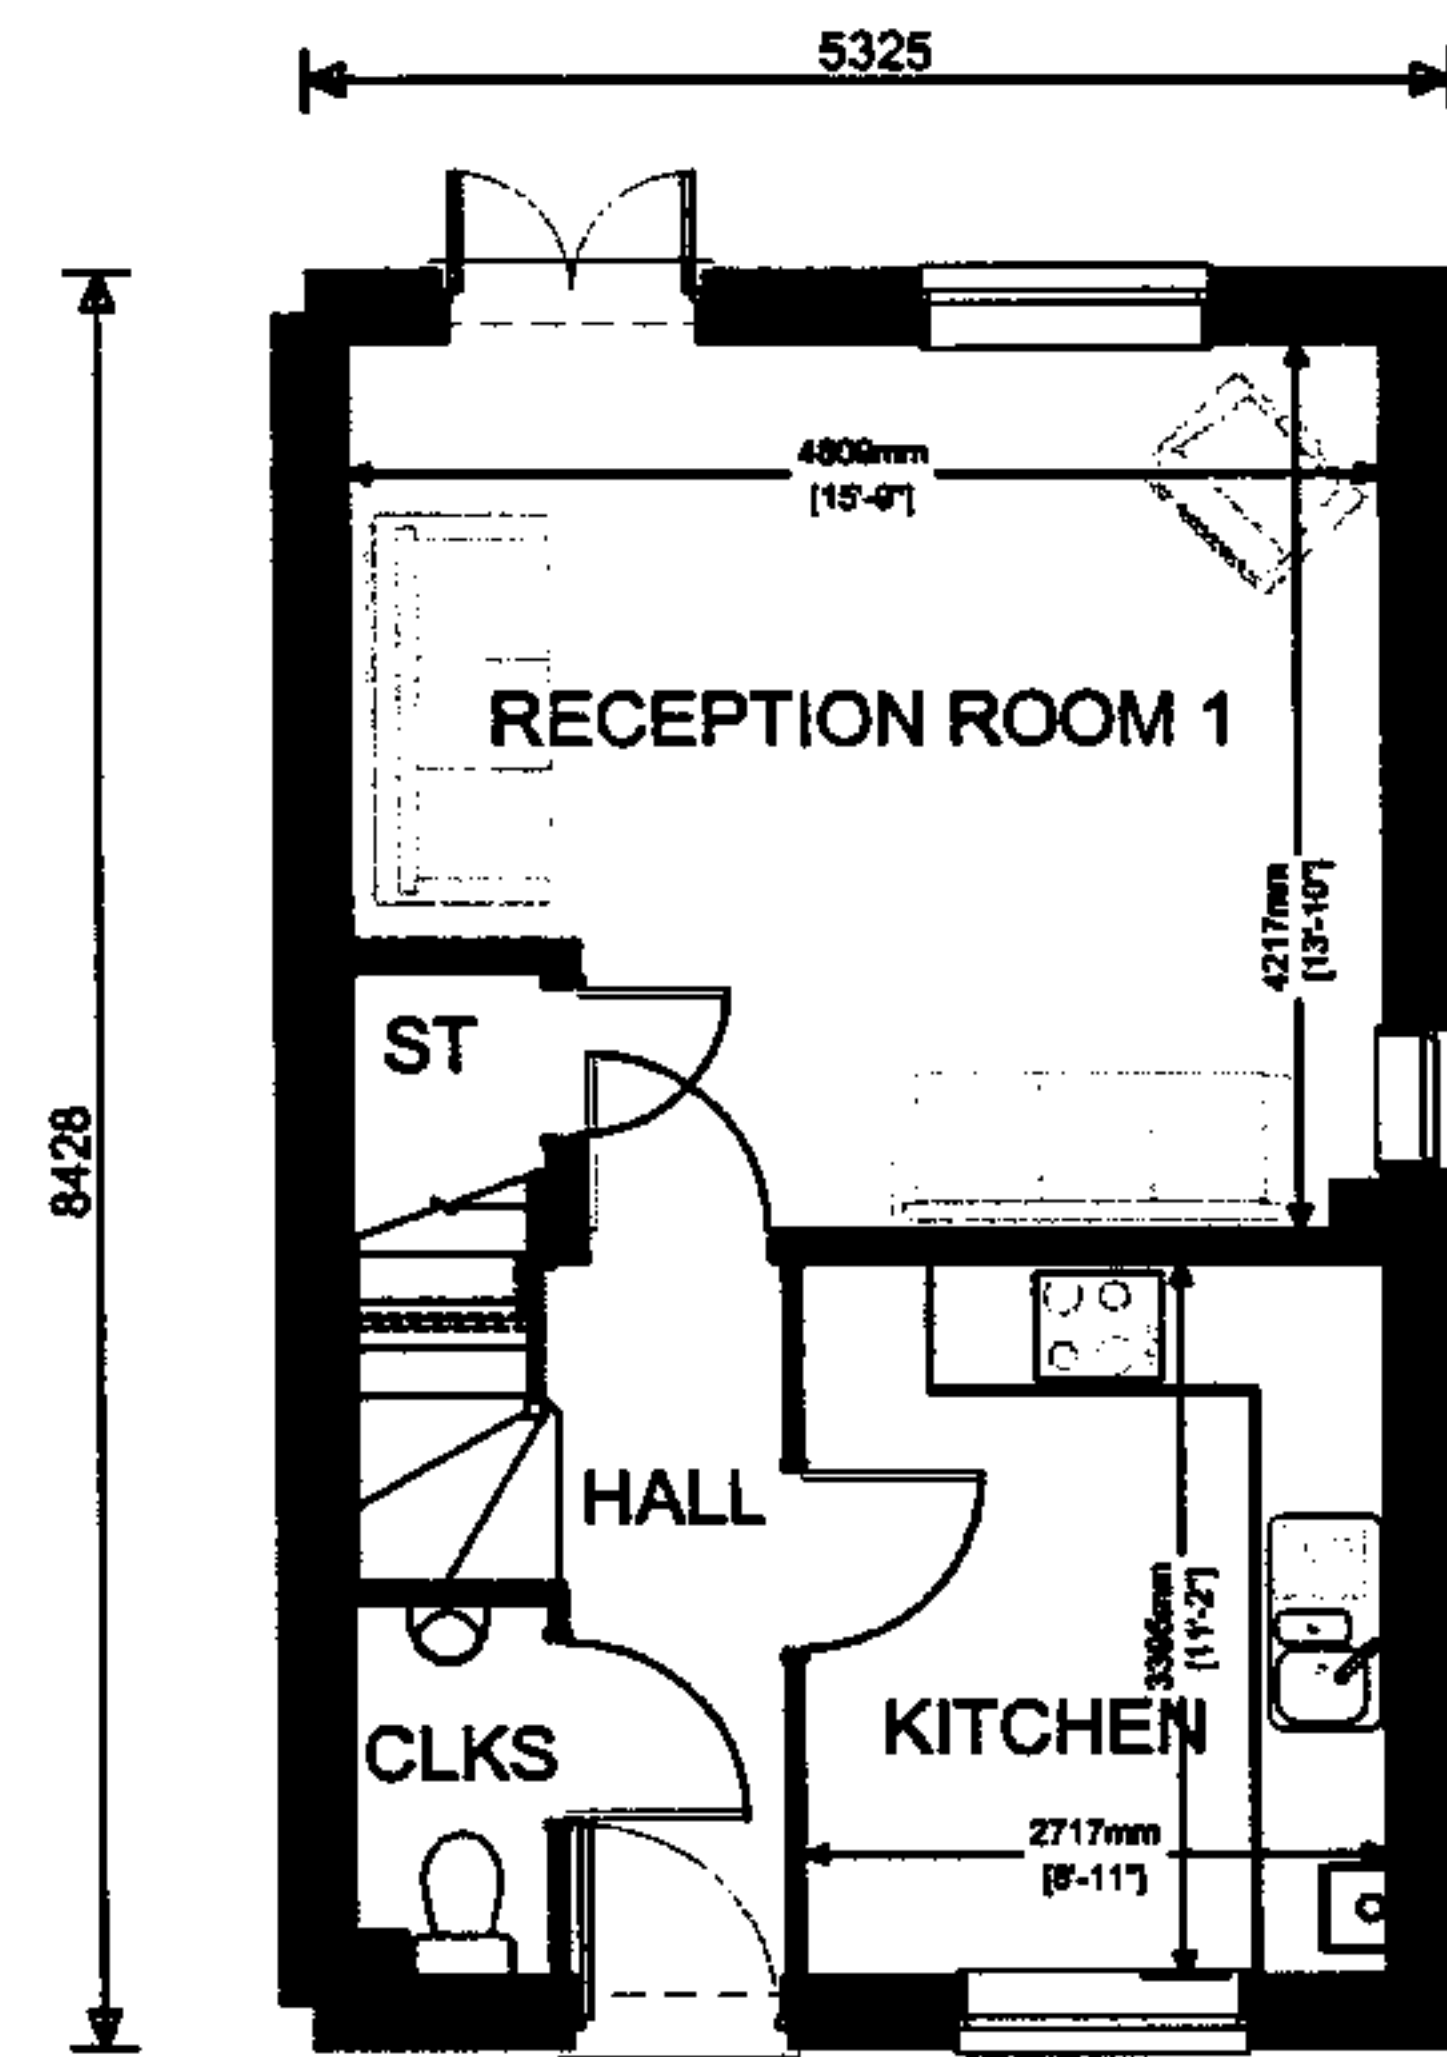

Ground Floor

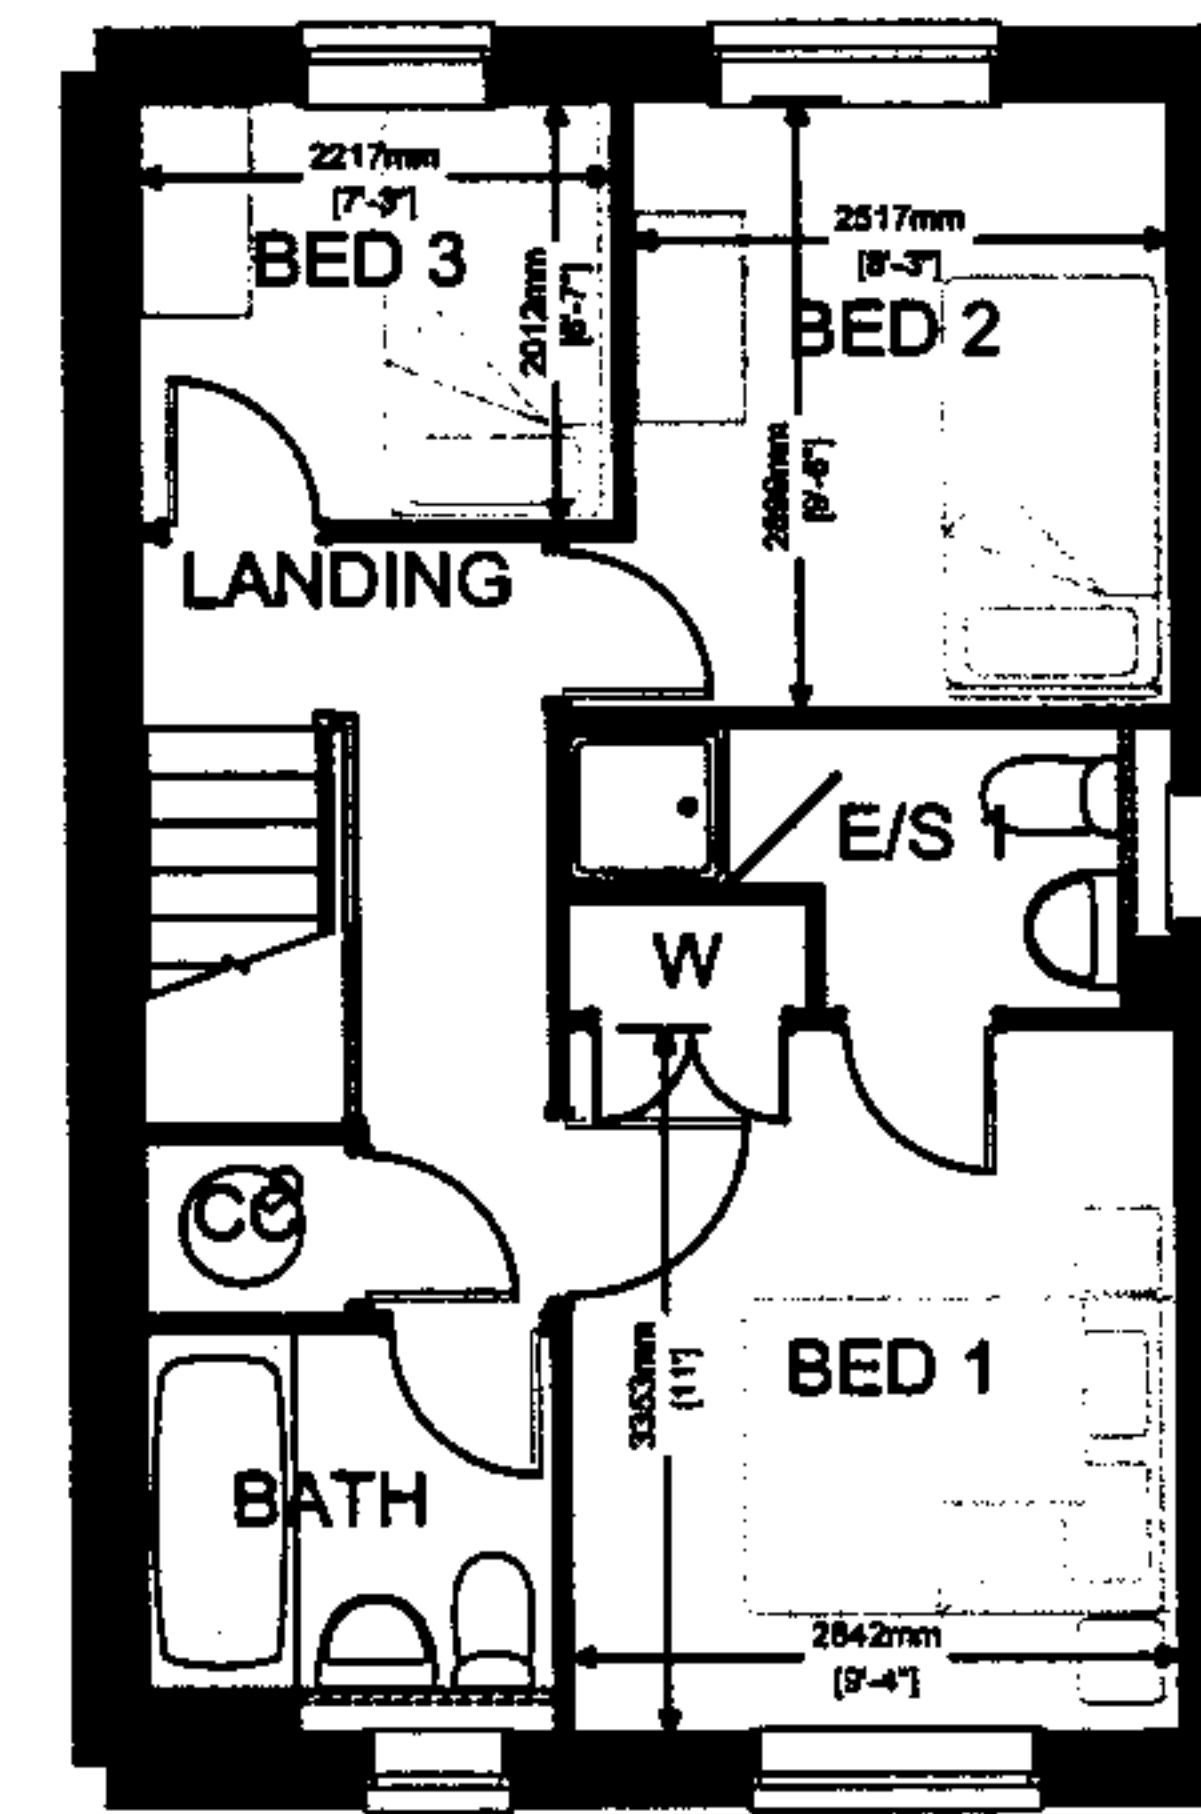

First Floor

HEREFORDSHIRE COUNCIL
PLANNING SERVICES
DEVELOPMENT CONTROL

18 JAN 2008

To:
Ackd:
File: