


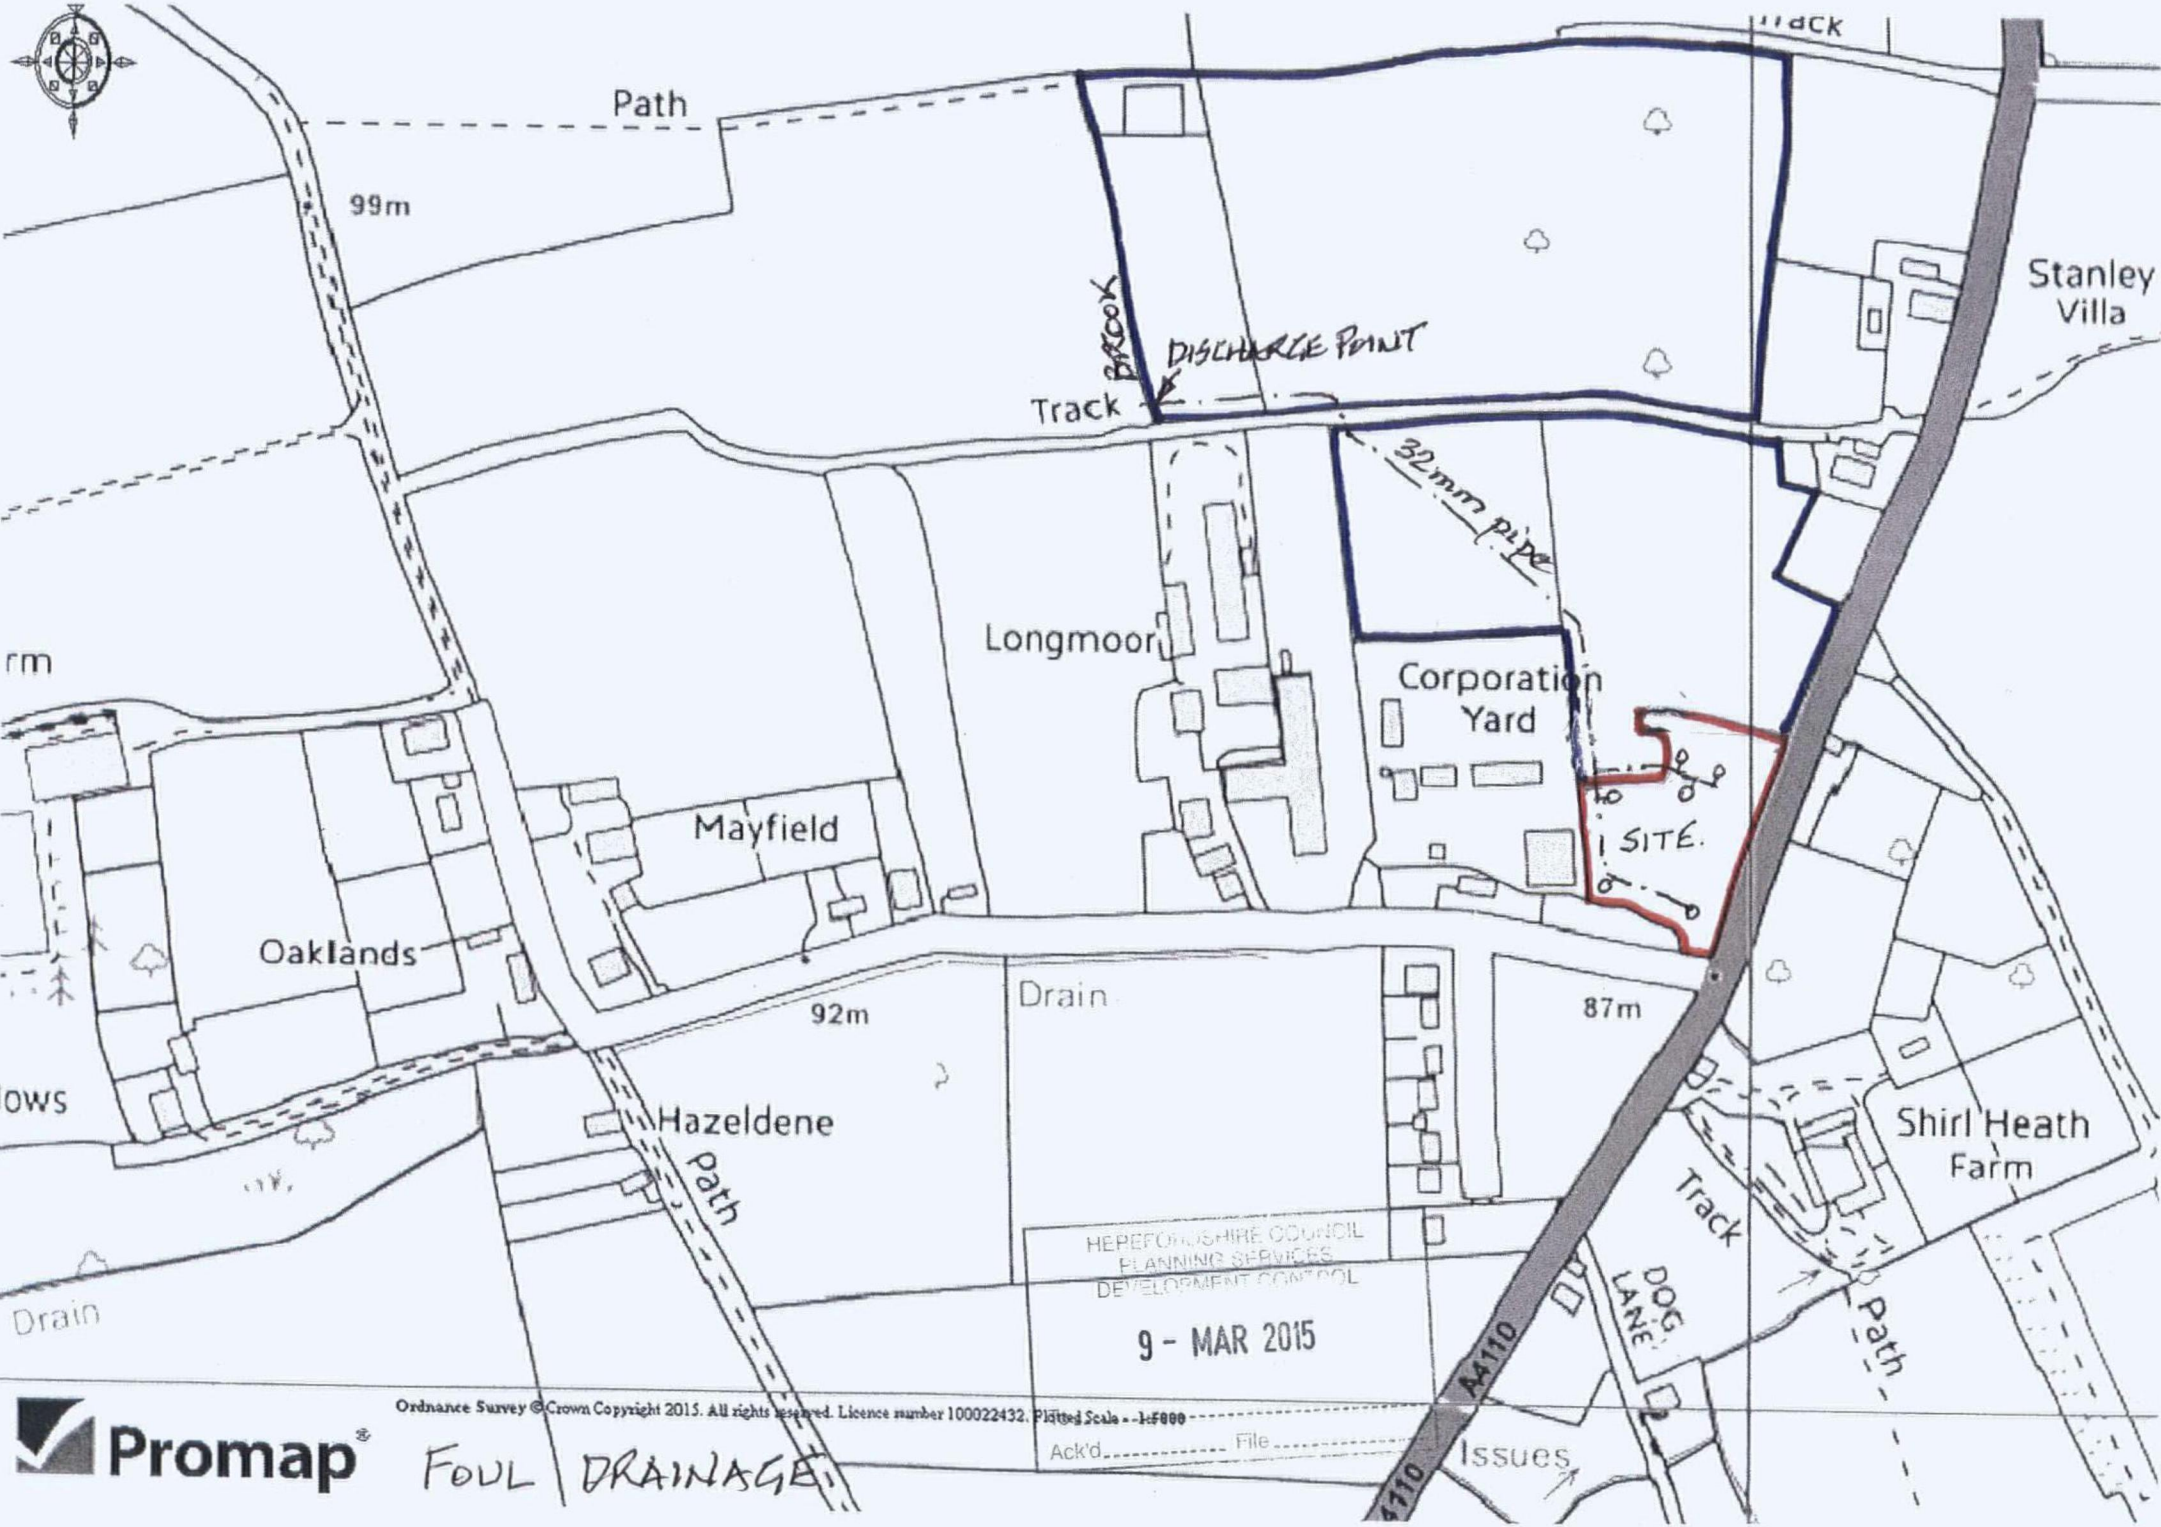

Ordnance Survey © Crown Copyright 2015. All rights reserved. Licence number 100022432. Plot Scale - 1:5000

FOUL DRAINAGE

HEREFORDSHIRE COUNCIL  
PLANNING SERVICES  
DEVELOPMENT CONTROL

9 - MAR 2015

Ack'd \_\_\_\_\_ File \_\_\_\_\_ Issues \_\_\_\_\_